



NOTES


- Do not scale from this drawing, except for planning purposes.
- Check all dimensions on site.
- Subject to survey.
- Subject to site inspection.
- Site boundary lines are indicative only.

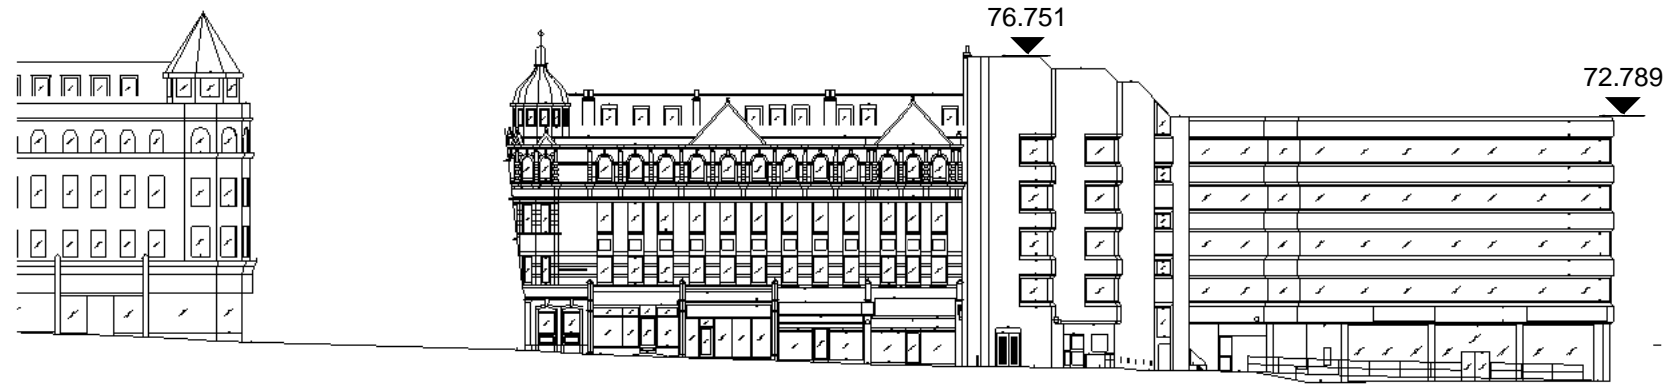

1 West Elevation - Existing
1 : 500

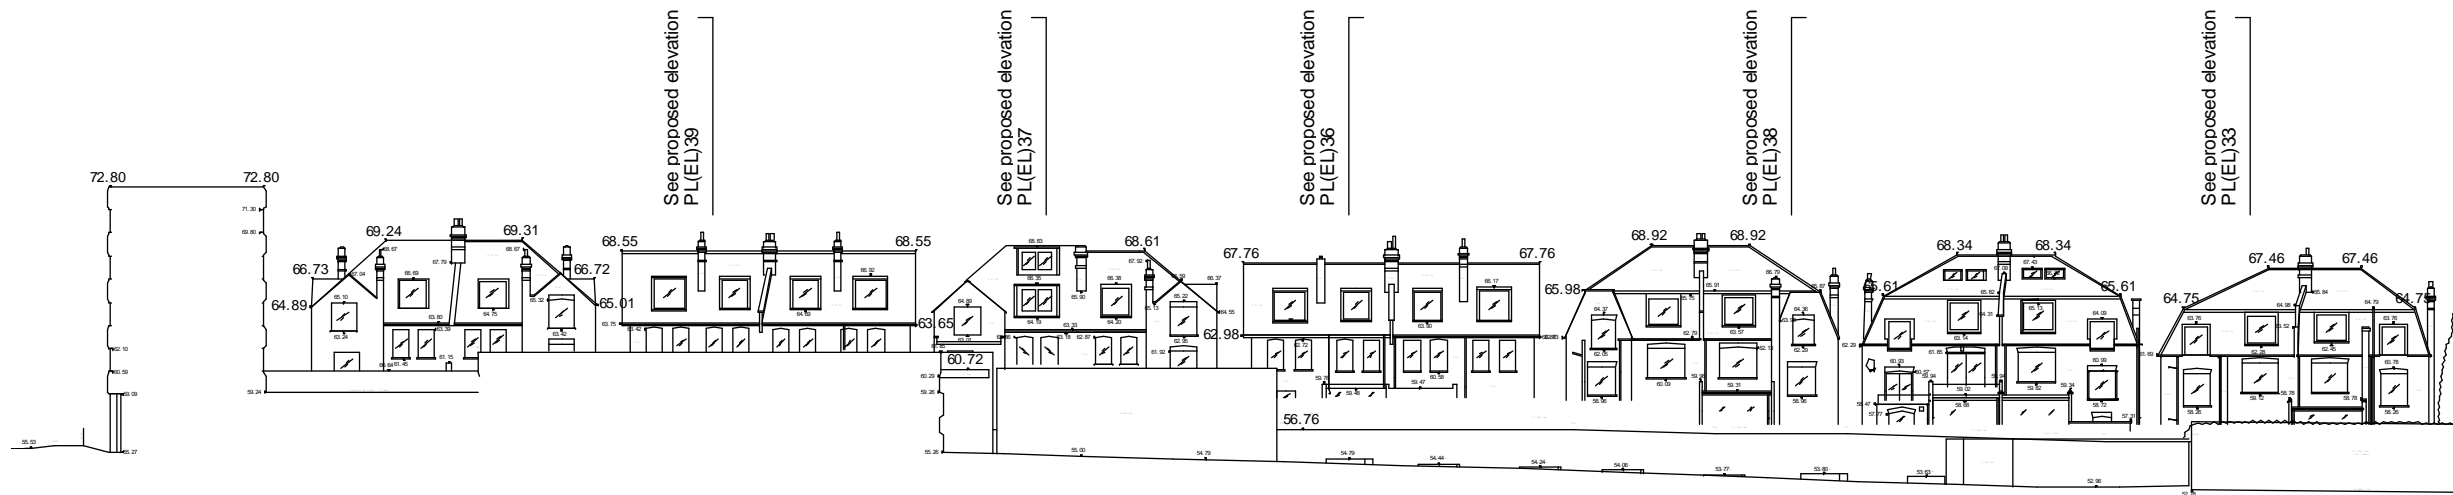


2 Survey Section AA
1 : 500

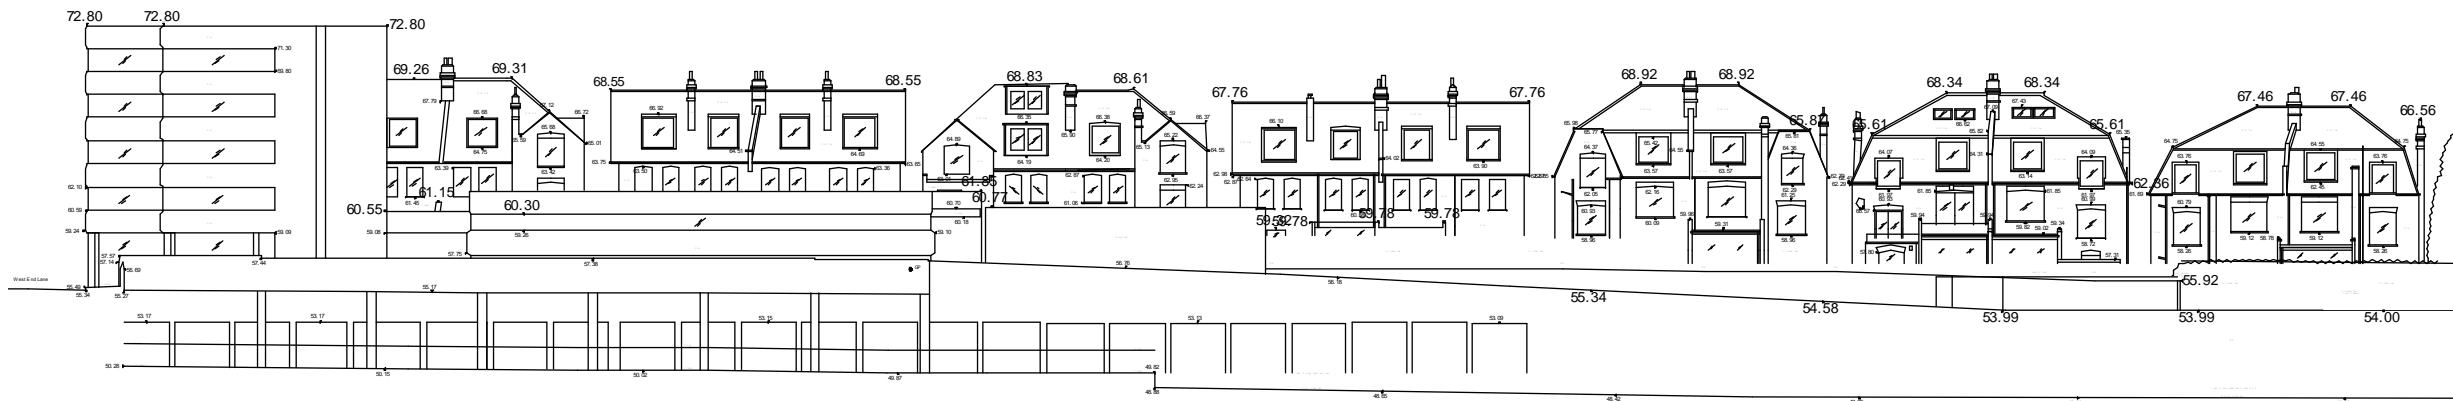

3 Survey Section BB
1 : 500

Rev	Date	By	Description
A	10/12/15	AB	Notes and references added
-	13/11/15	AB	Planning Issue

Revision Schedule

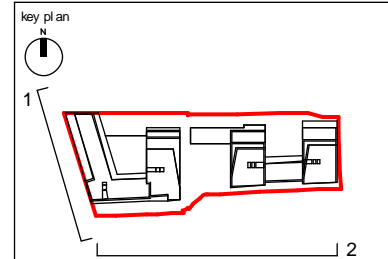

project
156 WEST END LANE
WEST HAMPSTEAD

title
EXISTING ELEVATIONS

drawing status PLANNING	scale 1 : 500 @ A3
contract no.	date 11/15/15
client ref. A2 DOMINION	checked by Checker
drawn by Author	revision PA
project no. 13119	drawing number PL(EL)P003

