




EXISTING SIDE ELEVATION / SECTION A-A
SCALE 1:100

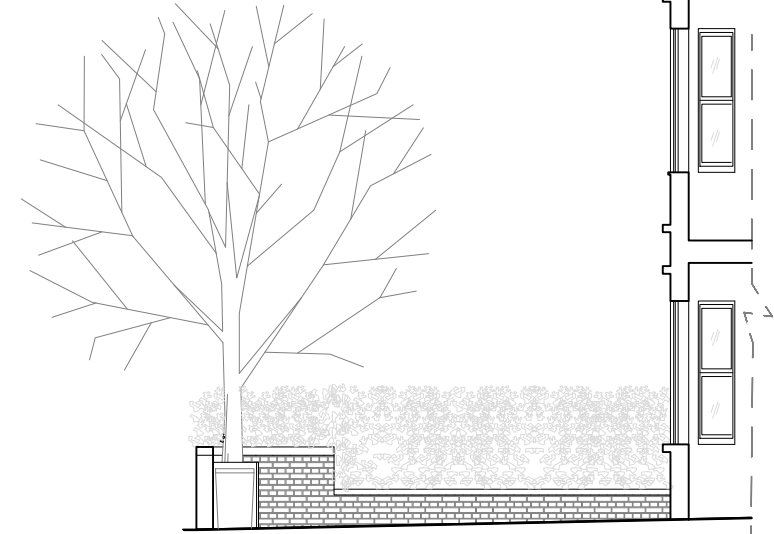

EXISTING FRONT ELEVATION / SECTION B-B
SCALE 1:100

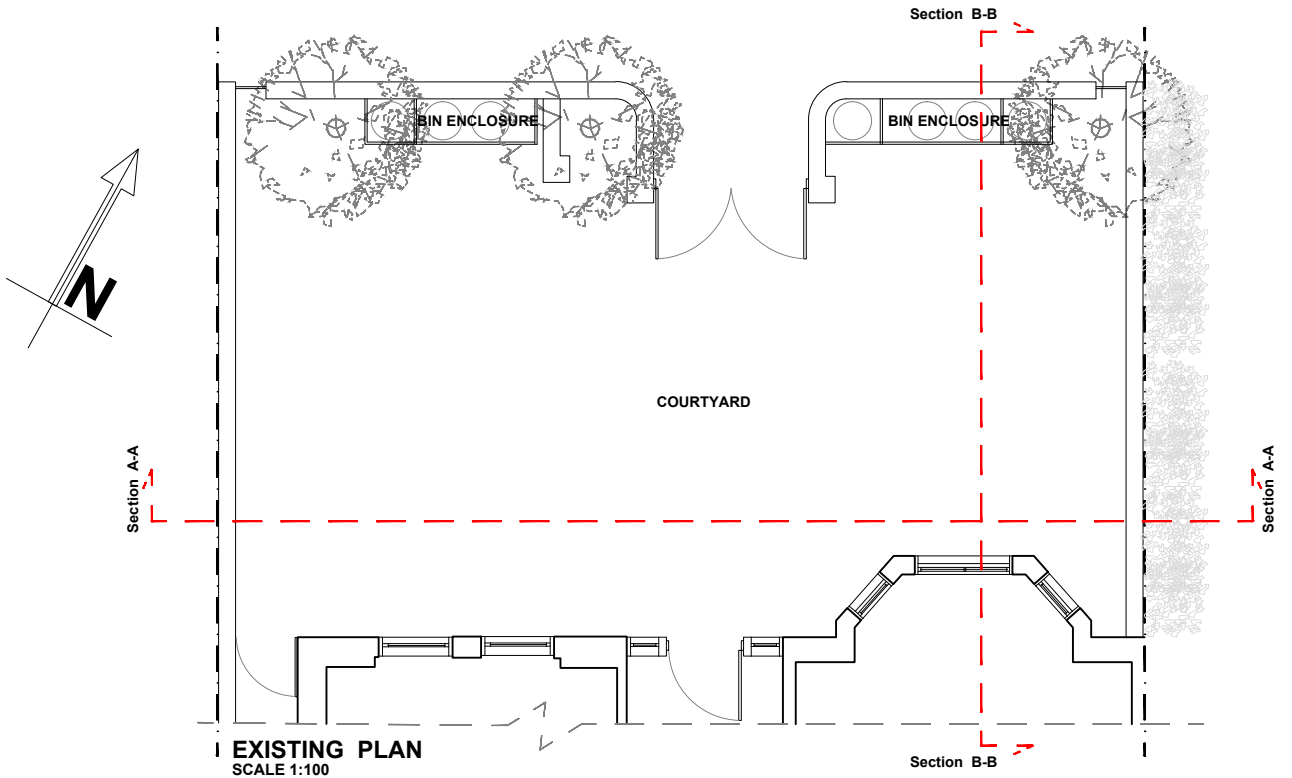

EXISTING PLAN
SCALE 1:100

 

DRAWING EXISTING	
PROJECT 31 COMPAYNE GARDENS LONDON NW6 3DD	
DRAWING NUMBER CG-E-002	STAGE PLANNING
SCALE 1:100 @A4	ISSUE 1
DATE 22 DEC 2015	DRAWN BY BB