



Existing

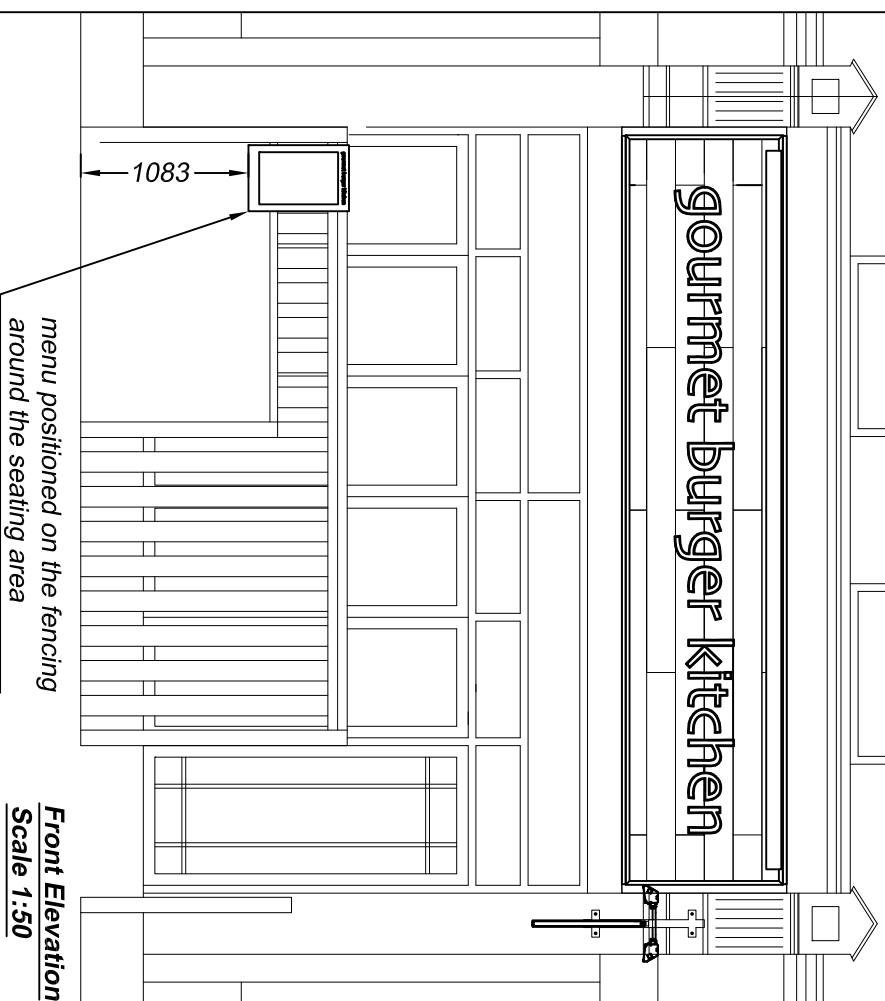


Front Elevation
Scale 1:50

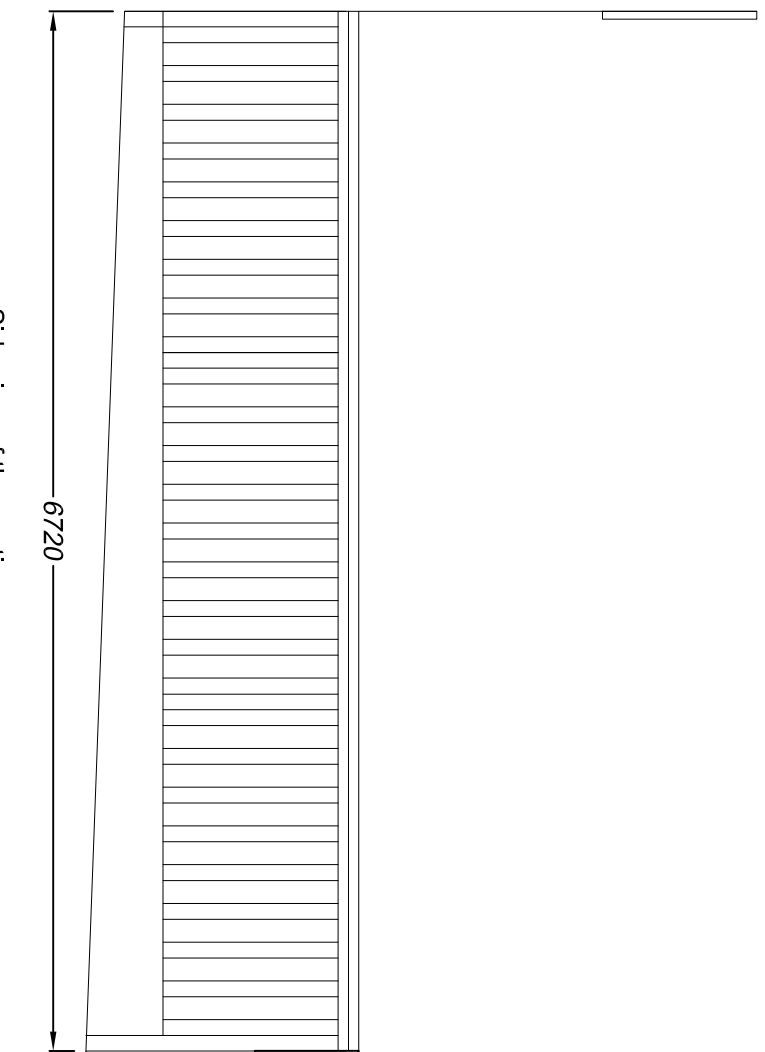

Side view of the seating area
Scale 1:50

menu positioned on the fencing
around the seating area

Menu box - 1 off
Scale 1:10
1.2mm blackened steel folded box.
Front panel fitted with a 6mm laminated glass window.
Continuous hinge down one side, the other side fitted with a cam lock.
Inner insert from black acrylic.
Internally illuminated via low energy white LEDs fitted in the top and bottom recesses.
Text applied in long life matt white vinyl.
Back plate to be 3mm blackened steel, fixed to existing outside seating area timber fencing in the position shown.

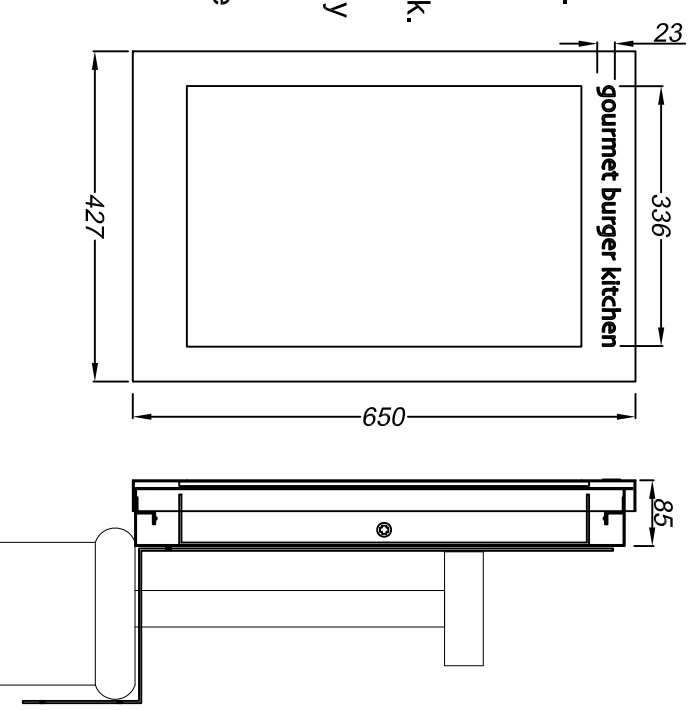

Technical Signs
Floor 1 - Unit 3
Hille Business Centre
132 St Albans Road
Watford, Herts, WD24 4AE
Tel: 01923 811999
Fax: 01923 811998
E-mail: info@technicalsigns.co.uk

Client: Gourmet Burger Kitchen

Address/job details:
331 West End Lane
West Hampstead
NW6 1RS

Existing Signs

Job No

Drawn by: DN
Date: 18/12/15

Scale: As specified (A3) | Drawing No: 5227/0-2

Rev