


Notes:
Do not scale from this drawing except for Planning purposes.
Work from figured dimensions only.
All dimensions to be checked on site prior to commencement of work.
For Gross Internal Areas refer to separate Schedule of Areas

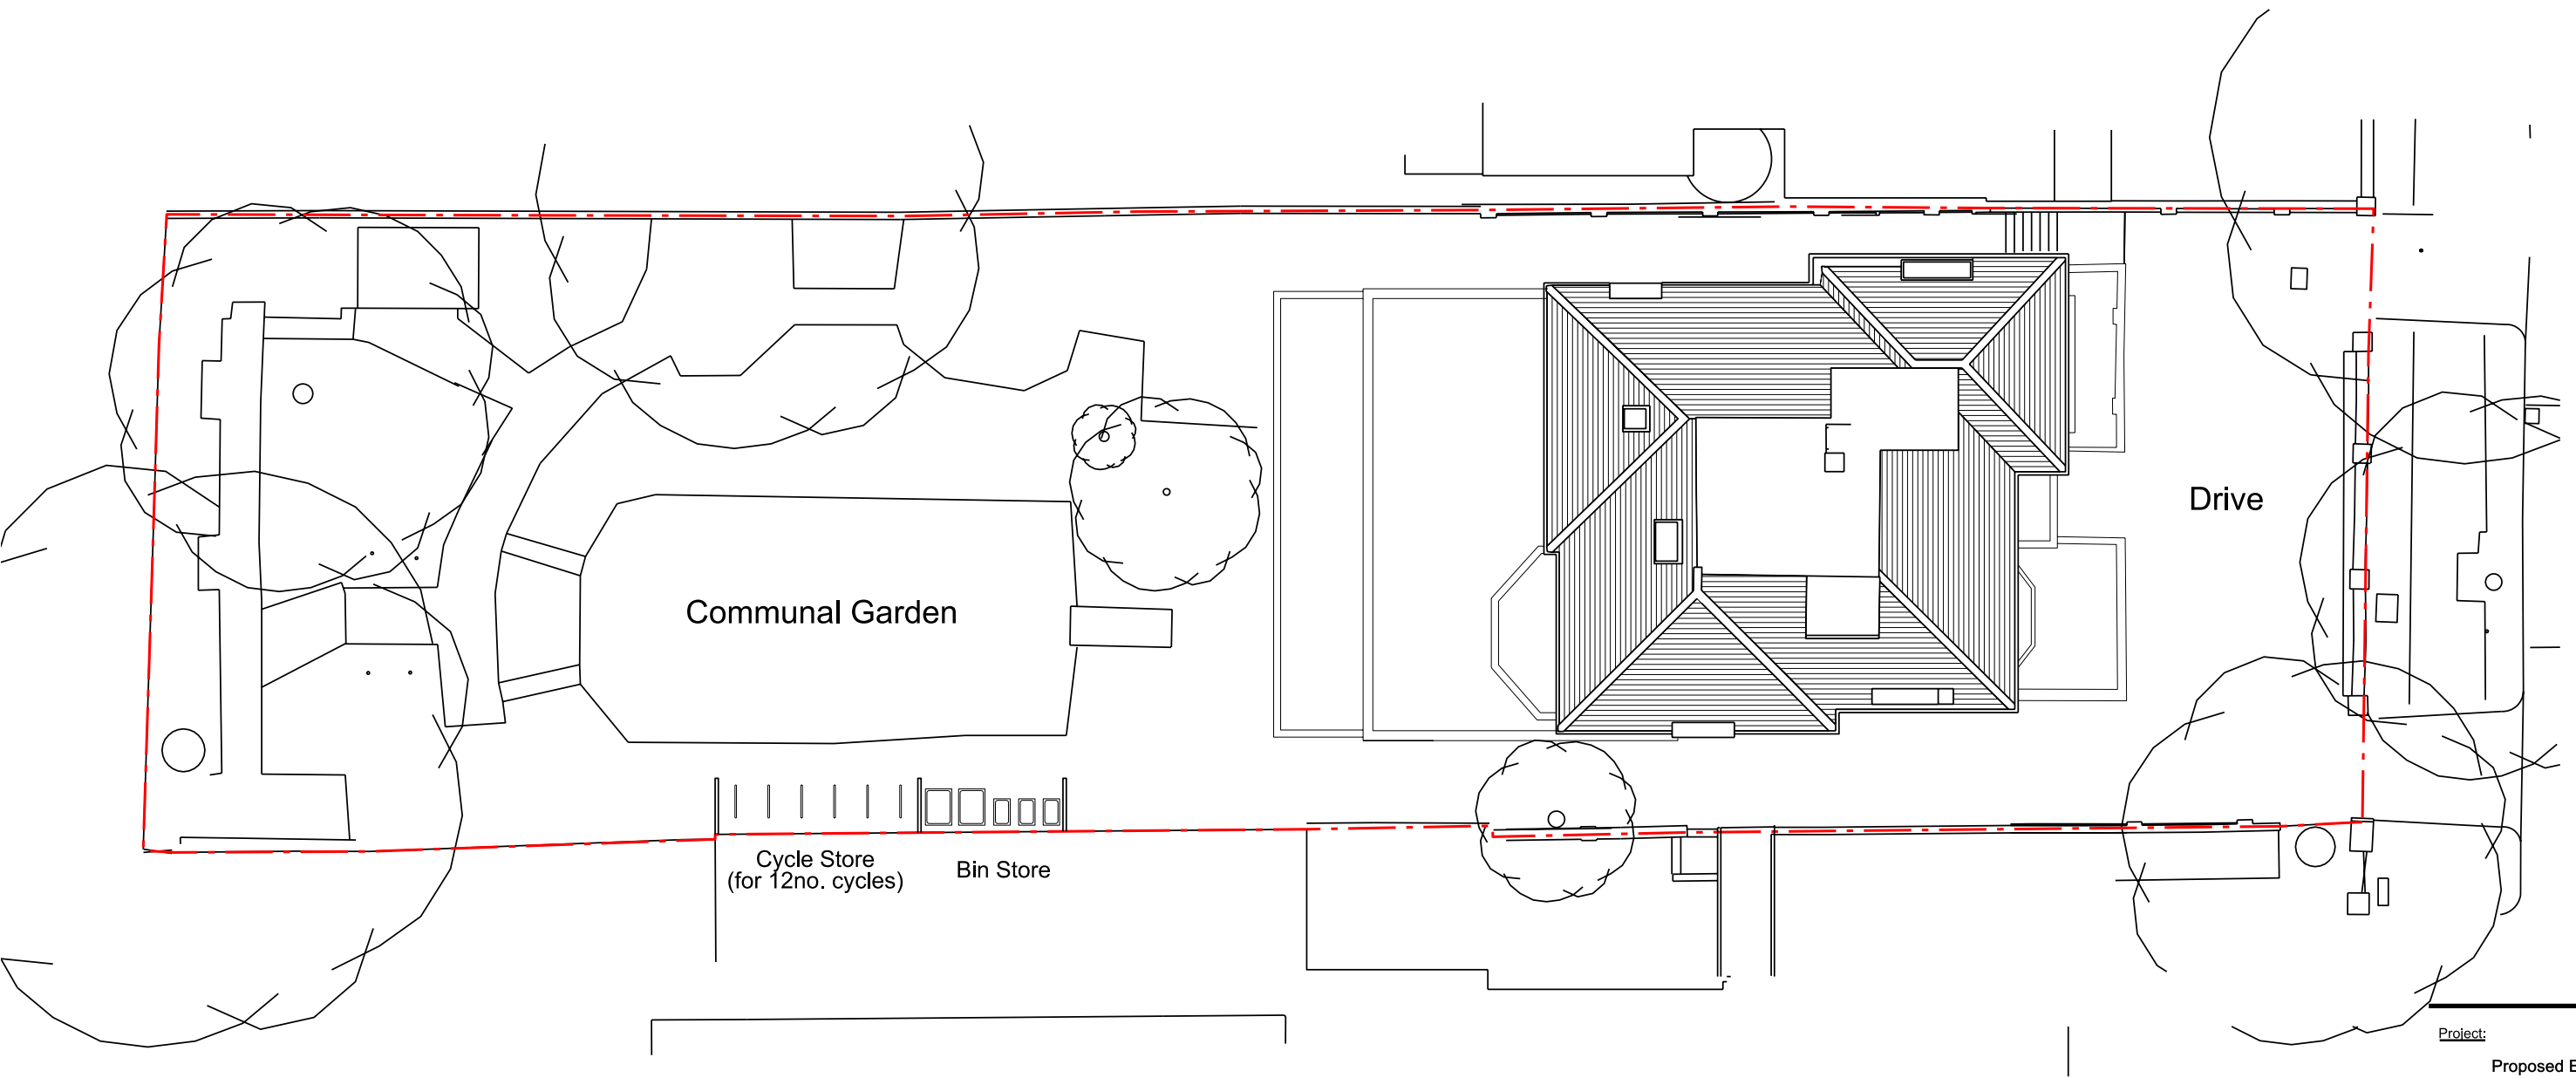

Project:
Proposed Extension and
Internal Alterations and
Refurbishment of
49 Fitzjohn's Avenue
London NW3 6PH

Title: Proposed Site Plan Showing
Location of Cycle & Bin Store

Scale: 1:200 @ A3



Date: Sept 2015

Oakley Hough.

The Barn, Stebbing Farm
Fishers Green, Stevenage,
Hertfordshire SG1 2JB

Tel: 01438 745288
Mobile: 07710 549 270
e-mail: john@oakleyhough.co.uk

Drawing Number: 892/54

 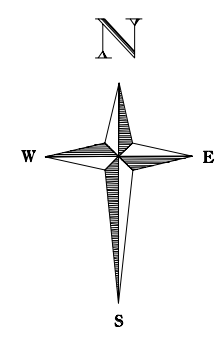

Scale 1:200