


NOTES:
 ALL SETTING OUT MUST BE CHECKED ON SITE
 ALL LEVELS MUST BE CHECKED ON SITE
 ALL FIXINGS AND WEATHERINGS MUST BE CHECKED ON SITE
 ALL DIMENSIONS MUST BE CHECKED ON SITE
 THIS DRAWING MUST BE READ IN CONJUNCTION WITH THE RELEVANT SPECIFICATION CLAUSES
 THIS DRAWING MUST NOT BE USED FOR LAND TRANSFER PURPOSES

© BUTLER ASSOCIATES




01 PROPOSED SIDE ELEVATION
 14 SCALE 1:50

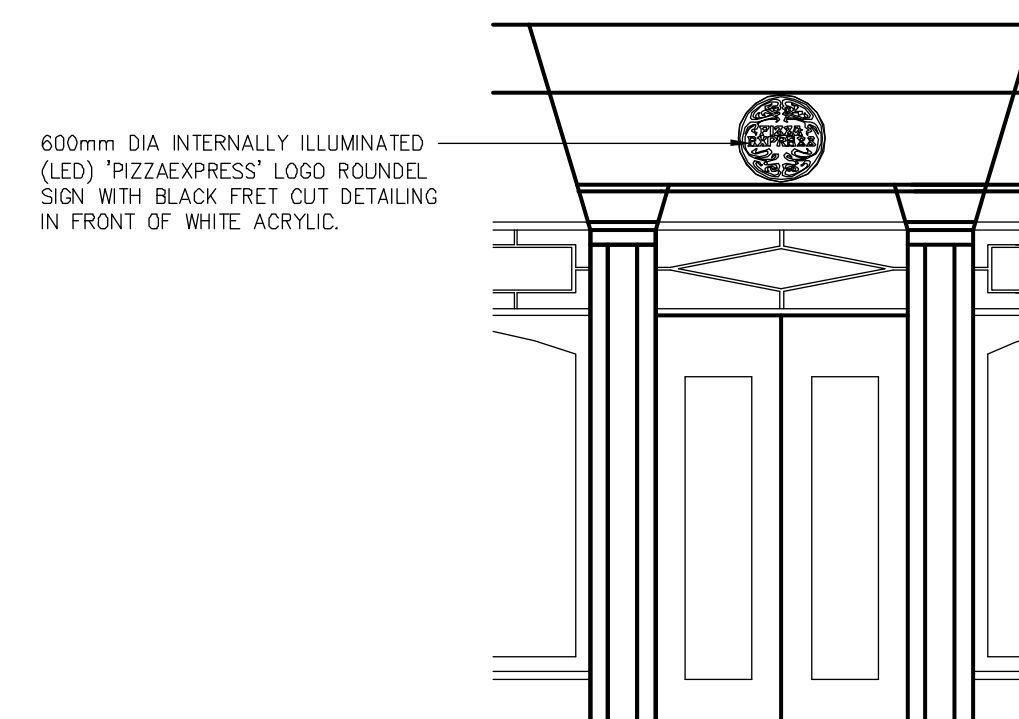

02 PROPOSED FRONT ELEVATION
 14 SCALE 1:50



03 PROPOSED SIDE ELEVATION
 14 SCALE 1:50

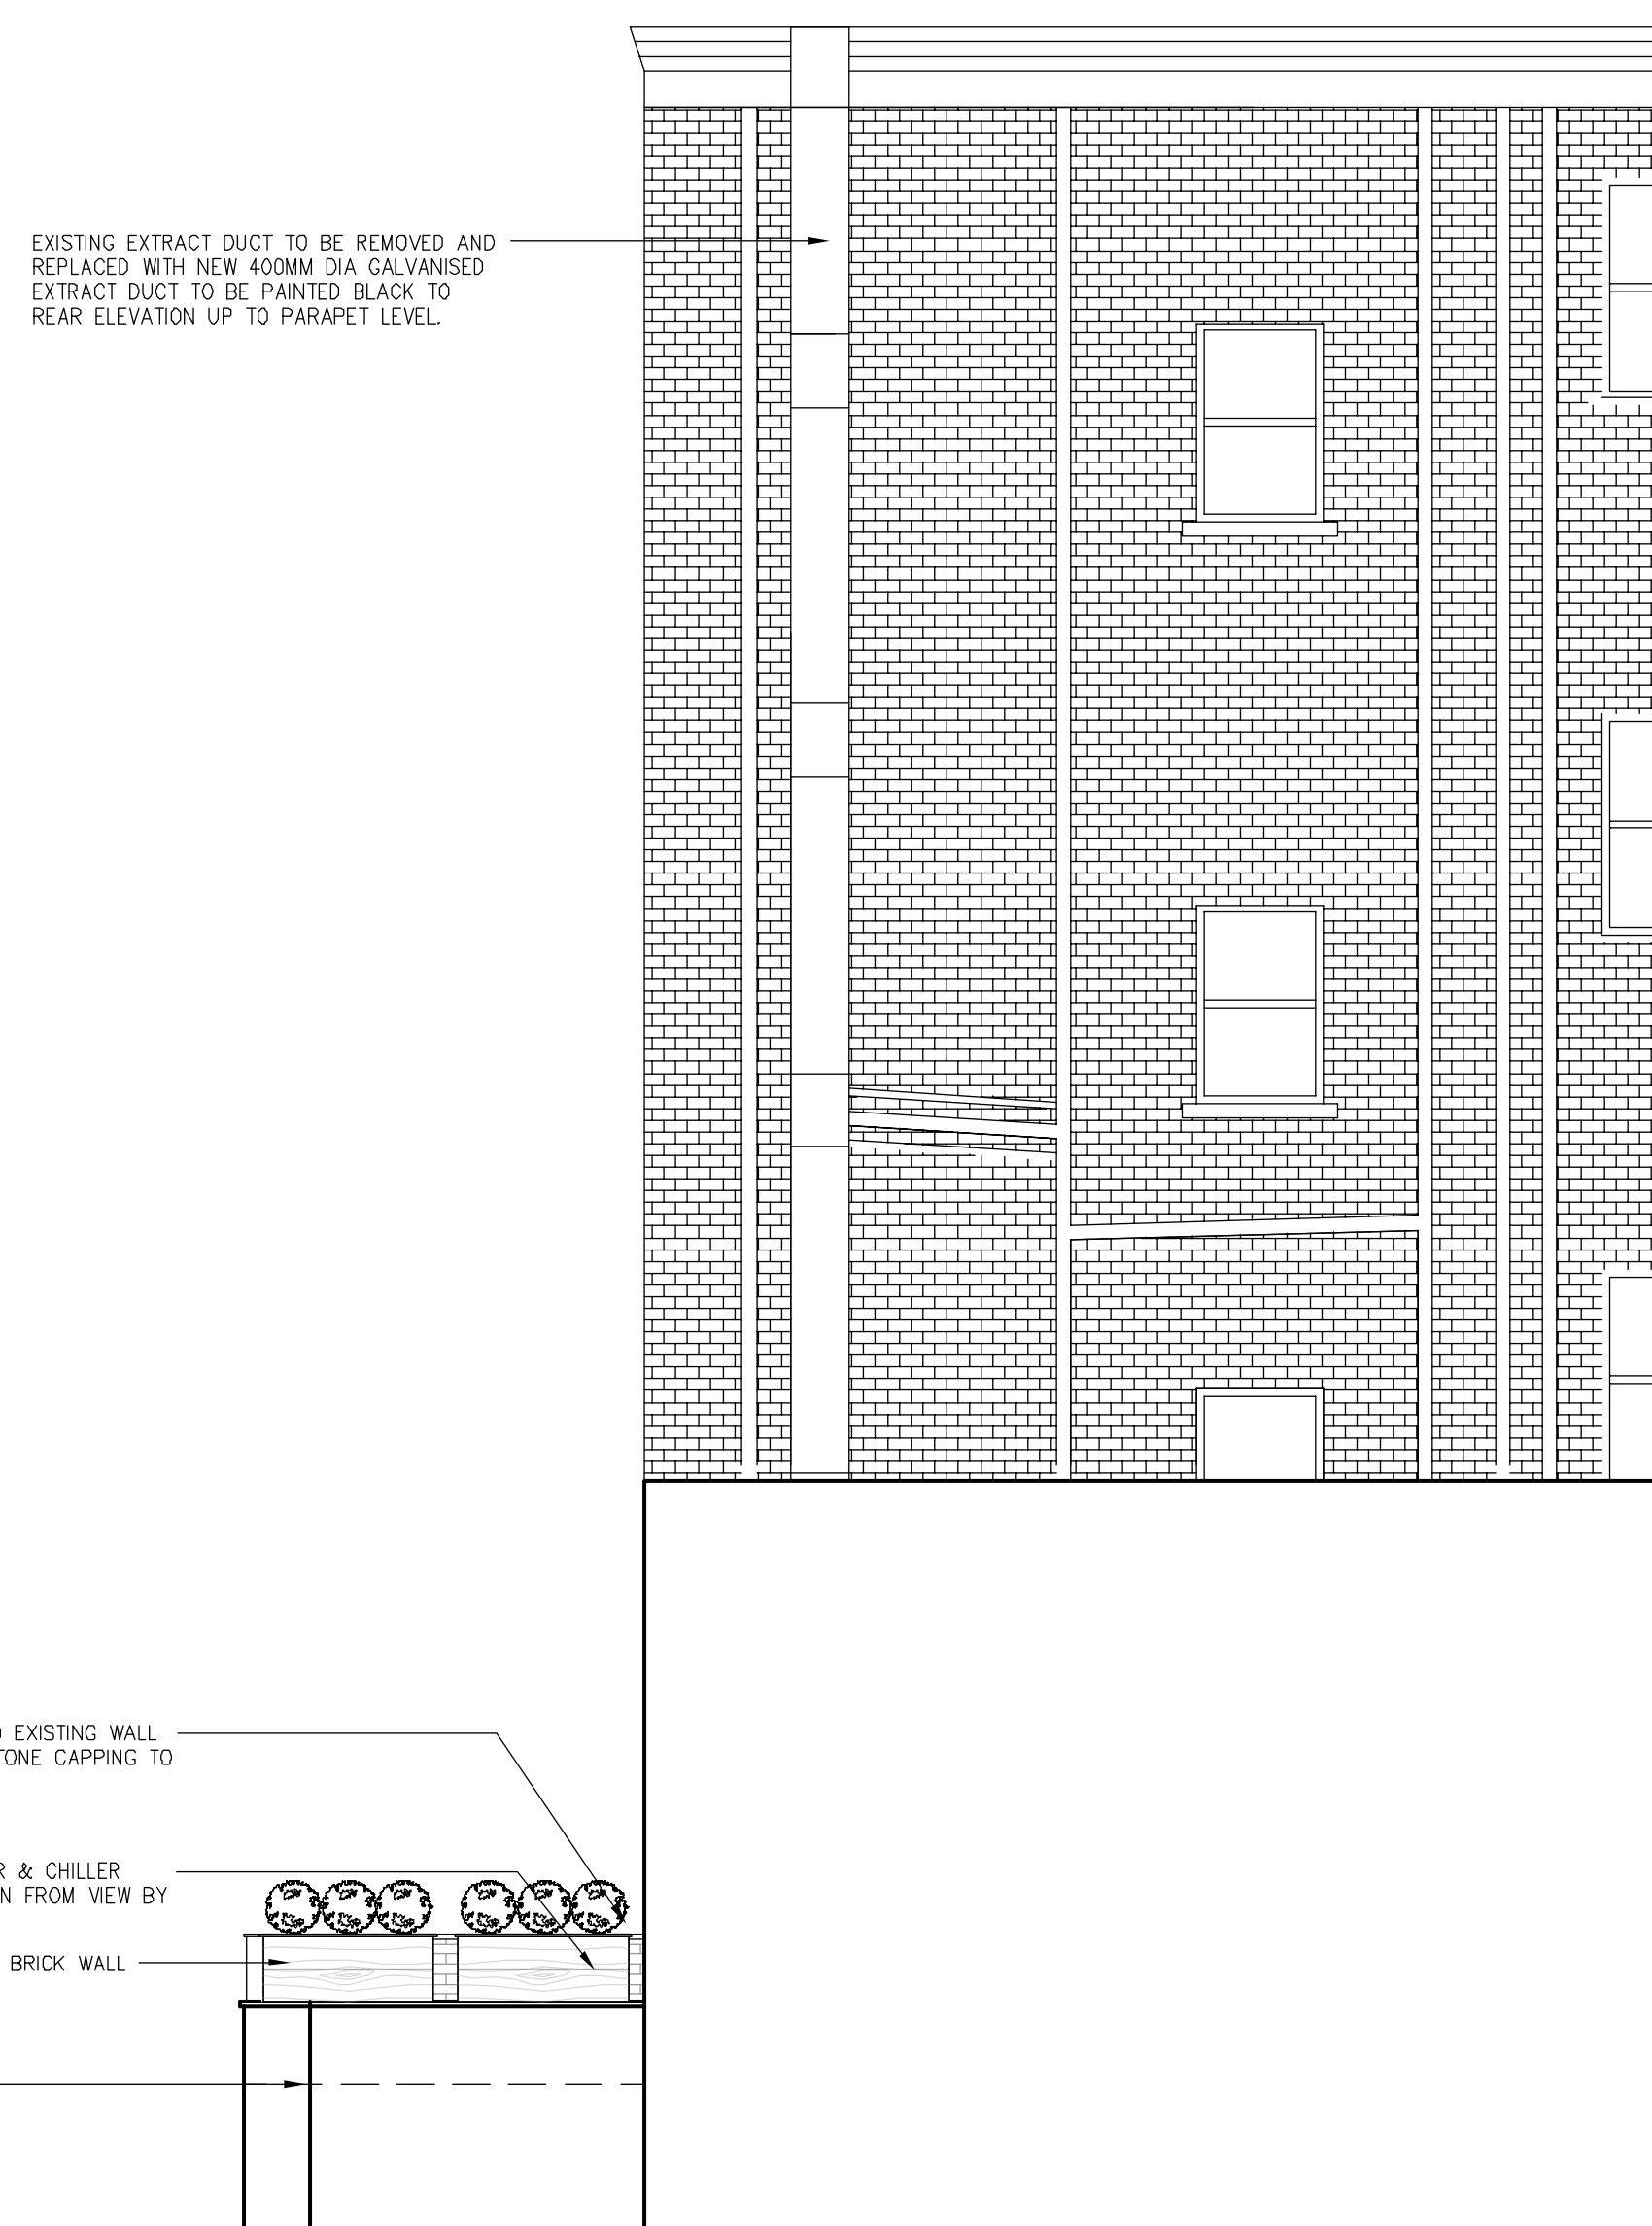

04 PROPOSED REAR ELEVATION
 14 SCALE 1:50

| | | |
|----------|----------|-------------------------------------|
| C | 18.12.15 | REVISED TO LA COMMENTS |
| B | 16.12.15 | OUTSIDE AREA REVISED TO LA COMMENTS |
| A | 08.12.15 | OUTSIDE AREA REVISED |
| revision | date | notes |

BUTLER ASSOCIATES
 ARCHITECTURE DESIGN & PROJECT MANAGEMENT
 24, CHEPSTEAD STATION PARADE, CHEPSTEAD, CROFT
 T 020 8224 0696 F 01753 533865 E mail@bassoc.co.uk

Client

PIZZAEXPRESS

Location

PIZZAEXPRESS DELIVERED
 255 WEST END LANE
 LONDON NW6

Drawing

PROPOSED EXTERNAL ELEVATIONS

Date
 NOV 2015

Scale @ A3 = 1:100
 Scale @ A1 = 1:50

Drawing No.

1568/14

Rev.

FOR APPROVAL