



03 PROPOSED GROUND FLOOR PLAN 10 SCALE 1:50

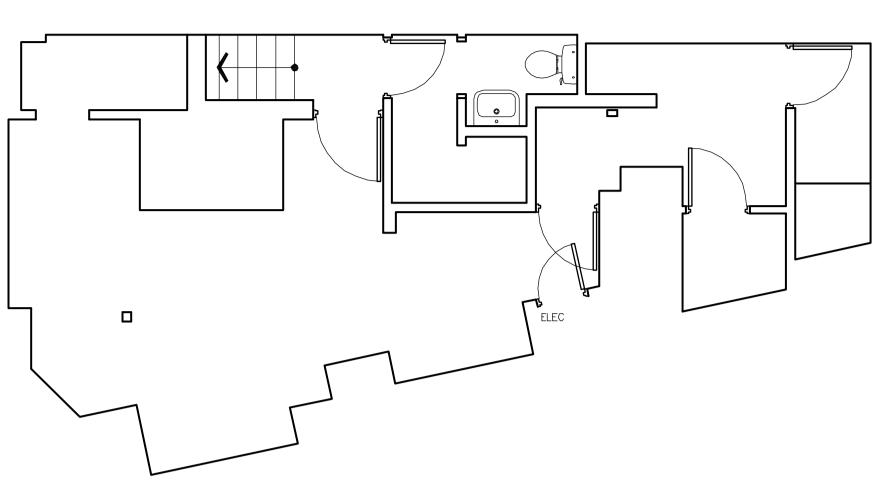

02 EXISTING BASEMENT PLAN 10 SCALE 1:50

10 SCALE 1:50

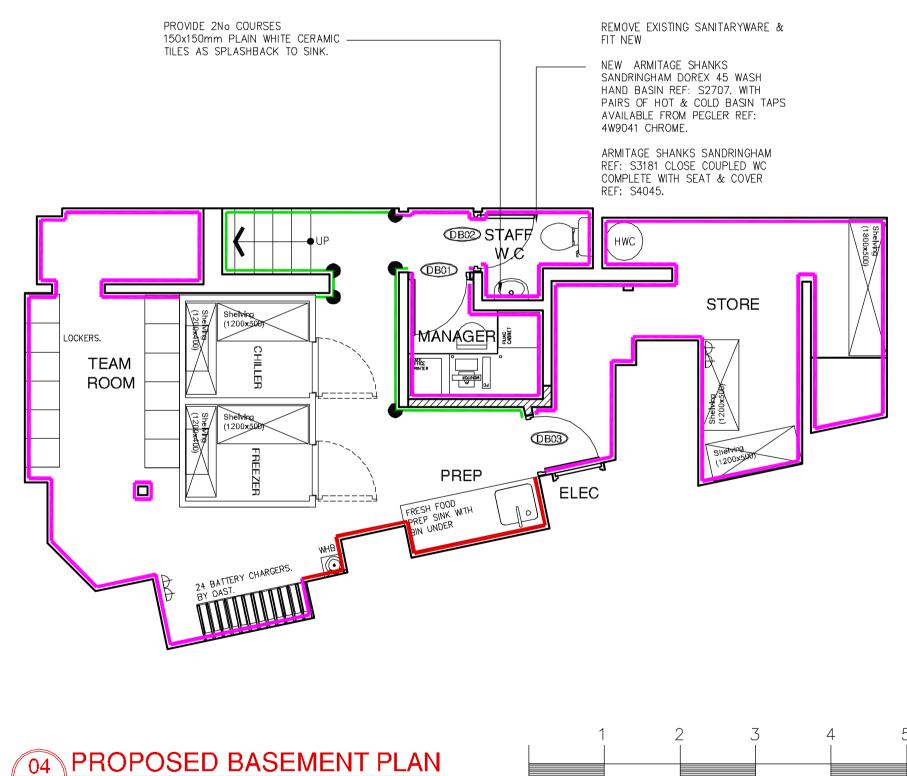



WALL FINISHES LEGEND

NOTES:

© BUTLER ASSOCIATES

ALL SETTING OUT MUST BE CHECKED ON SITE ALL LEVELS MUST BE CHECKED ON SITE

ALL DIMENSIONS MUST BE CHECKED ON SITE

ALL FIXINGS AND WEATHERINGS MUST BE CHECKED ON SITE

THIS DRAWING MUST NOT BE SCALED
THIS DRAWING MUST BE READ IN CONJUNCTION WITH THE RELEVANT
SPECIFICATION CLAUSES
THIS DRAWING MUST NOT BE USED FOR LAND TRANSFER PURPOSES




TWIN 13AMP SSO AT LOW LEVEL.

1572/D.08 FOR DETAILS.



PIZZŒEXPRESS

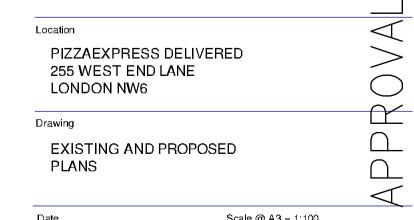

Date Scale @ A3 = 1:100
NOV 2015 Scale @ A1 = 1:50

Drawing No. F

1568/10

Rev.