


1. EXISTING GFL PLAN
1.100 @ A3

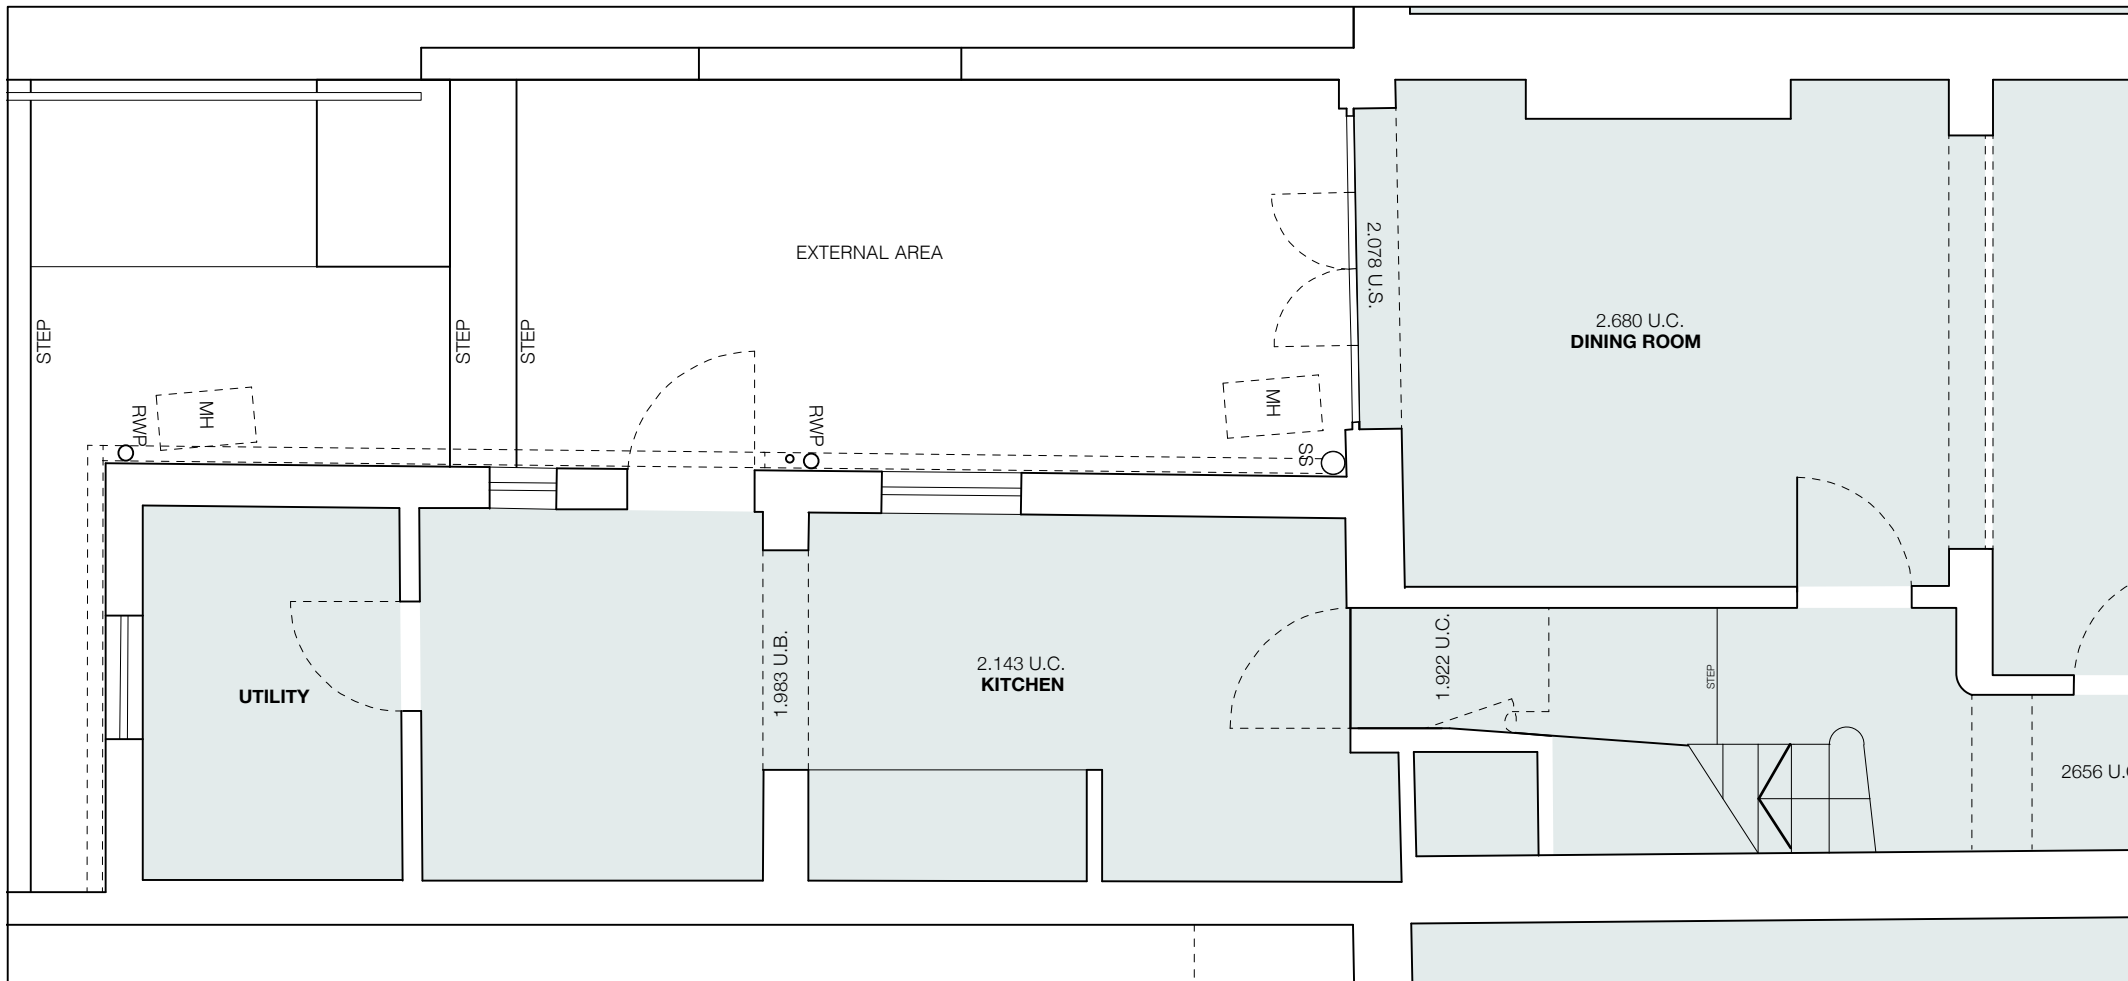

2. EXISTING GFL PLAN - ZOOM IN
1.50 @ A3

NOTES

- 23.12.15 issued for planning approval
REVISION

Existing Ground
Floor Plan
TITLE

1502_PD_1000
DRAWING NUMBER

$\frac{1}{50}$ $\frac{A}{3}$
SCALE PAPER



/ This drawing is copyright of the Architects
/ All dimensions and levels to be checked on site prior to commencement