


1. EXISTING FFL PLAN
1.100 @ A3

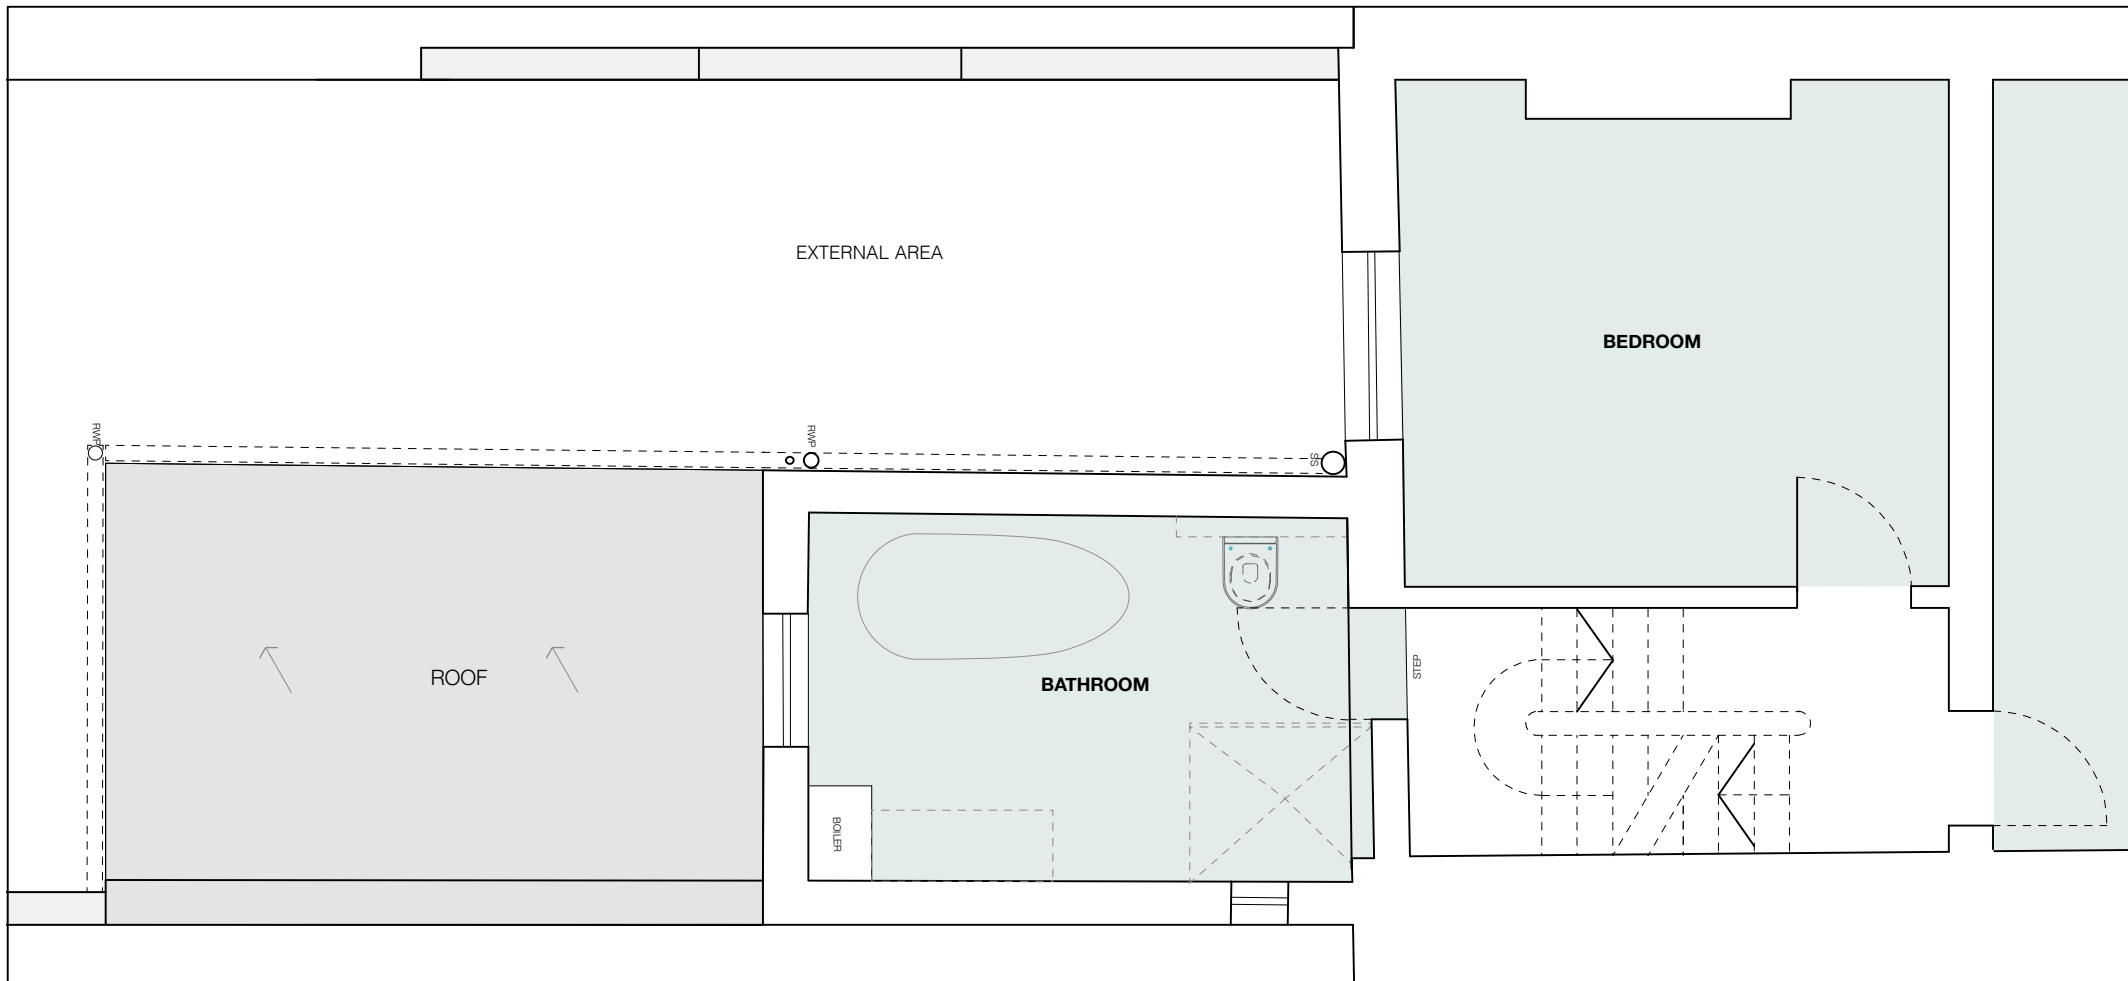

2. EXISTING FFL PLAN - ZOOM IN
1.50 @ A3


NOTES

- 23.12.15 issued for planning approval
REVISION

Existing First
Floor Plan
TITLE

1502_PD_1001
DRAWING NUMBER

1/50 A/3
SCALE PAPER

 

/ This drawing is copyright of the Architects
/ All dimensions and levels to be checked on site prior to commencement