


1. EXISTING 2FL PLAN
1.75 @ A3

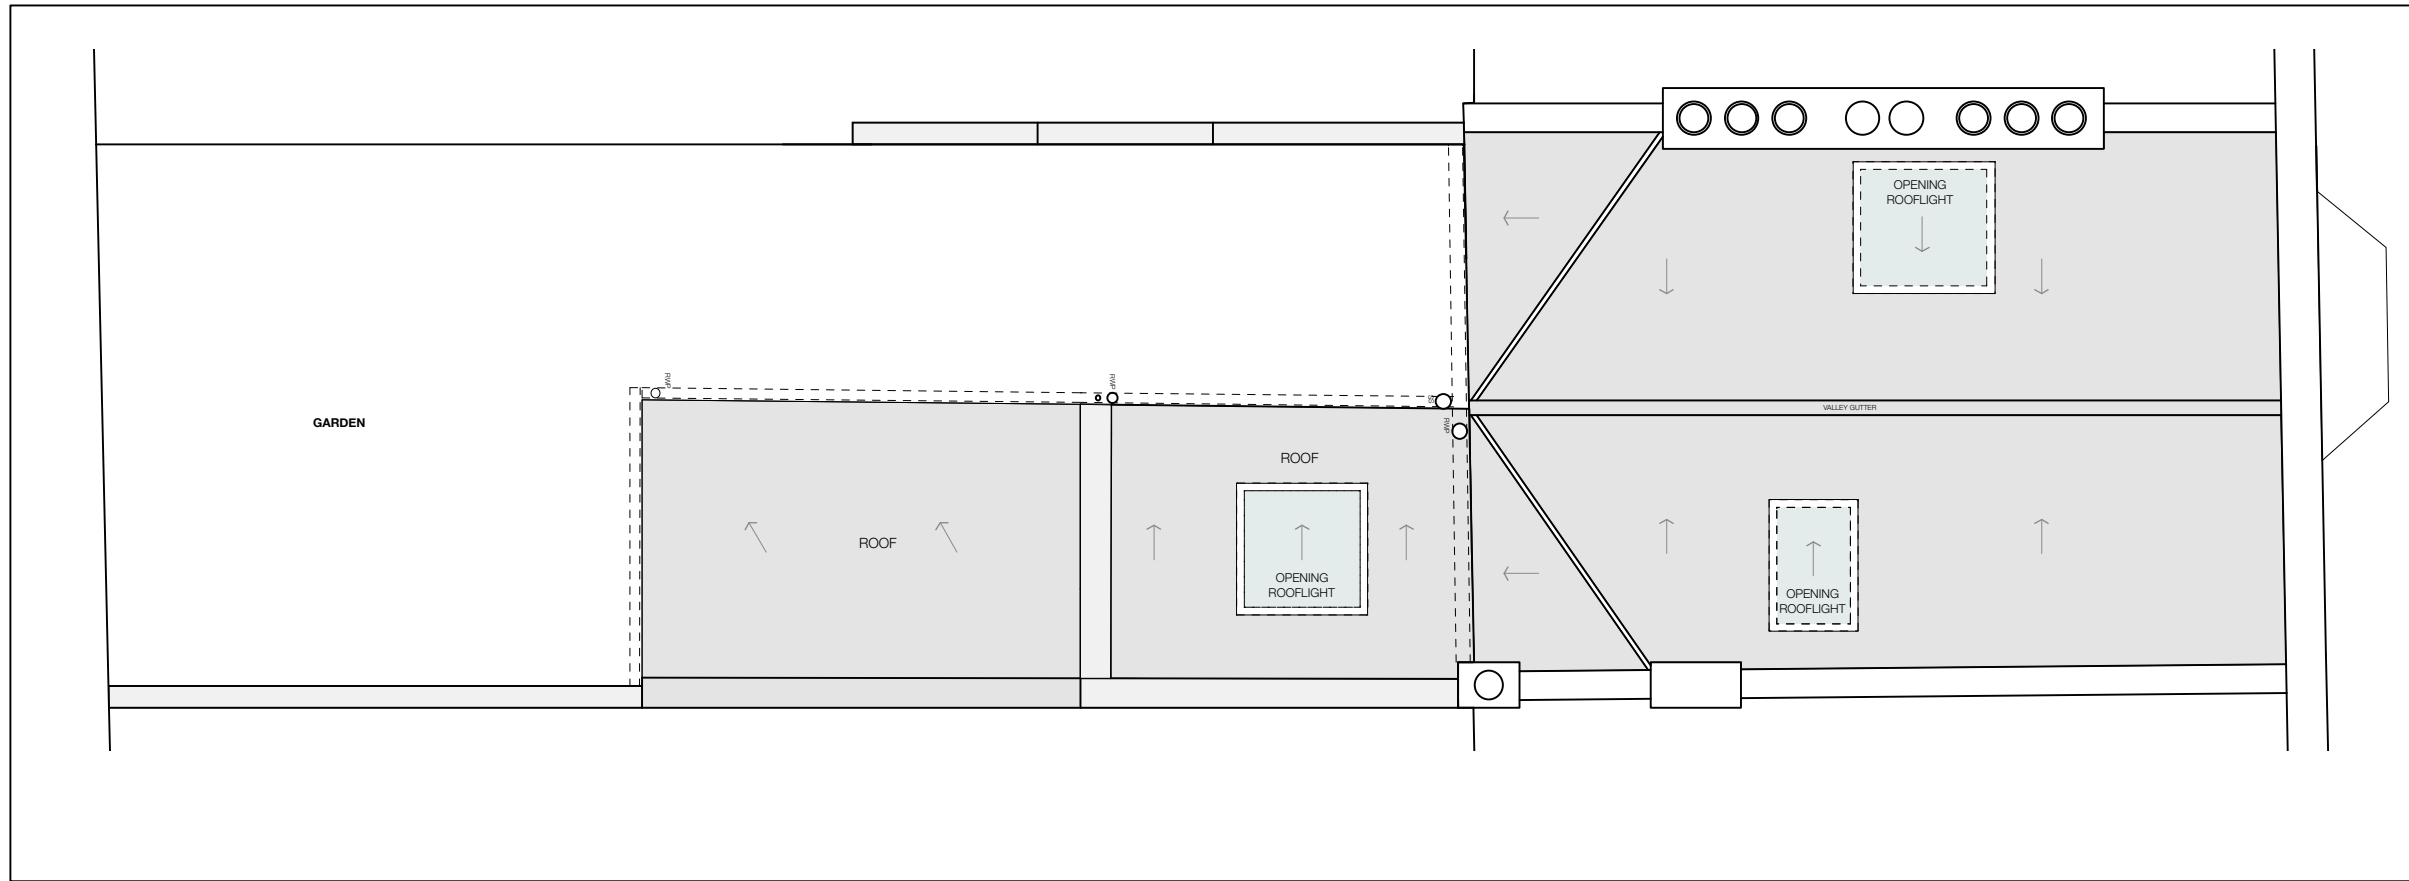

2. EXISTING ROOF PLAN
1.75 @ A3

NOTES

- 23.12.15 issued for planning approval
REVISION

Existing Second
Floor Plan + Roof Plan
TITLE

1502_PD_1002
DRAWING NUMBER

1/75 A/3
SCALE PAPER

