


**1. EXISTING FFL PLAN - DEMOLITIONS**

1.75 @ A3

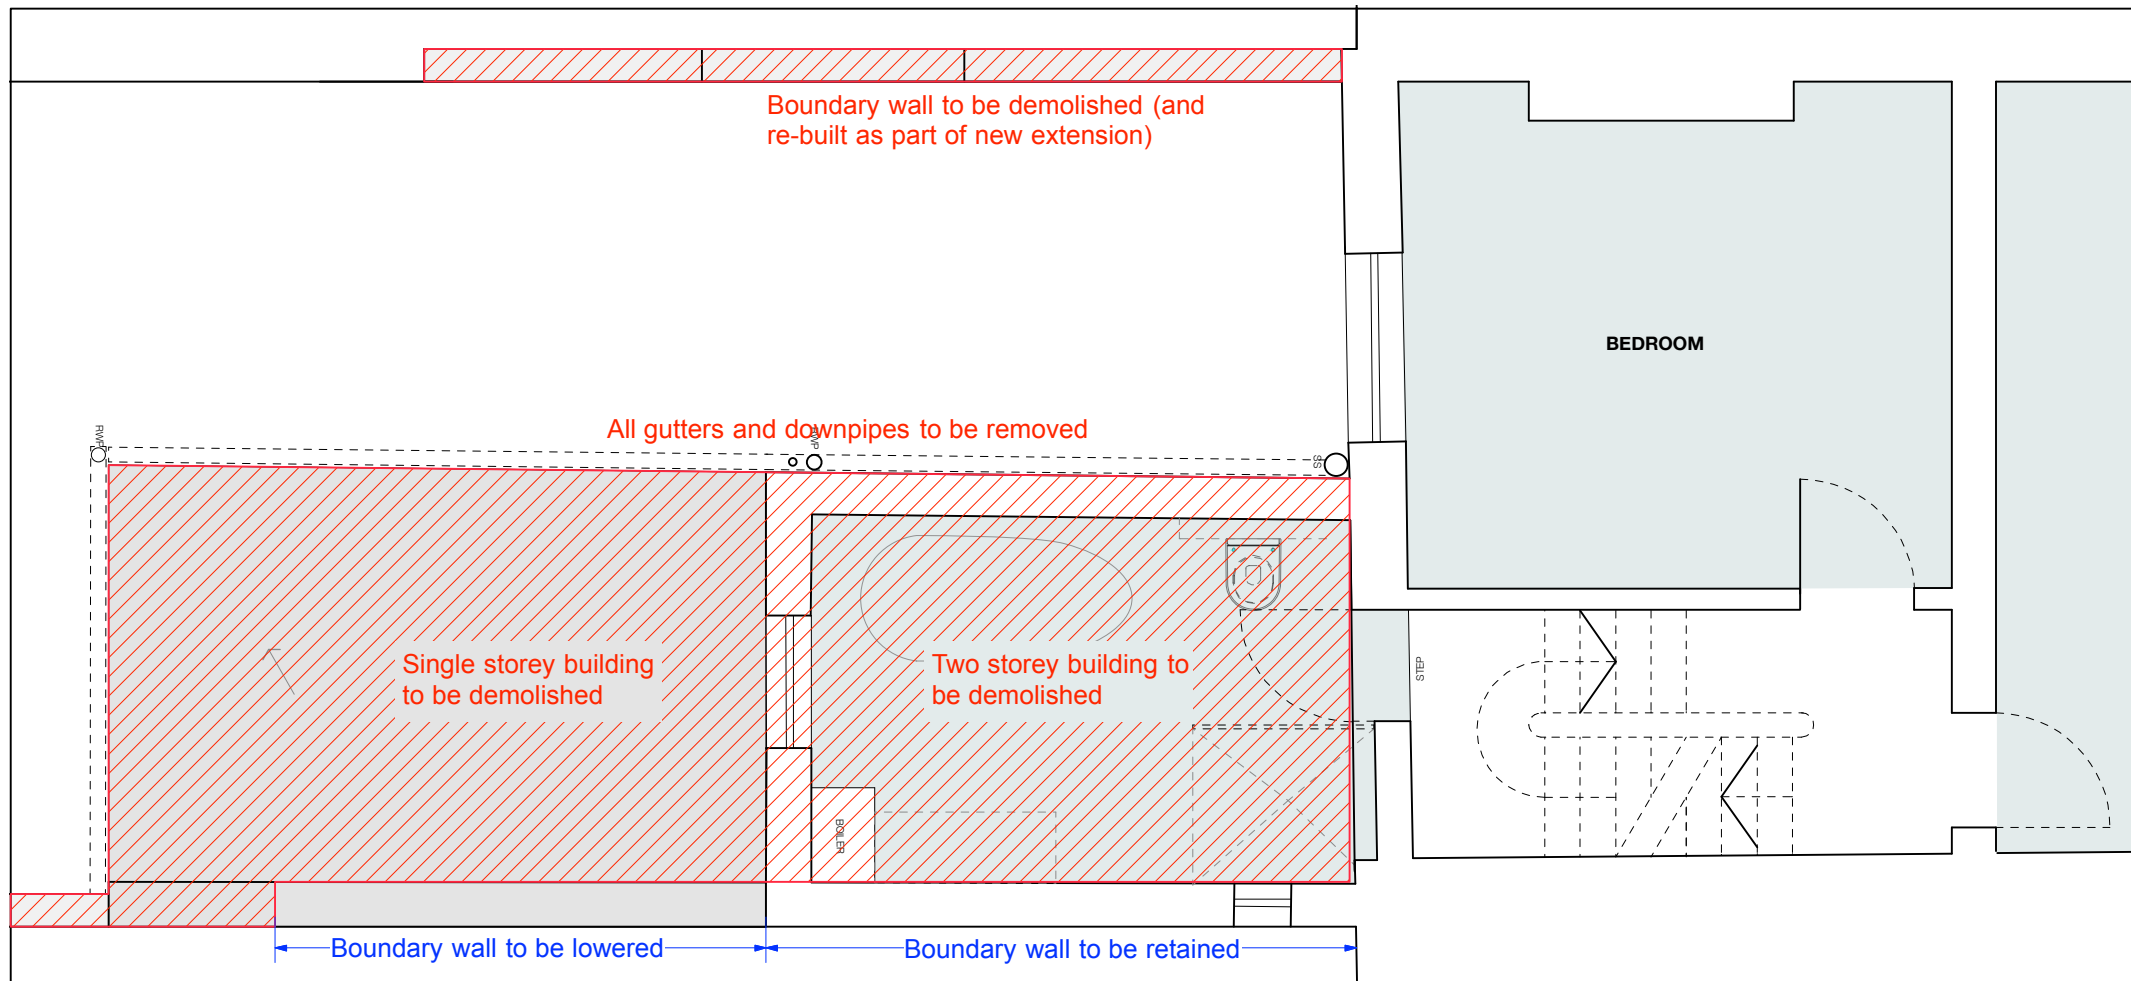

**2. EXISTING FFL PLAN - ZOOM IN**

1.50 @ A3

NOTES  
xxxx

**NOTES**

- 23.12.15 issued for planning approval  
**REVISION**

First Floor Plan  
Demolitions

**TITLE**

1502\_PD\_1051  
**DRAWING NUMBER**

1/50 A/3  
**SCALE PAPER**

