


EXISTING

This drawing must not be reproduced without permission.
Do not scale from drawing.
Contractor to check all dimensions on site.
Report discrepancies to the architect.

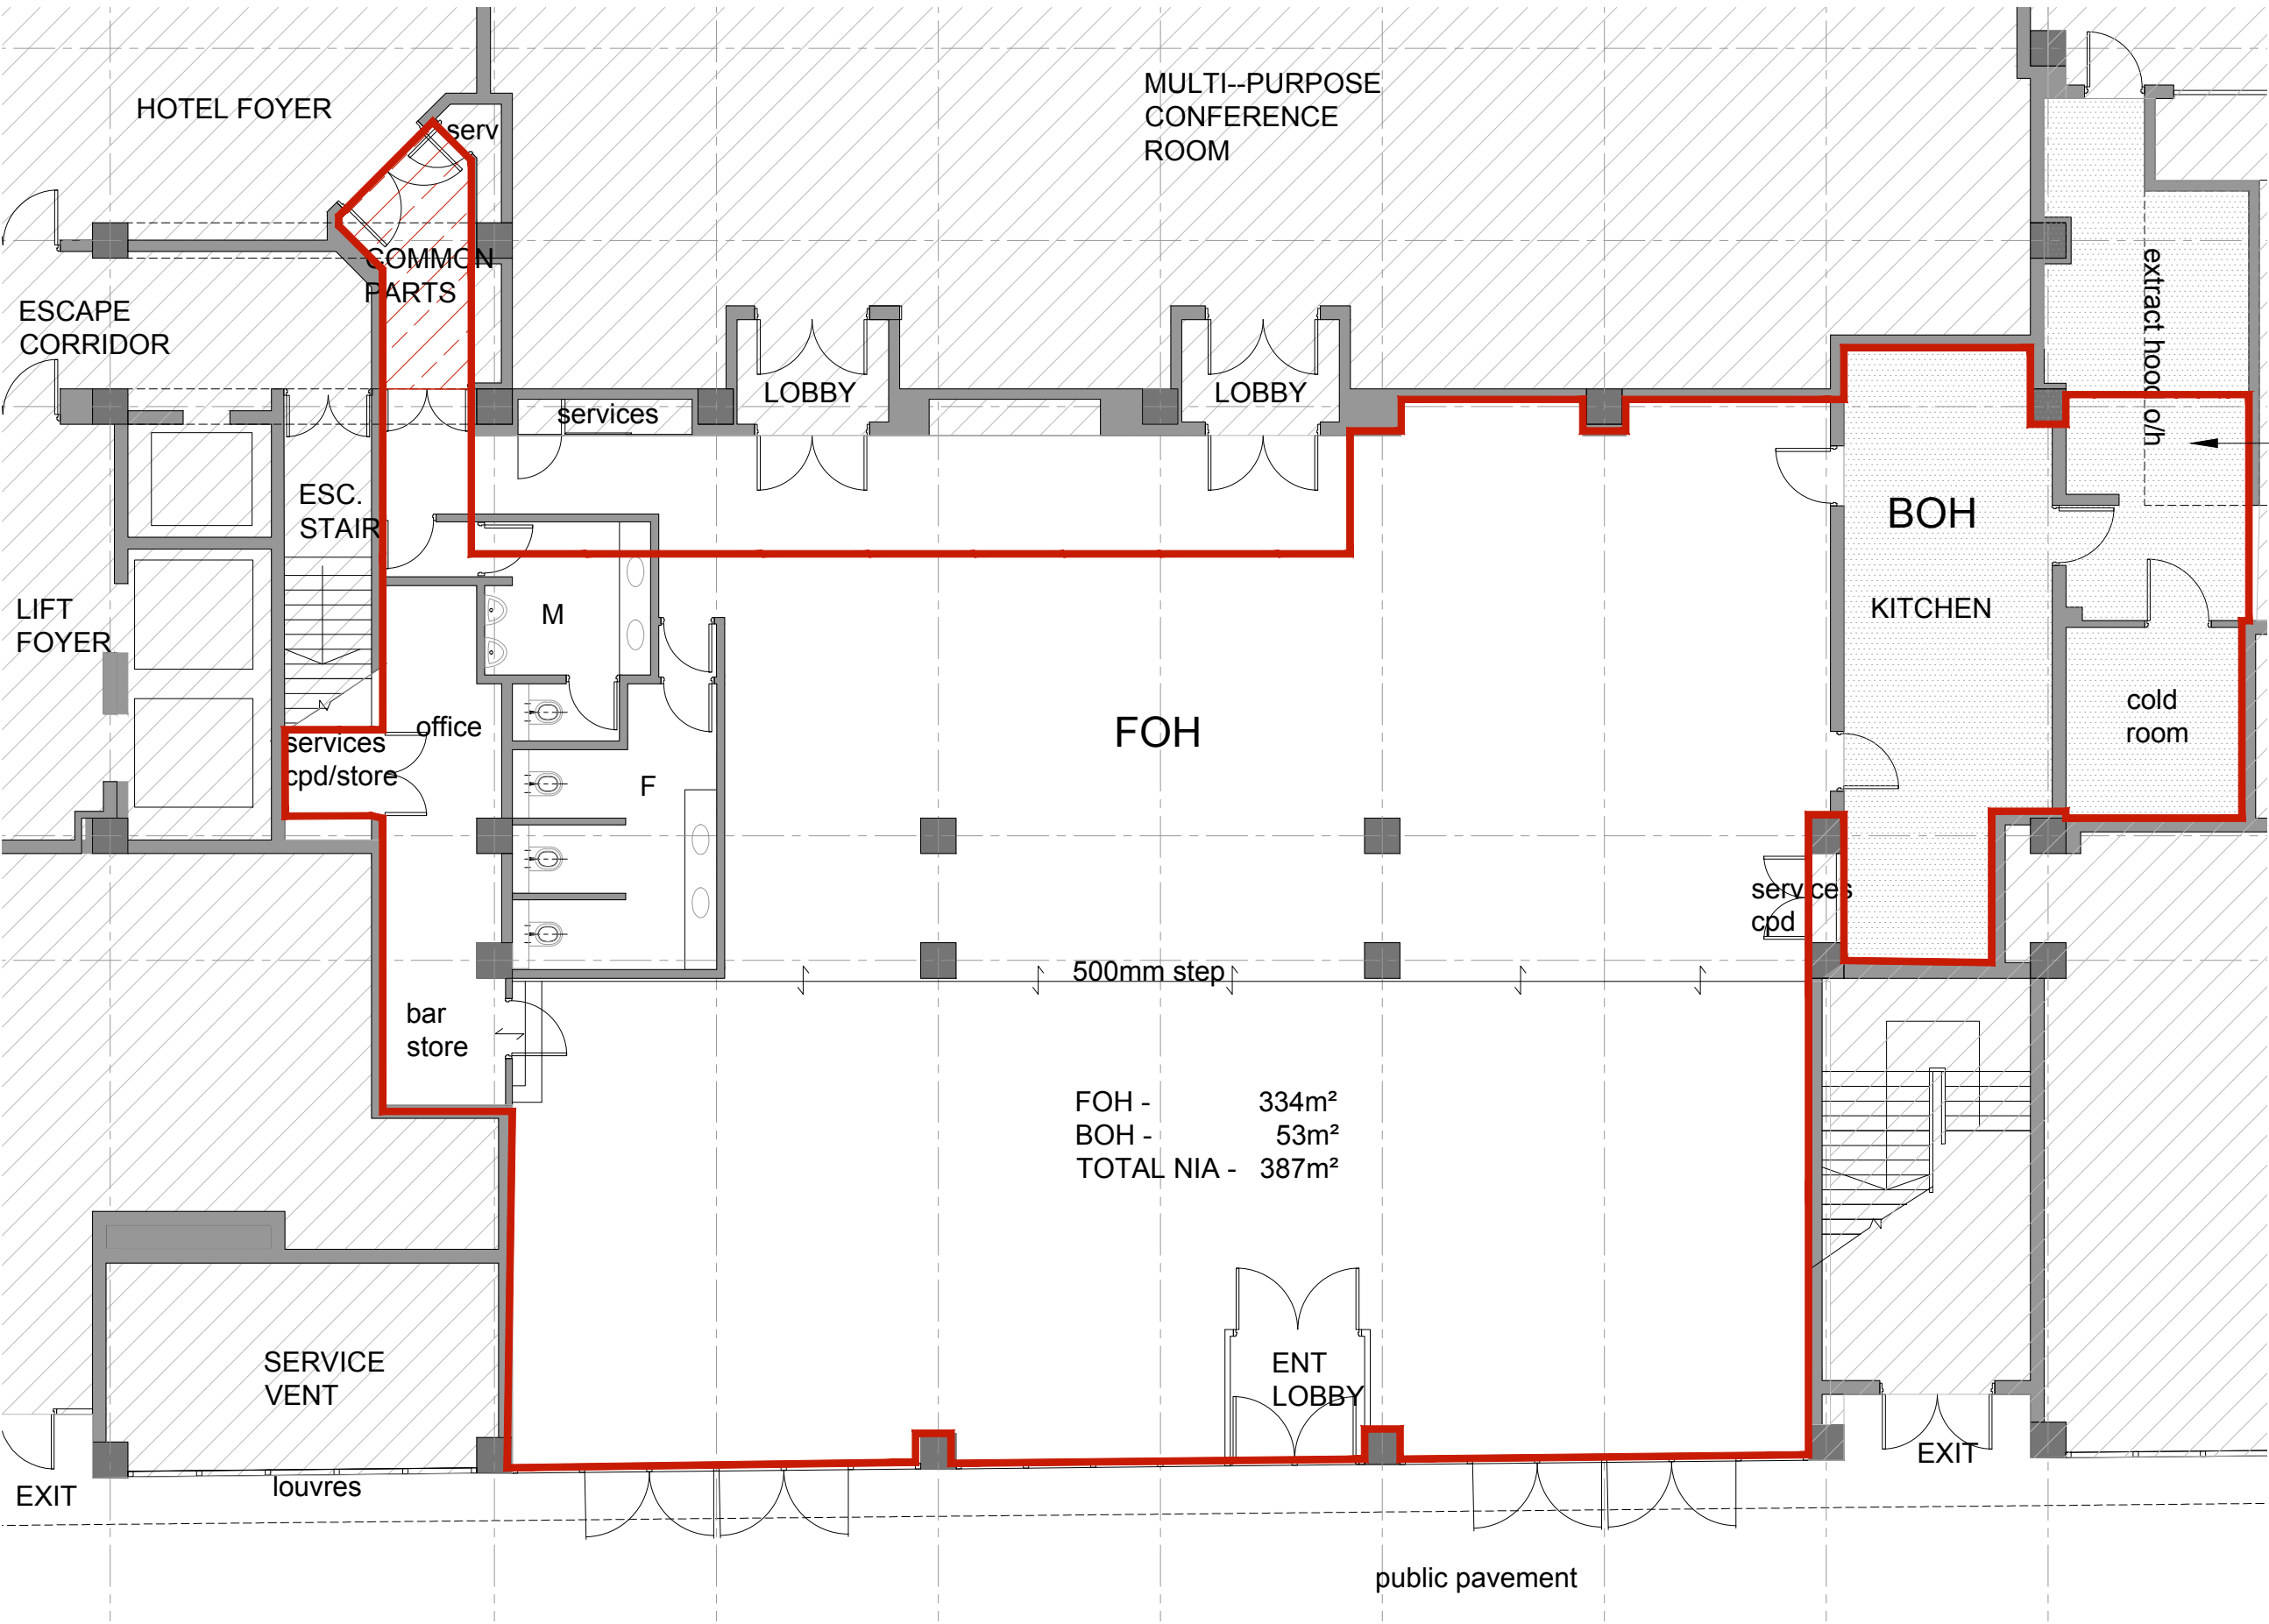

existing extract system

FOH - 334m²
BOH - 53m²
TOTAL NIA - 387m²

public pavement



1 GROUND FLOOR PLAN

Scale: 1:100 @ A3

rev amendments date by

architects

ipa

55 Kingstown Street
London NW1 8JP
T +44 (0) 20 7436 1133
W ipa-architects.com

Project
ROYAL NTL. HOTEL
A3 UNIT
40-42 WOBURN PLC
LONDON, WC1H 0JX

Drawing Title
EXISTING
GROUND FL PLAN

Drawing Status
PLANNING

Date 22/12/2015 Drawn by RVW

Scale A3 @ 1:100 -/---

Drawing No. 14E8.EX.100 Rev 01

Cad File
14E8.EX.100_01.dwg

© IPA Architects. All rights reserved.