




EAST ELEVATION SCALE 1:100

SEDUM ROOF

WESTERN RED CEDAR CLADDING

TIMBER WINDOW FRAMES

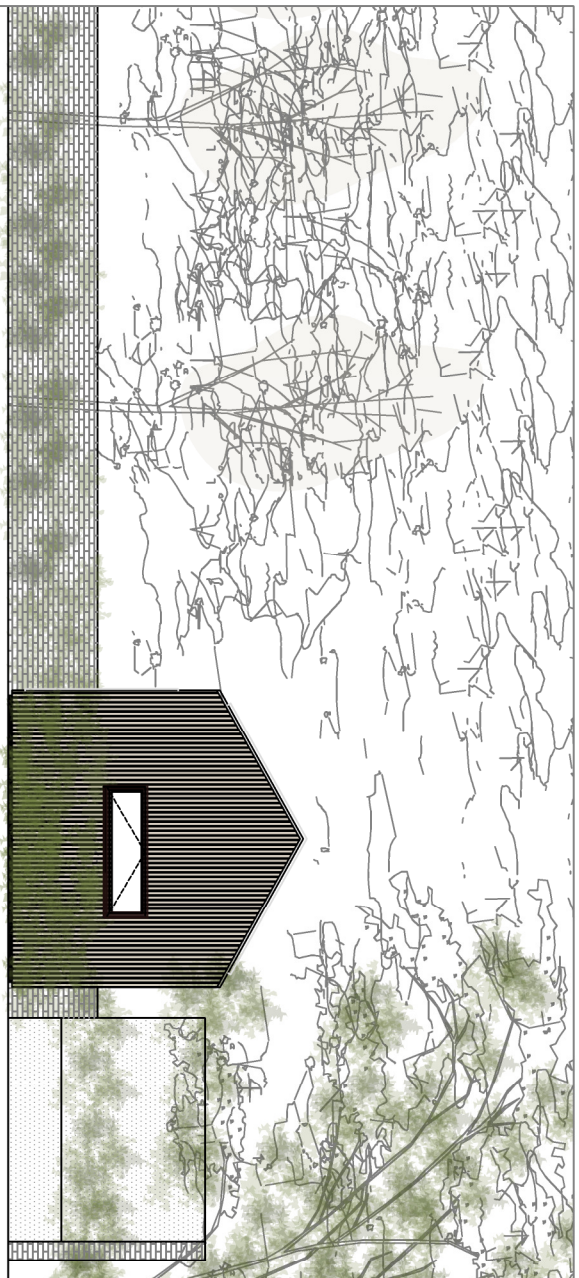

WEST ELEVATION SCALE 1:100



DRAWING Proposed Elevations	NOTES	
STATUS PRELIMINARY		

DRAWN BY MT	CHECKED BY	SCALE 1/100 @ A4	DATE 22.12.2015
DRAWING NUMBER 15.40.PL.03		REVISION -	

PROJECT JACK MACDONNALD	SITE ADDRESS 59A BARTHOLOMEW RD LONDON NW52AH
STAGE PLANNING	

ecospace
architecture, naturally

3 LILFE YARD
LONDON SE17 3QA
T 020 7708 4094
E info@ecospacestudio.com