


LINEAR SCALE 1:100

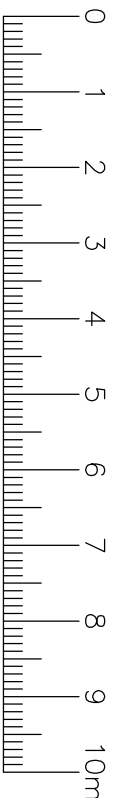

<p>325 Kentish Town Road London, NW5 2TJ</p> <p>Extension to shop, 3 storey rear extension, additional floor at the front to create in total 5 flats: 1x3 beds 3x1 bed</p>	
<p>Client: Mr Amin Merali</p>	
<p>Agent: Ali Musani 1109 Greenford Road Greenford Middlesex UB6 0DP Email: ali@deewood.co.uk Mobile: 07712-563254</p>	
<p>Drawn: Ali Musani</p>	<p>Scale: 1:100 / A3</p>
<p>Drawing Number: 1</p>	<p>Date: 15/11/2014</p>
<p>Amendment:</p>	<p>Notes: Existing Floor Plans</p>