




PROPOSED REAR ELEVATION

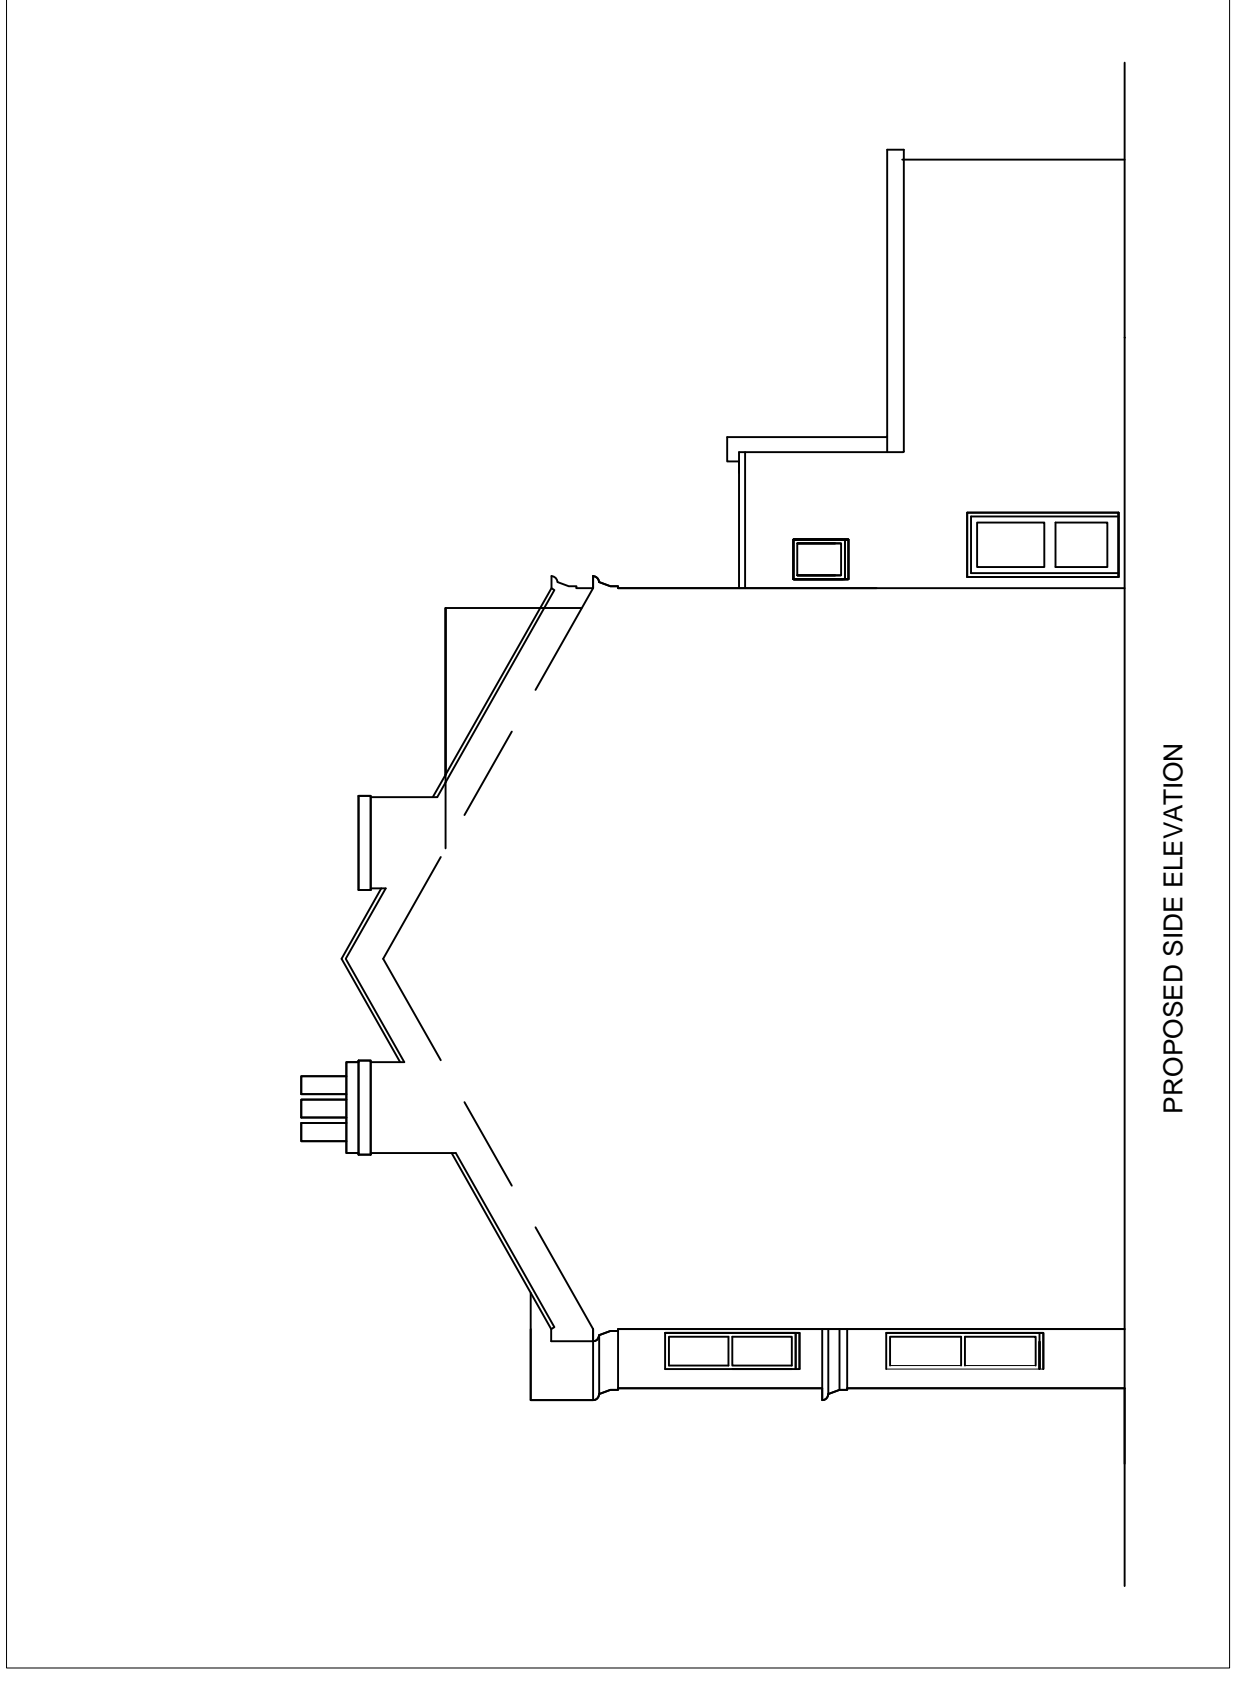

PROPOSED SIDE ELEVATION

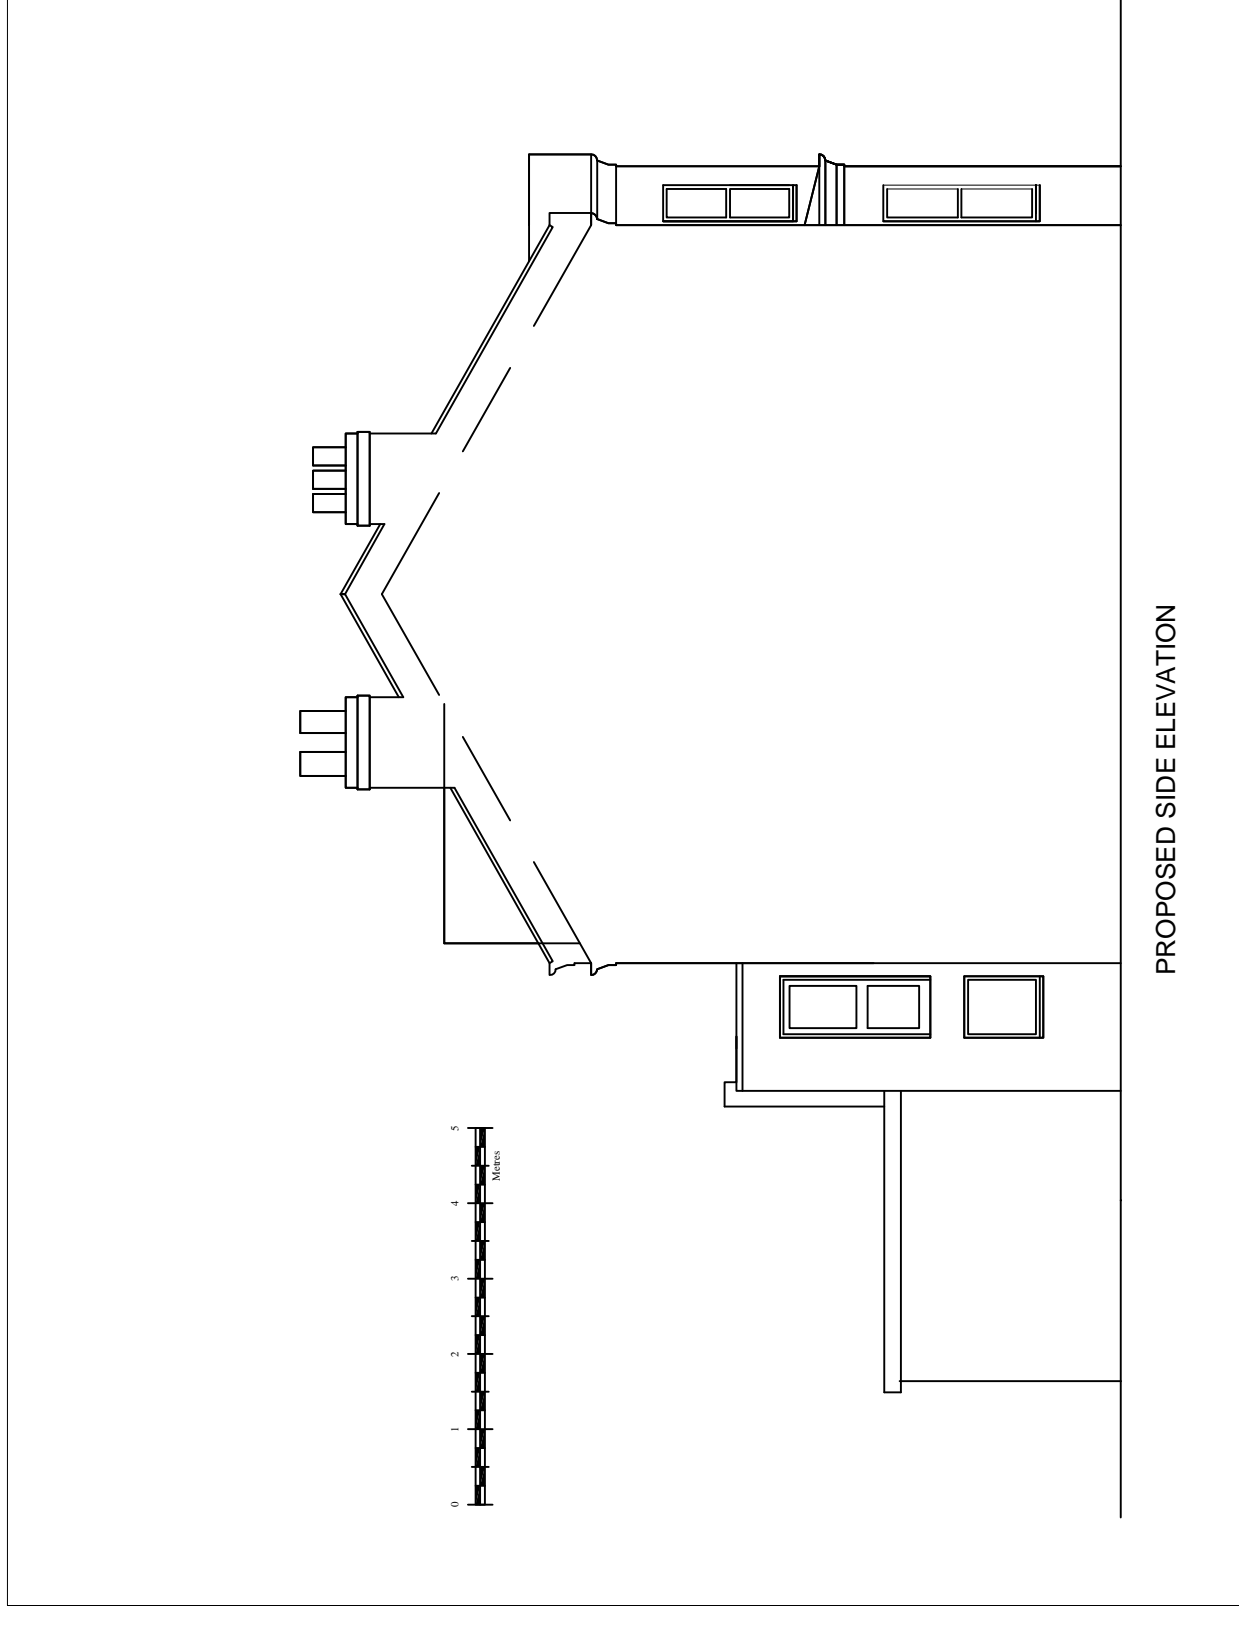

PROPOSED SIDE ELEVATION

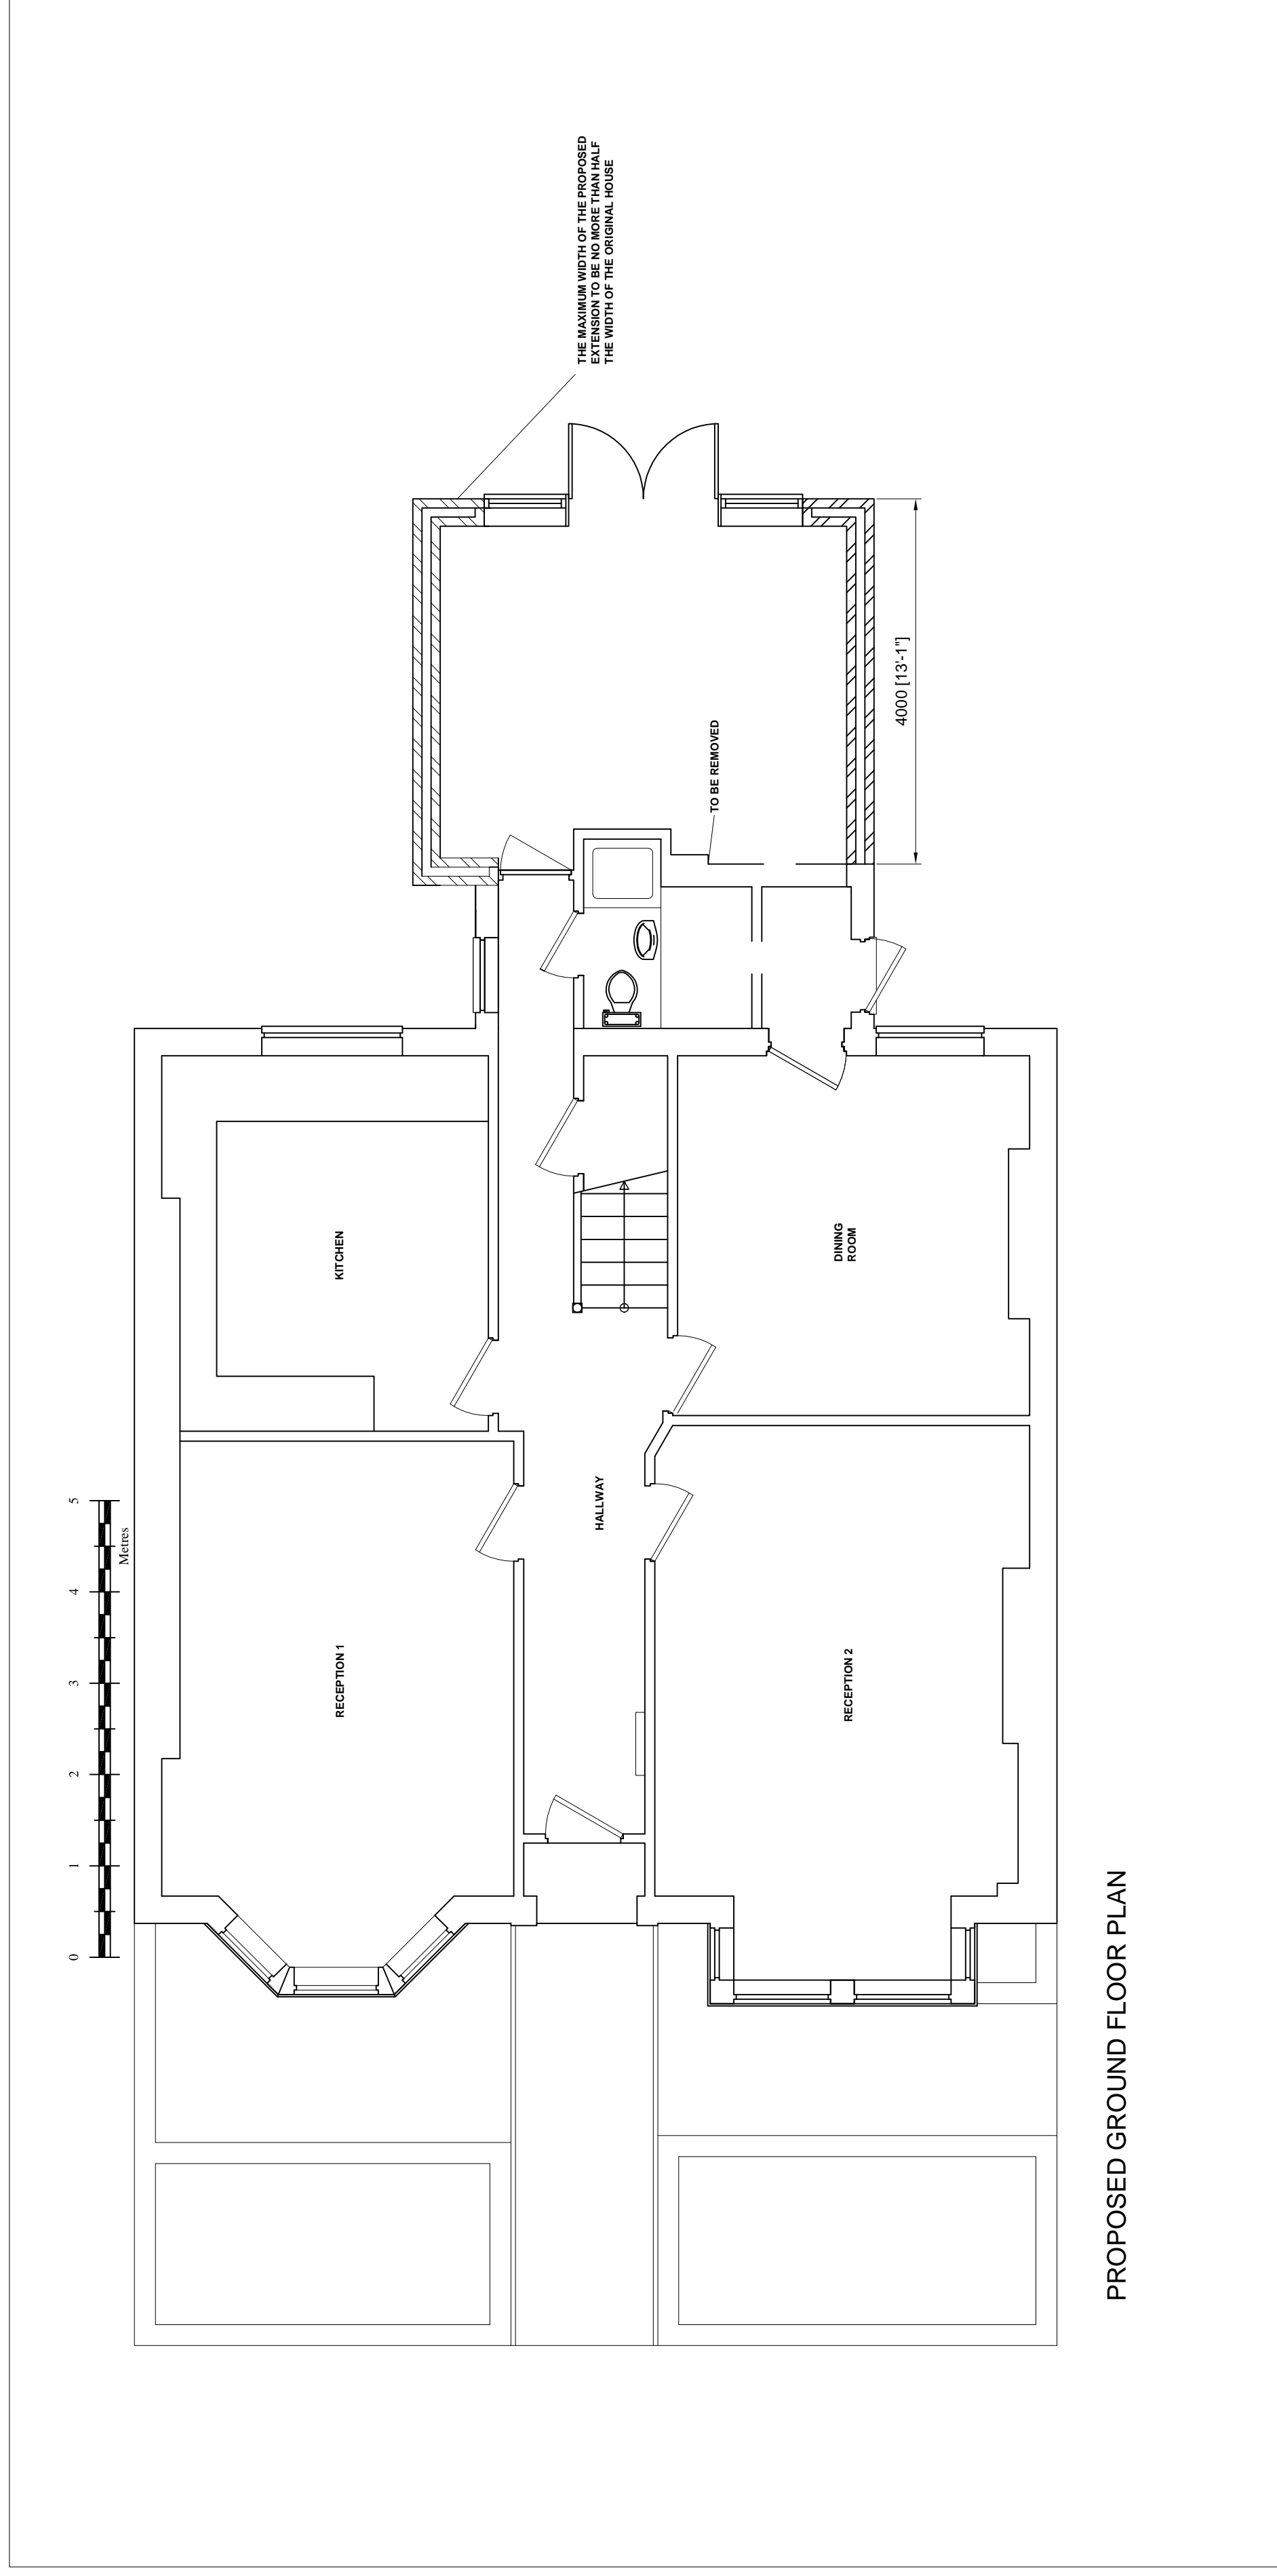

PROPOSED GROUND FLOOR PLAN

Revision	Description	Date

**TOWN AND COUNTRY  
PLANNING LTD**  
(020) 8441 4947

13 Evelyn Road, Cuckfield, Horsham, BN19 9JT  
01293 571911

**Project**

5 Hilltop Road  
Camden  
London  
NW6 2QA

**Client**

Mr. N. Gotesorkhii

**Proposed plans and elevations**

**Drawing No.**  
2010/0483 No. 5 Rev 2 01-10-15

**Scale** 1:50, 1:100 **Drawn By:** M.F.M

**Checked** Y **Date**

**IMPORTANT NOTICE**  
© Copyright. Drawing to be used in conjunction with specification and structural engineers notes. Figures/dimensions only are to be used. All dimensions to be checked on site prior to commencement of work, differences between drawings, and any other matters, should be reported immediately to Town and Country Planning Ltd. Work should only be undertaken from local authority approved drawings. Commencement of any work on site prior to gaining the necessary planning and/or building control approvals is entirely at