



94 HAVERSTOCK HILL, LONDON OPTION 1


 


McGregor Associates
Chartered Architects
10 Remond Place,
Malden, Kent ME15 6LE
Tel: 01622 769755
F: 01622 768407
email: info@mcgregor.co.uk

MGA

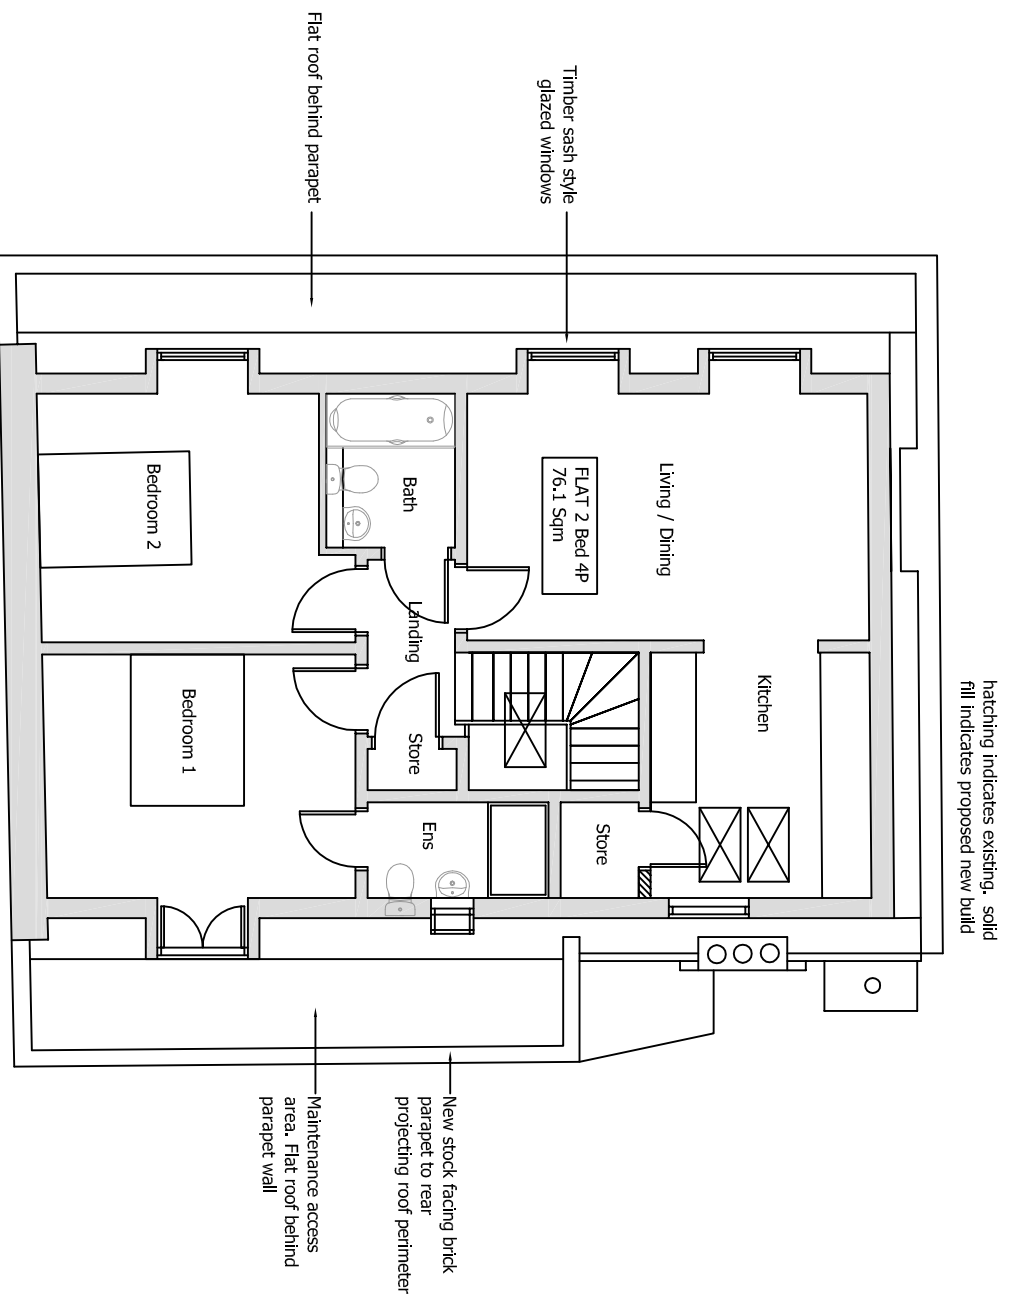

PROPOSED THIRD FLOOR PLAN
SCALE 1:100 @ A3

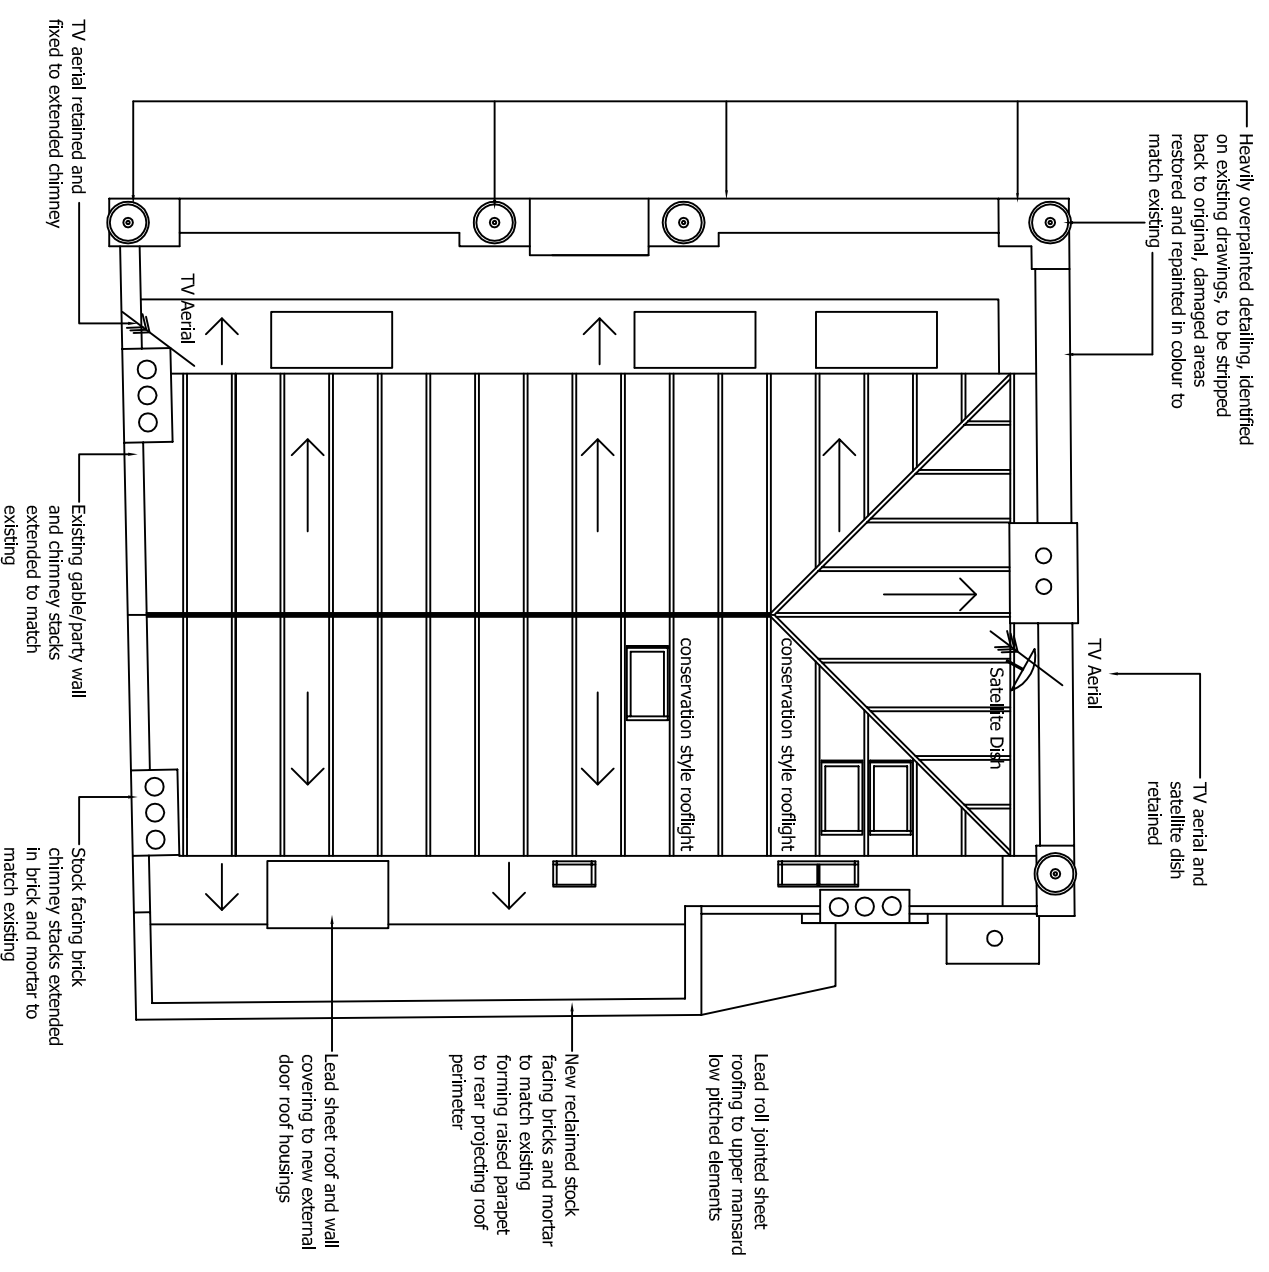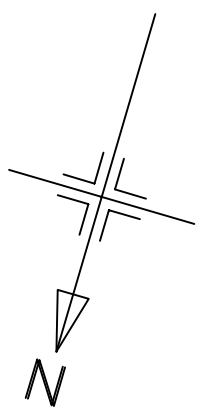

PROPOSED ROOF PLAN
SCALE 1:100 @ A3

A. 04.12.15 - Adjusted to planners comments.

MGA McGregor Associates

client
Haverstock Hill Ltd
Wescott House
35 Portland Place,
London, W1B 1AE

project
New Residential Development
94 Haverstock Hill
London
NW3 2BD

drawing
PLANNING DRAWING
Proposed Third & Roof Plans

date	scale	drawn	checked
Oct 2014	1:100@A3	DM	DMG
job no	drawing no	rev	
2014_01	PL21	A	