


PRINCE OF WALES

Neighbouring
Property

Neighbouring
Property

NEWBURY MEWS



Ne

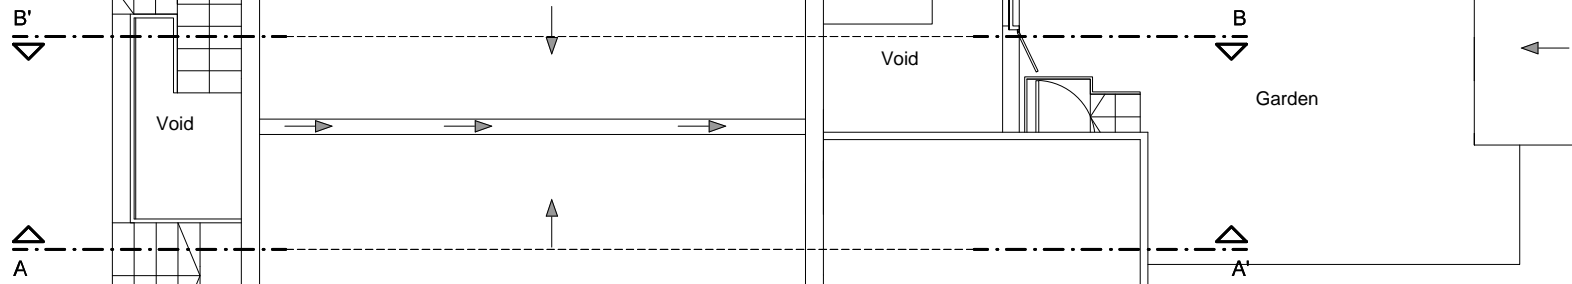

Public
Paving

Neighbouring
Property

Neighbouring
Property

 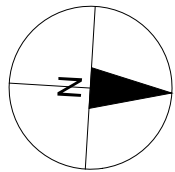

PROJECT TITLE
114 Prince of Wales

DRAWING TITLE
Existing Roof Plan

REVISIONS

SCALE AT A3

REV:	DESCRIPTION:	BY:	DATE:

1:100

CLIENT
Lorenzo Calzavara

DATE:
Dec 2015

DRAWING No
PRWLS-P004

REV

