



A
SCALE 1:50

Existing Front Elevation



B
SCALE 1:50

Existing Internal Floor Level

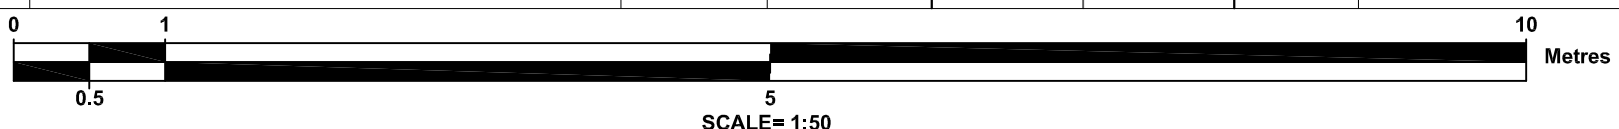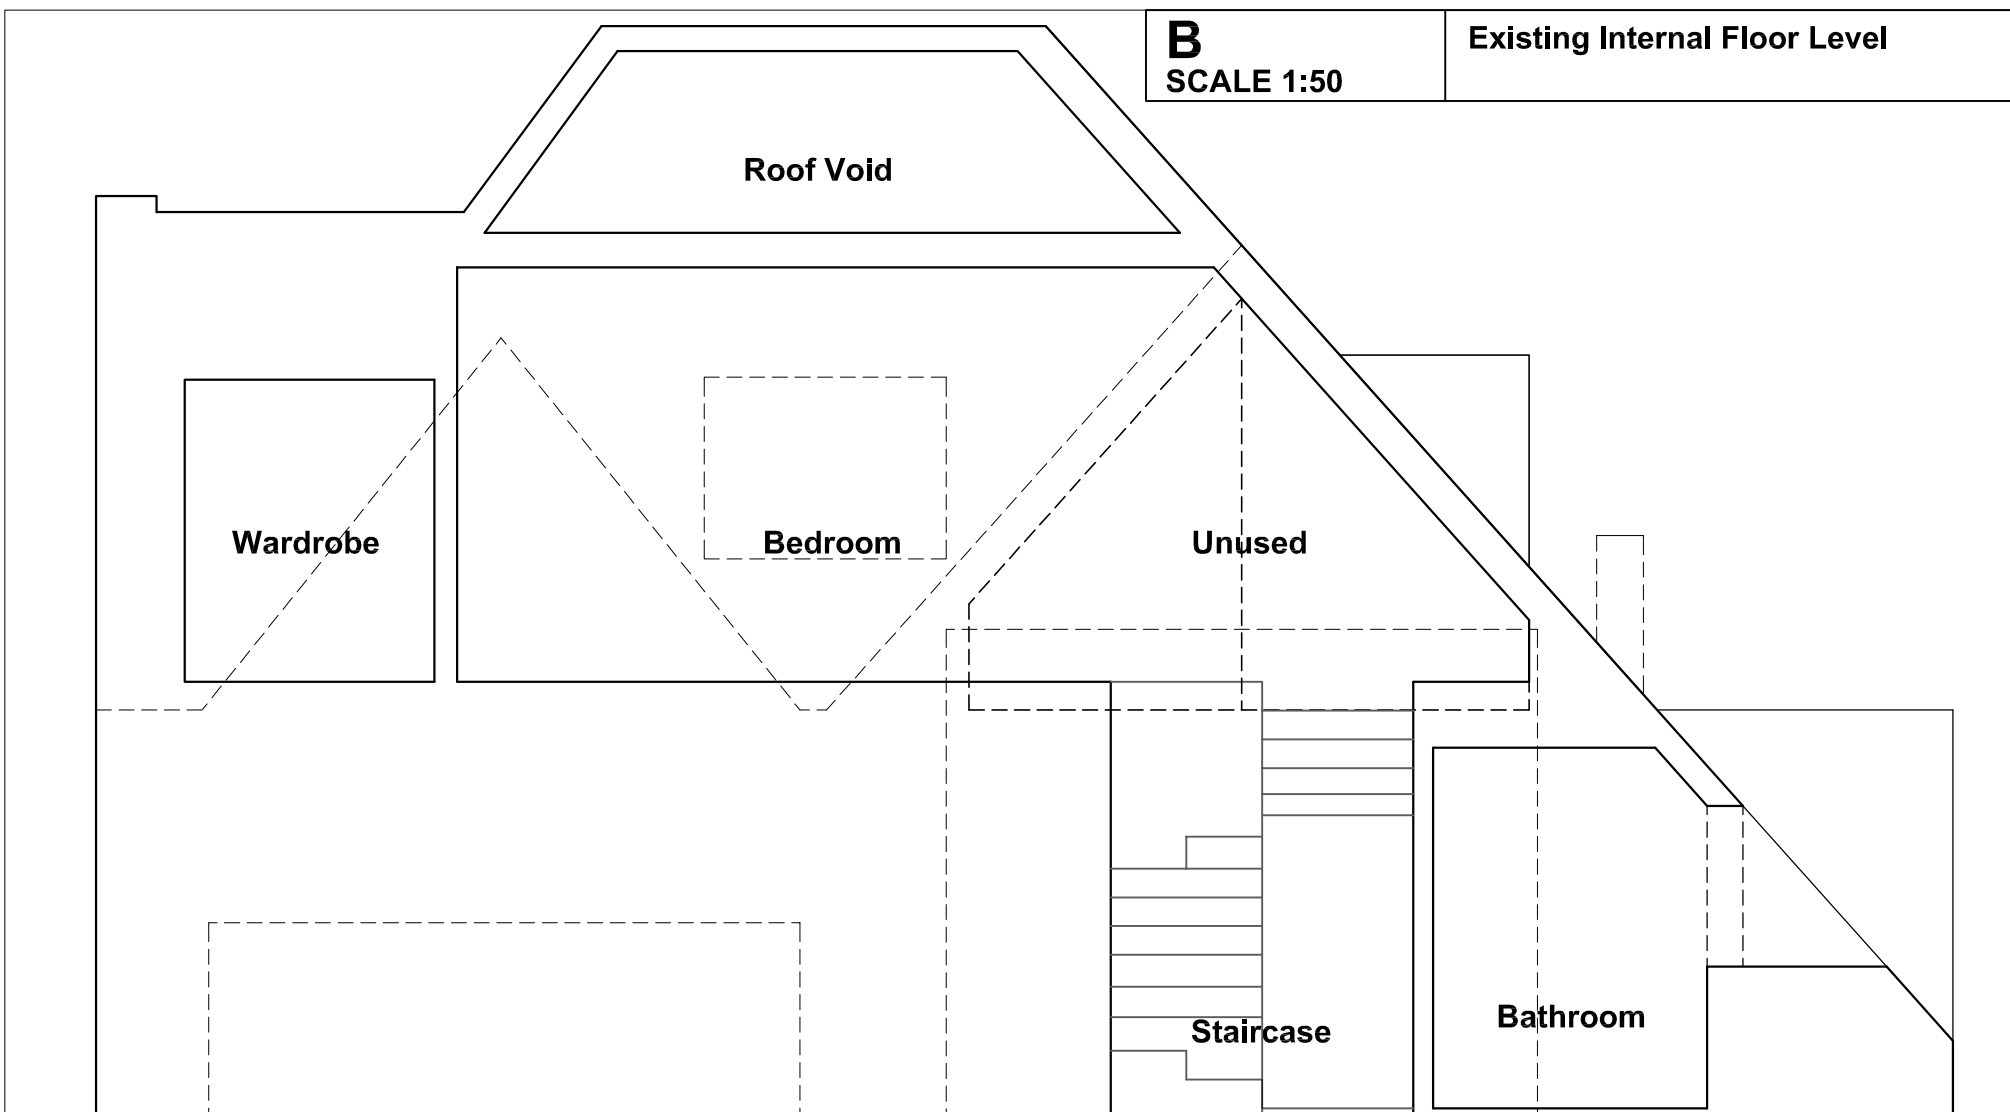

<p>General Notes:</p> <p>Dimensions are not to be scaled from this drawing. All dimensions are to be checked on site prior to commencement of any work, any discrepancies to be reported immediately to the Designer. This drawing is to be read in conjunction with all other design details and specifications.</p>	<p>Luigi Sanna Designer</p>		<p>www.studiodissociati.com - info@studiodissociati.com</p>						
	<p>Project:</p>	<p>6 Lyndhurst Gardens</p>	<p>Scale:</p>	<p>1:50 @ A3</p>	<p>Drawing Title:</p>	<p>Existing Front Elevation and Section</p>	<p>Author:</p>	<p>L.S</p>	
<p>Client:</p>	<p>James Morris-Manuel</p>	<p>Status:</p>	<p>For Information</p>	<p>Drawing No.:</p>	<p>1408/111</p>	<p>Date:</p>	<p>05/12/15</p>	<p>Rev:</p>	<p>A</p>