



A
SCALE 1:50

Existing Side Elevation

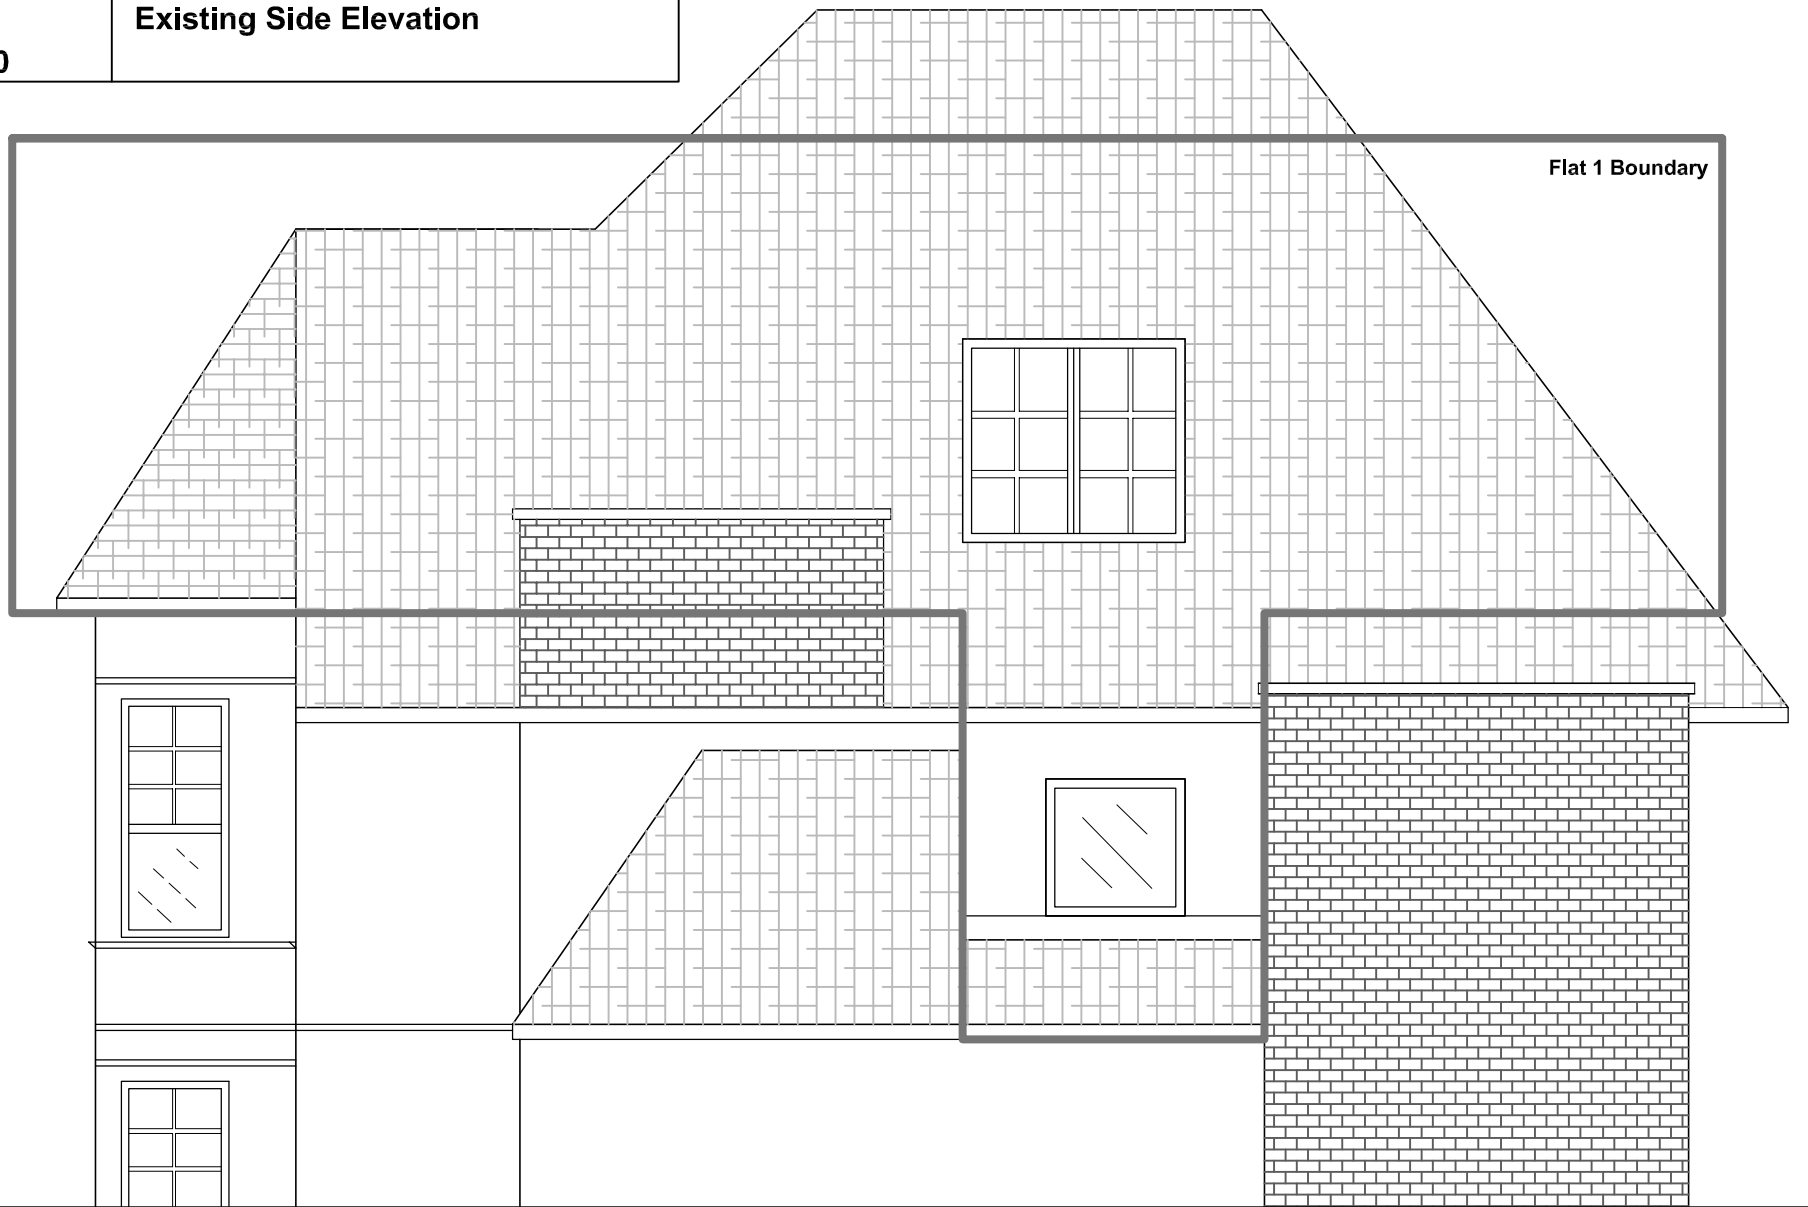

B
SCALE 1:50

Existing Rear Elevation

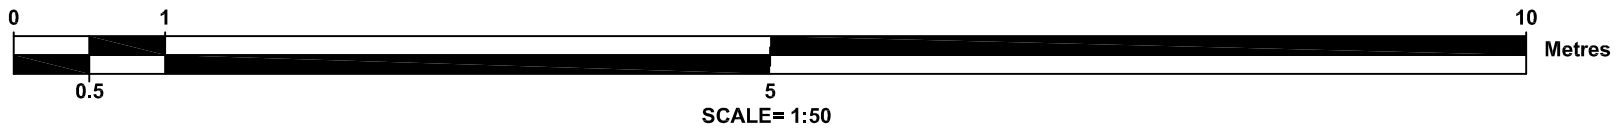

General Notes:

Dimensions are not to be scaled from this drawing. All dimensions are to be checked on site prior to commencement of any work, any discrepancies to be reported immediately to the Designer. This drawing is to be read in conjunction with all other design details and specifications.

Luigi Sanna Designer

www.studiodissociati.com - info@studiodissociati.com

Project:	6 Lyndhurst Gardens	Scale:	1:50 @ A3	Drawing Title:	Existing Side and Rear Elevations	Author:	L.S
Client:	James Morris-Manuel	Status:	For Information	Drawing No.:	1408/112	Date:	05/12/15
				Rev:			A