



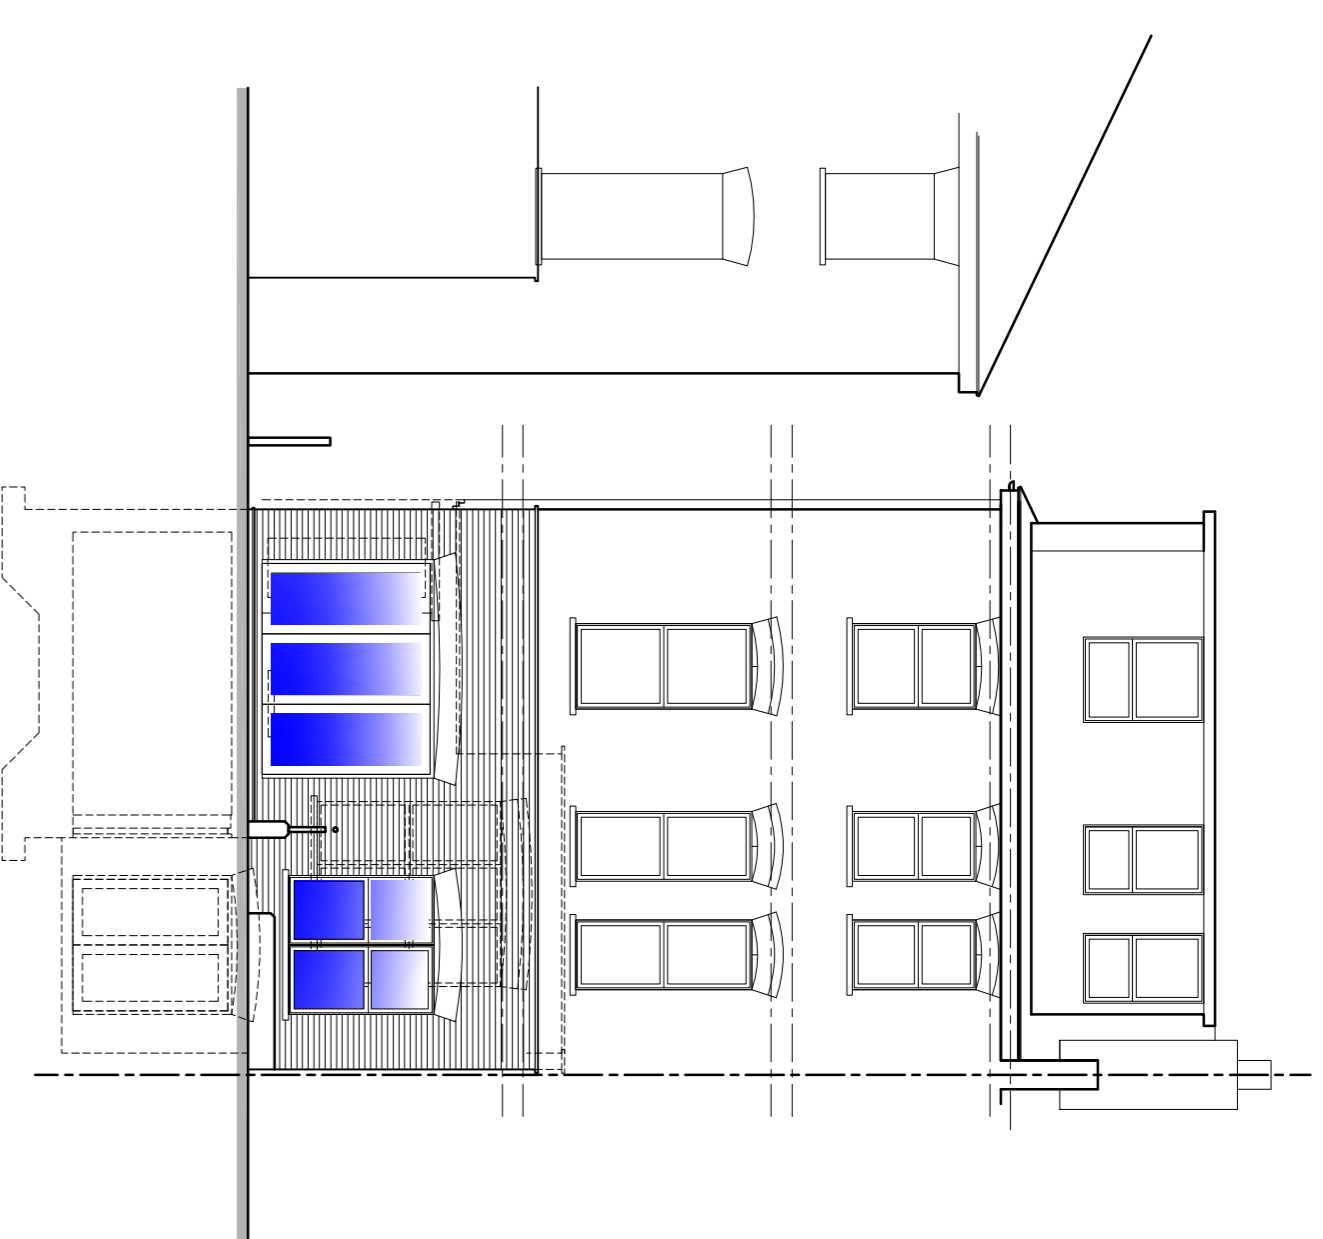


Front Elevation



Rear Elevation

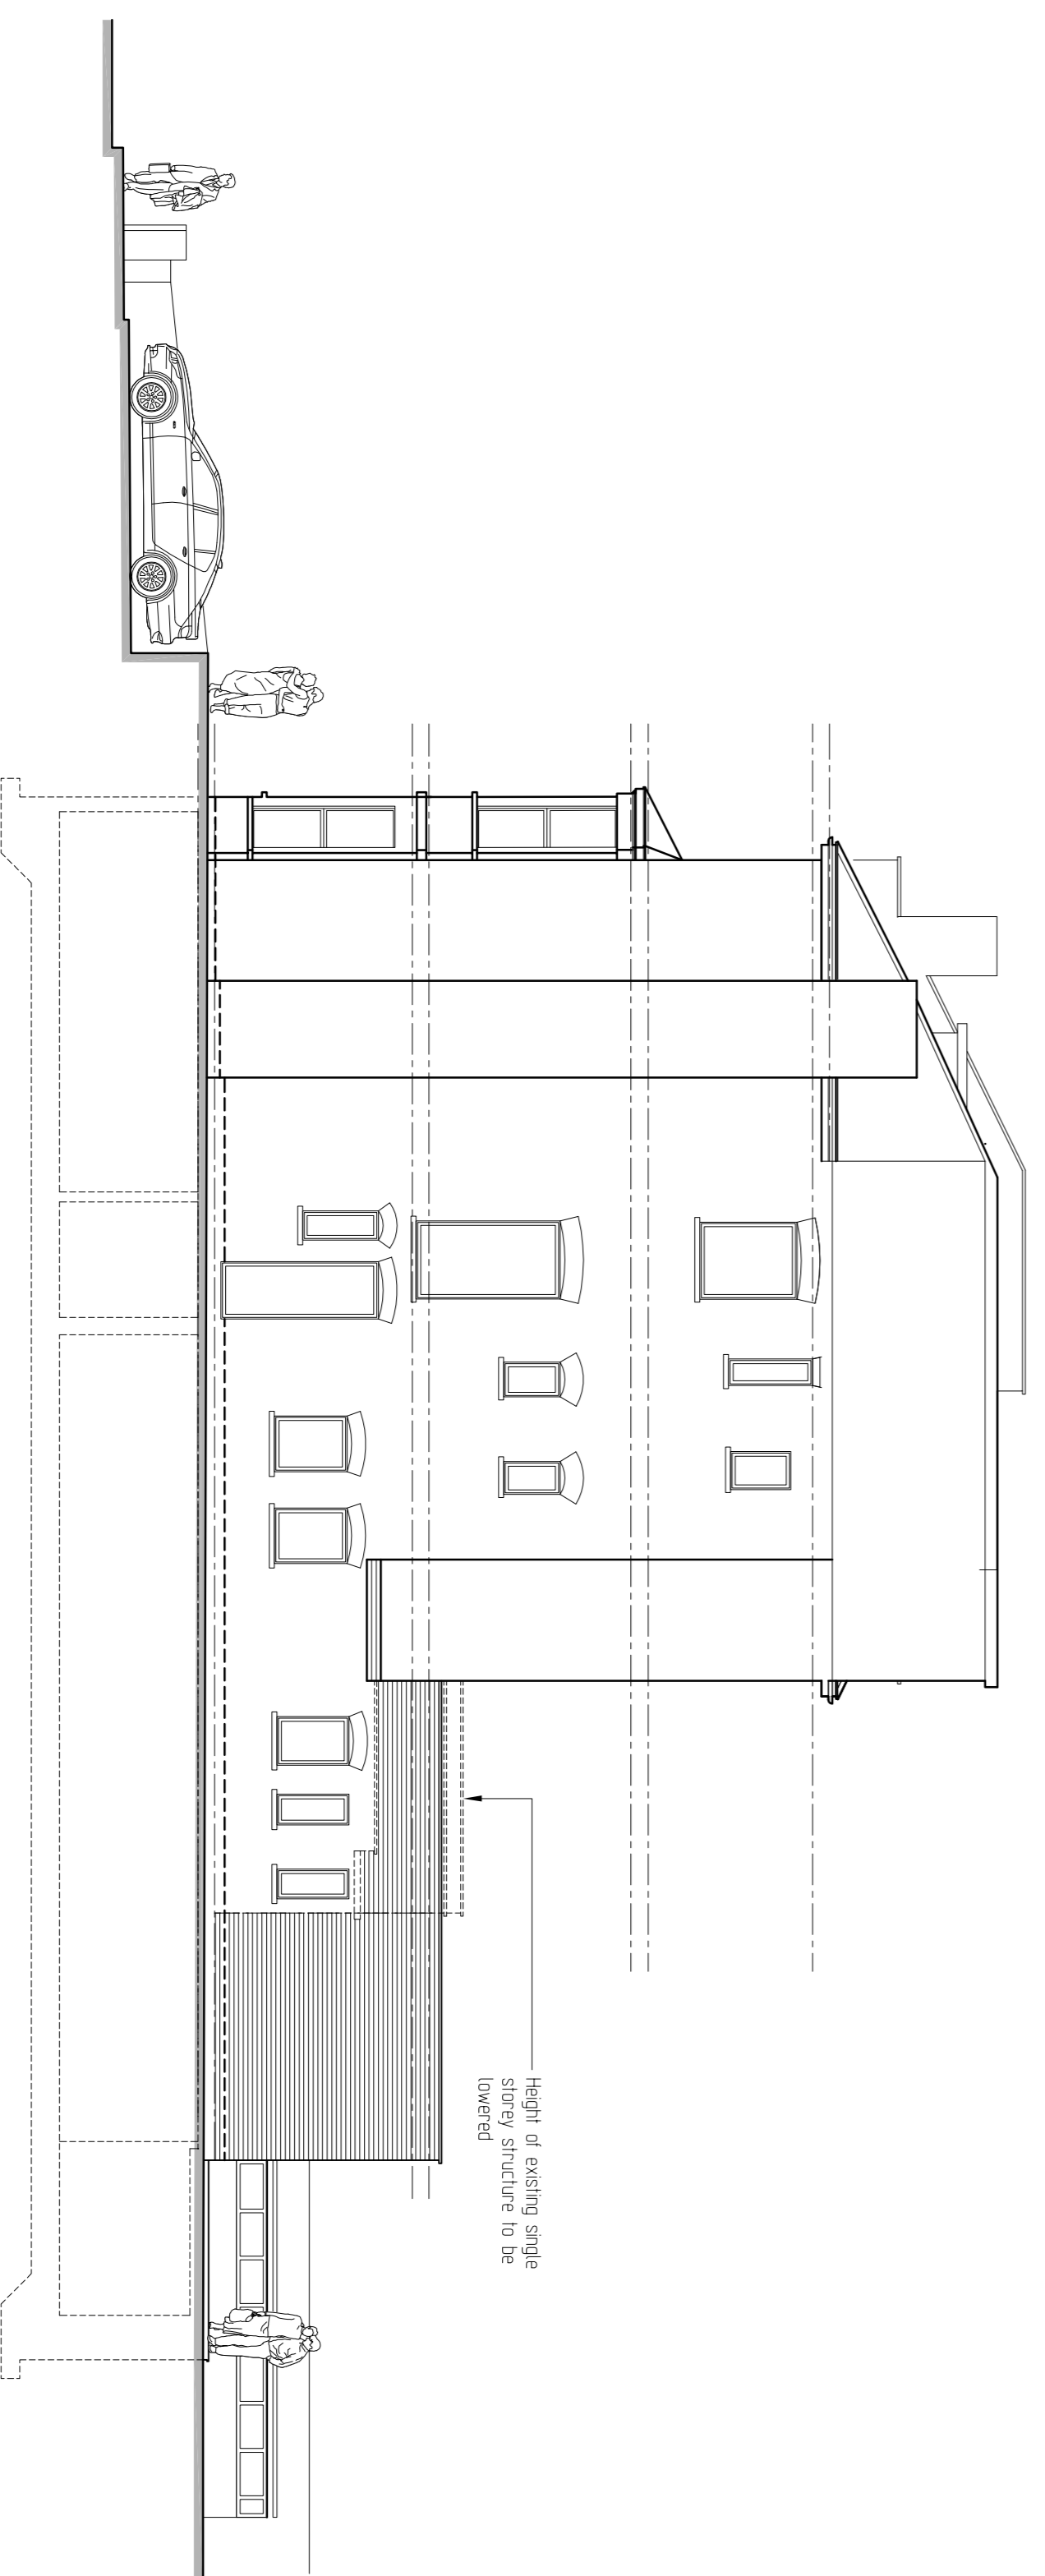

Side Elevation

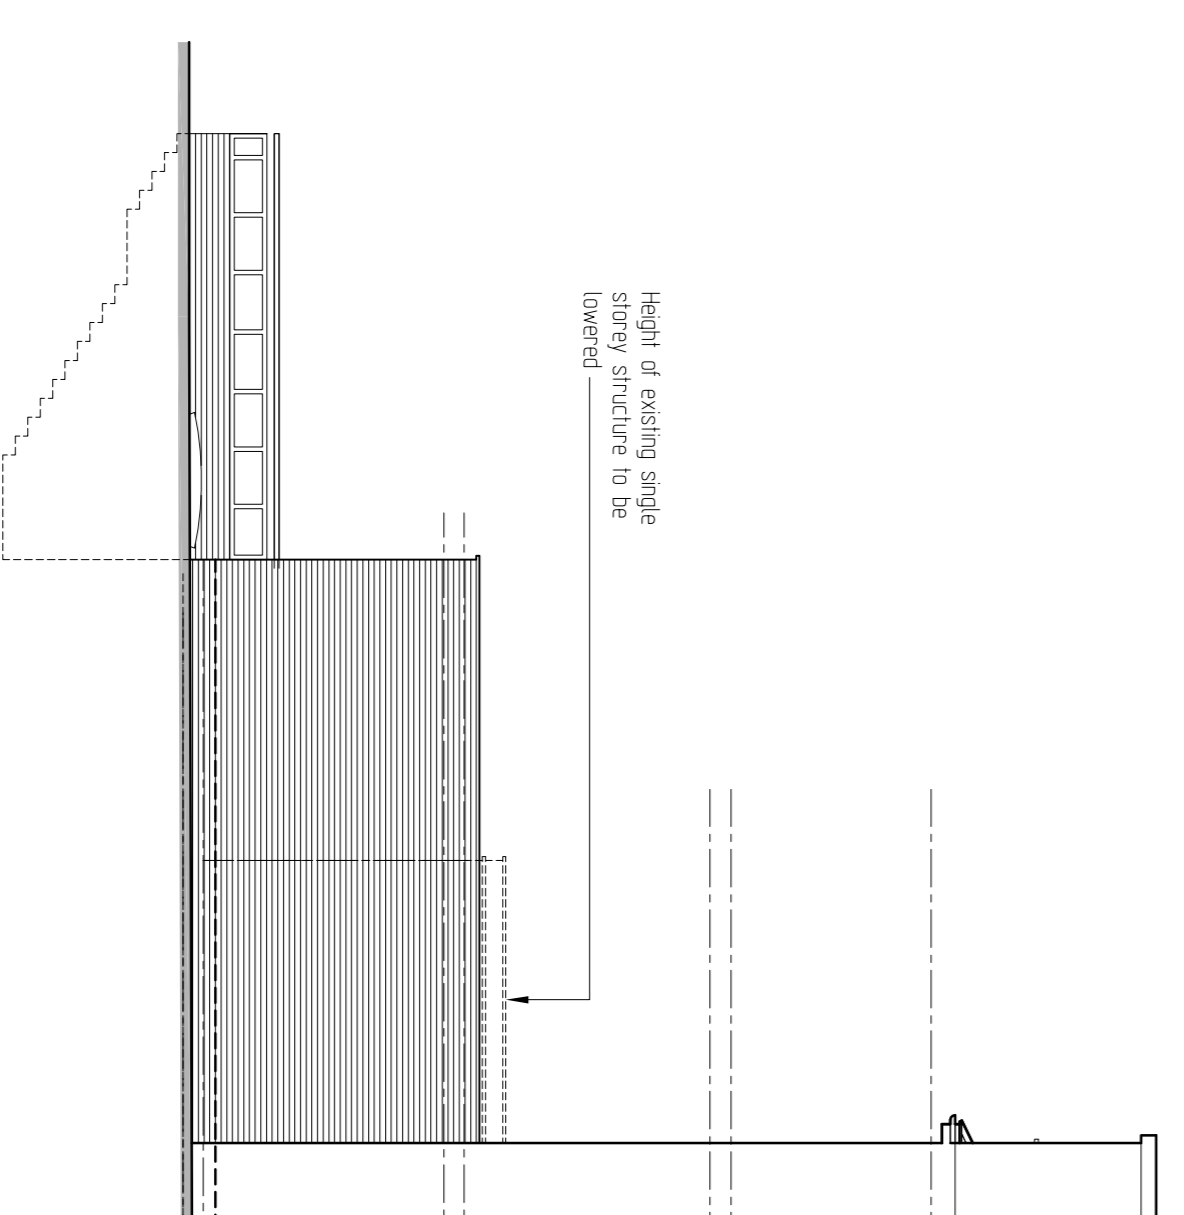


Side (Inner) Elevation

Basement Extension to
81 Fordwych Road West Hampstead
London
Project :

Basement Extension
Scheme Proposal - ELEVATIONS
Title :

Client :

Zyntax
LIMITED
Chartered Architects
8 Arborfield Close, Slough
Berkshire SL1 2JW
Tel: 01753 52944
reception@zyntaxarchitects.com



ZNYTAX LIMITED TRADING AS ZNYTAX CHARTERED ARCHITECTS

Date :	Scale :	Drawing No. :	Revision :
Oct 2015	1:100	31-14-EX23	B