





Datum 55.00m

ELEVATION A-A

Scale
10.00m

81 FORDWYCH ROAD FRONT ELEVATION LINE
INSERT NOT TO SCALE

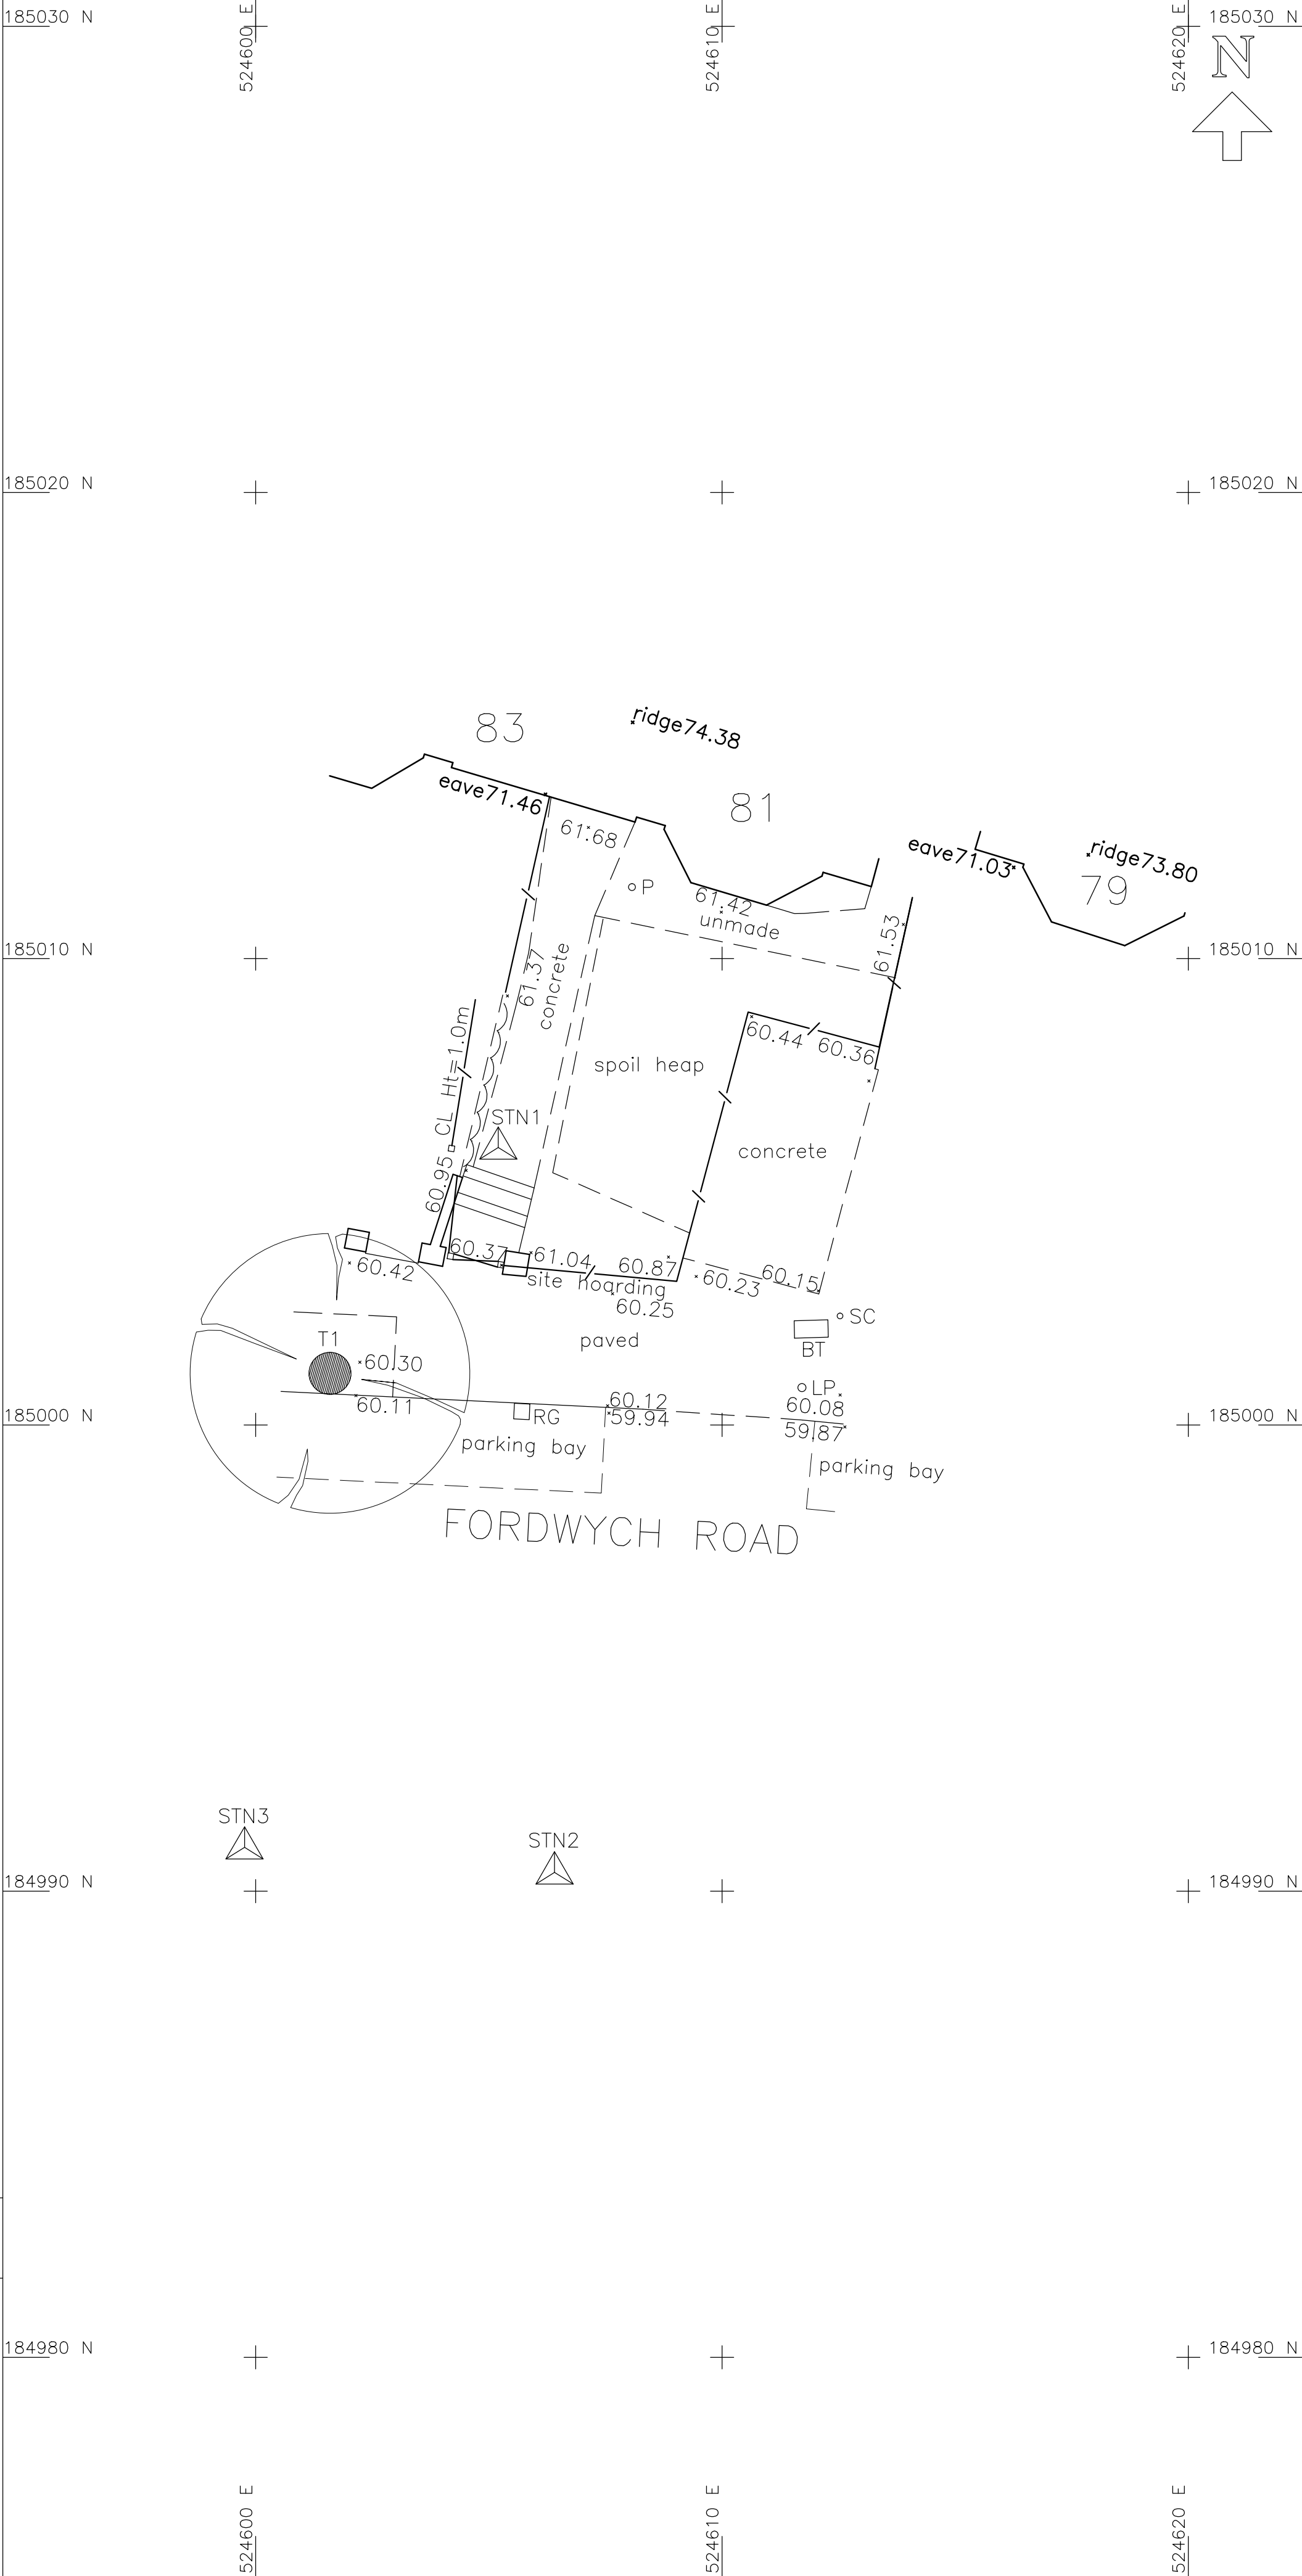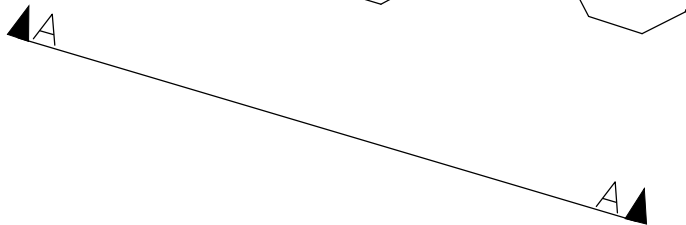

LEGEND

FEATURE STYLES

SURVEY CONTROL

FENCE

HEDGE

FWS

SWS

WATER

POWER LINE
(OVERHEAD)

TELECOM LINE
(OVERHEAD)

ELECTRIC MAIN

GAS MAIN

EMBANKMENT

FENCE TYPES

BWR Barbed Wire

CB Close Board

CI Corrugated Iron

CL Chain Link

CPL Conc Panel

CP Chestnut Paling

CW Chicken Wire

IR Intervoven

IR Iron Railing

OB Openboard

PR Post and rail

PW Post and Wire

FEATURE ABBREVIATIONS

AV Air Valve

BS Bus Stop

BT British Telecom

BW Brick Wall

CB Conc Bollard

CL Cover Level

CTO cable TV outlet

EB Electric Box

EC Electric Cover

EP Electricity Pole

FL Floor level

G Gully

GM Gas Meter

GV Gas Valve

IL Invert Level

IC Inspection Chamber

KLS Keep Left Sign

KD Kerb Offset

LB Letter Box

LP Lamp Post

MKR Marker

MP Metal Post

MH Manhole

MB Metal Bollard

P Post

PI Petrol Interceptor

RG Road Gully

RNB Road Name Board

RS Road Sign

RW Retaining Wall

SA Sockaway

SC Stopcock

SV Sluice Valve

TP Telegraph Pole

TCB Telephone Box

TJB TelJunc.Box

TL Traffic Light

V Valve

VP Vent Pipe

WL Water Level

WM Water Meter

WO Water Outlet

WV Water Valve

DATUM

GRID -

LEVELS -

ORDNANCE SURVEY NATIONAL GRID (OSTN02)

ORDNANCE SURVEY (OSGM02)

SURVEY CONTROL			
STN	+E-	N-	-Z-
1	524605.203	185005.949	61.009
2	524606.409	184990.402	59.986
3	524599.760	184990.937	60.191

TREE SCHEDULE			
TREE	GIRTH	HEIGHT	SPECIES
1	2.8	8.0	3.0
			LONDON PLANE

NOTES

Surveyed boundaries are not necessarily the site legal boundaries.
Client should refer to the relevant Land Registry document for confirmation of title.
Drainage and service covers that were buried, obscured or not visible at the time of the survey cannot be shown. Sewer connections between manholes are assumed to be straight and only pipes visible from the cover are shown.
Tree canopy measured values are written as maximum spreads.
Tree species and condition to be confirmed by an arboriculturalist

SURVEYED BY
groundsurveys Ltd
land & engineering surveyors

units 9&10
woodlands farm
spring lane
cookham dean
berkshire
SL6 9PN

t: 01628 485200
f: 01628 485300
e:office@groundsurveys.com
www.groundsurveys.com

CLIENT

ZYNTAX CHARTERED ARCHITECTS

SITE

81 FORDWYCH ROAD
LONDON
NW2 3TL

TITLE

SITE SURVEY & FRONT ELEVATION

AS EXISTING

SCALE	1/100 (A1)	DATE	DEC 2015
DRAWING No.	01ET	JOB No.	6215