


Site Plan 1:100 @A3

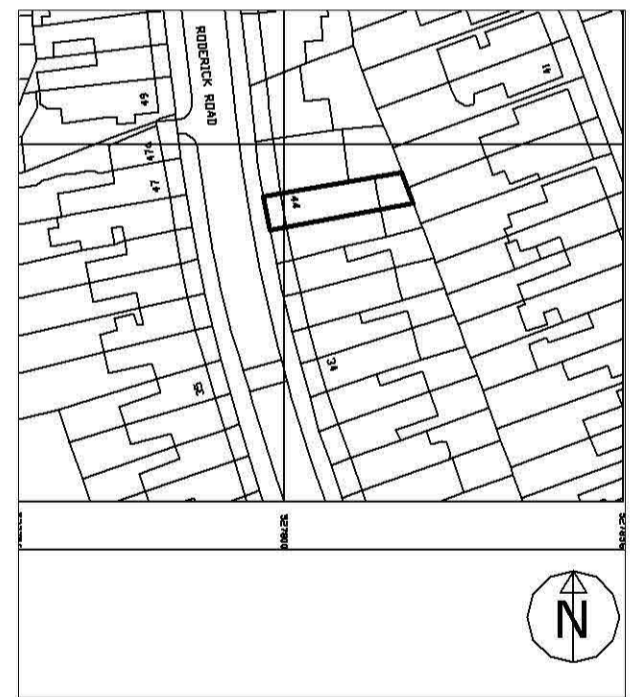

Location Plan
1:1250 @A3

		6 Cromwell Road Teddington Middlesex TW11 9EH Tel 020 8843 3634 Mob 07931518417 email mdma@mdmarchitects.co.uk	
		Project 44 Roderick Road NW3 2NL	
Title Replacement Rear Extension Site Plan		Date Dec 15	
Scale 1:1250	Dwg No 1:100	Date 620(P)010	Rev