


Conservatory replaced with new zinc roof building on line of existing structure

Lightwell between conservatory and house covered with new double glazed roof light

Minor internal alterations

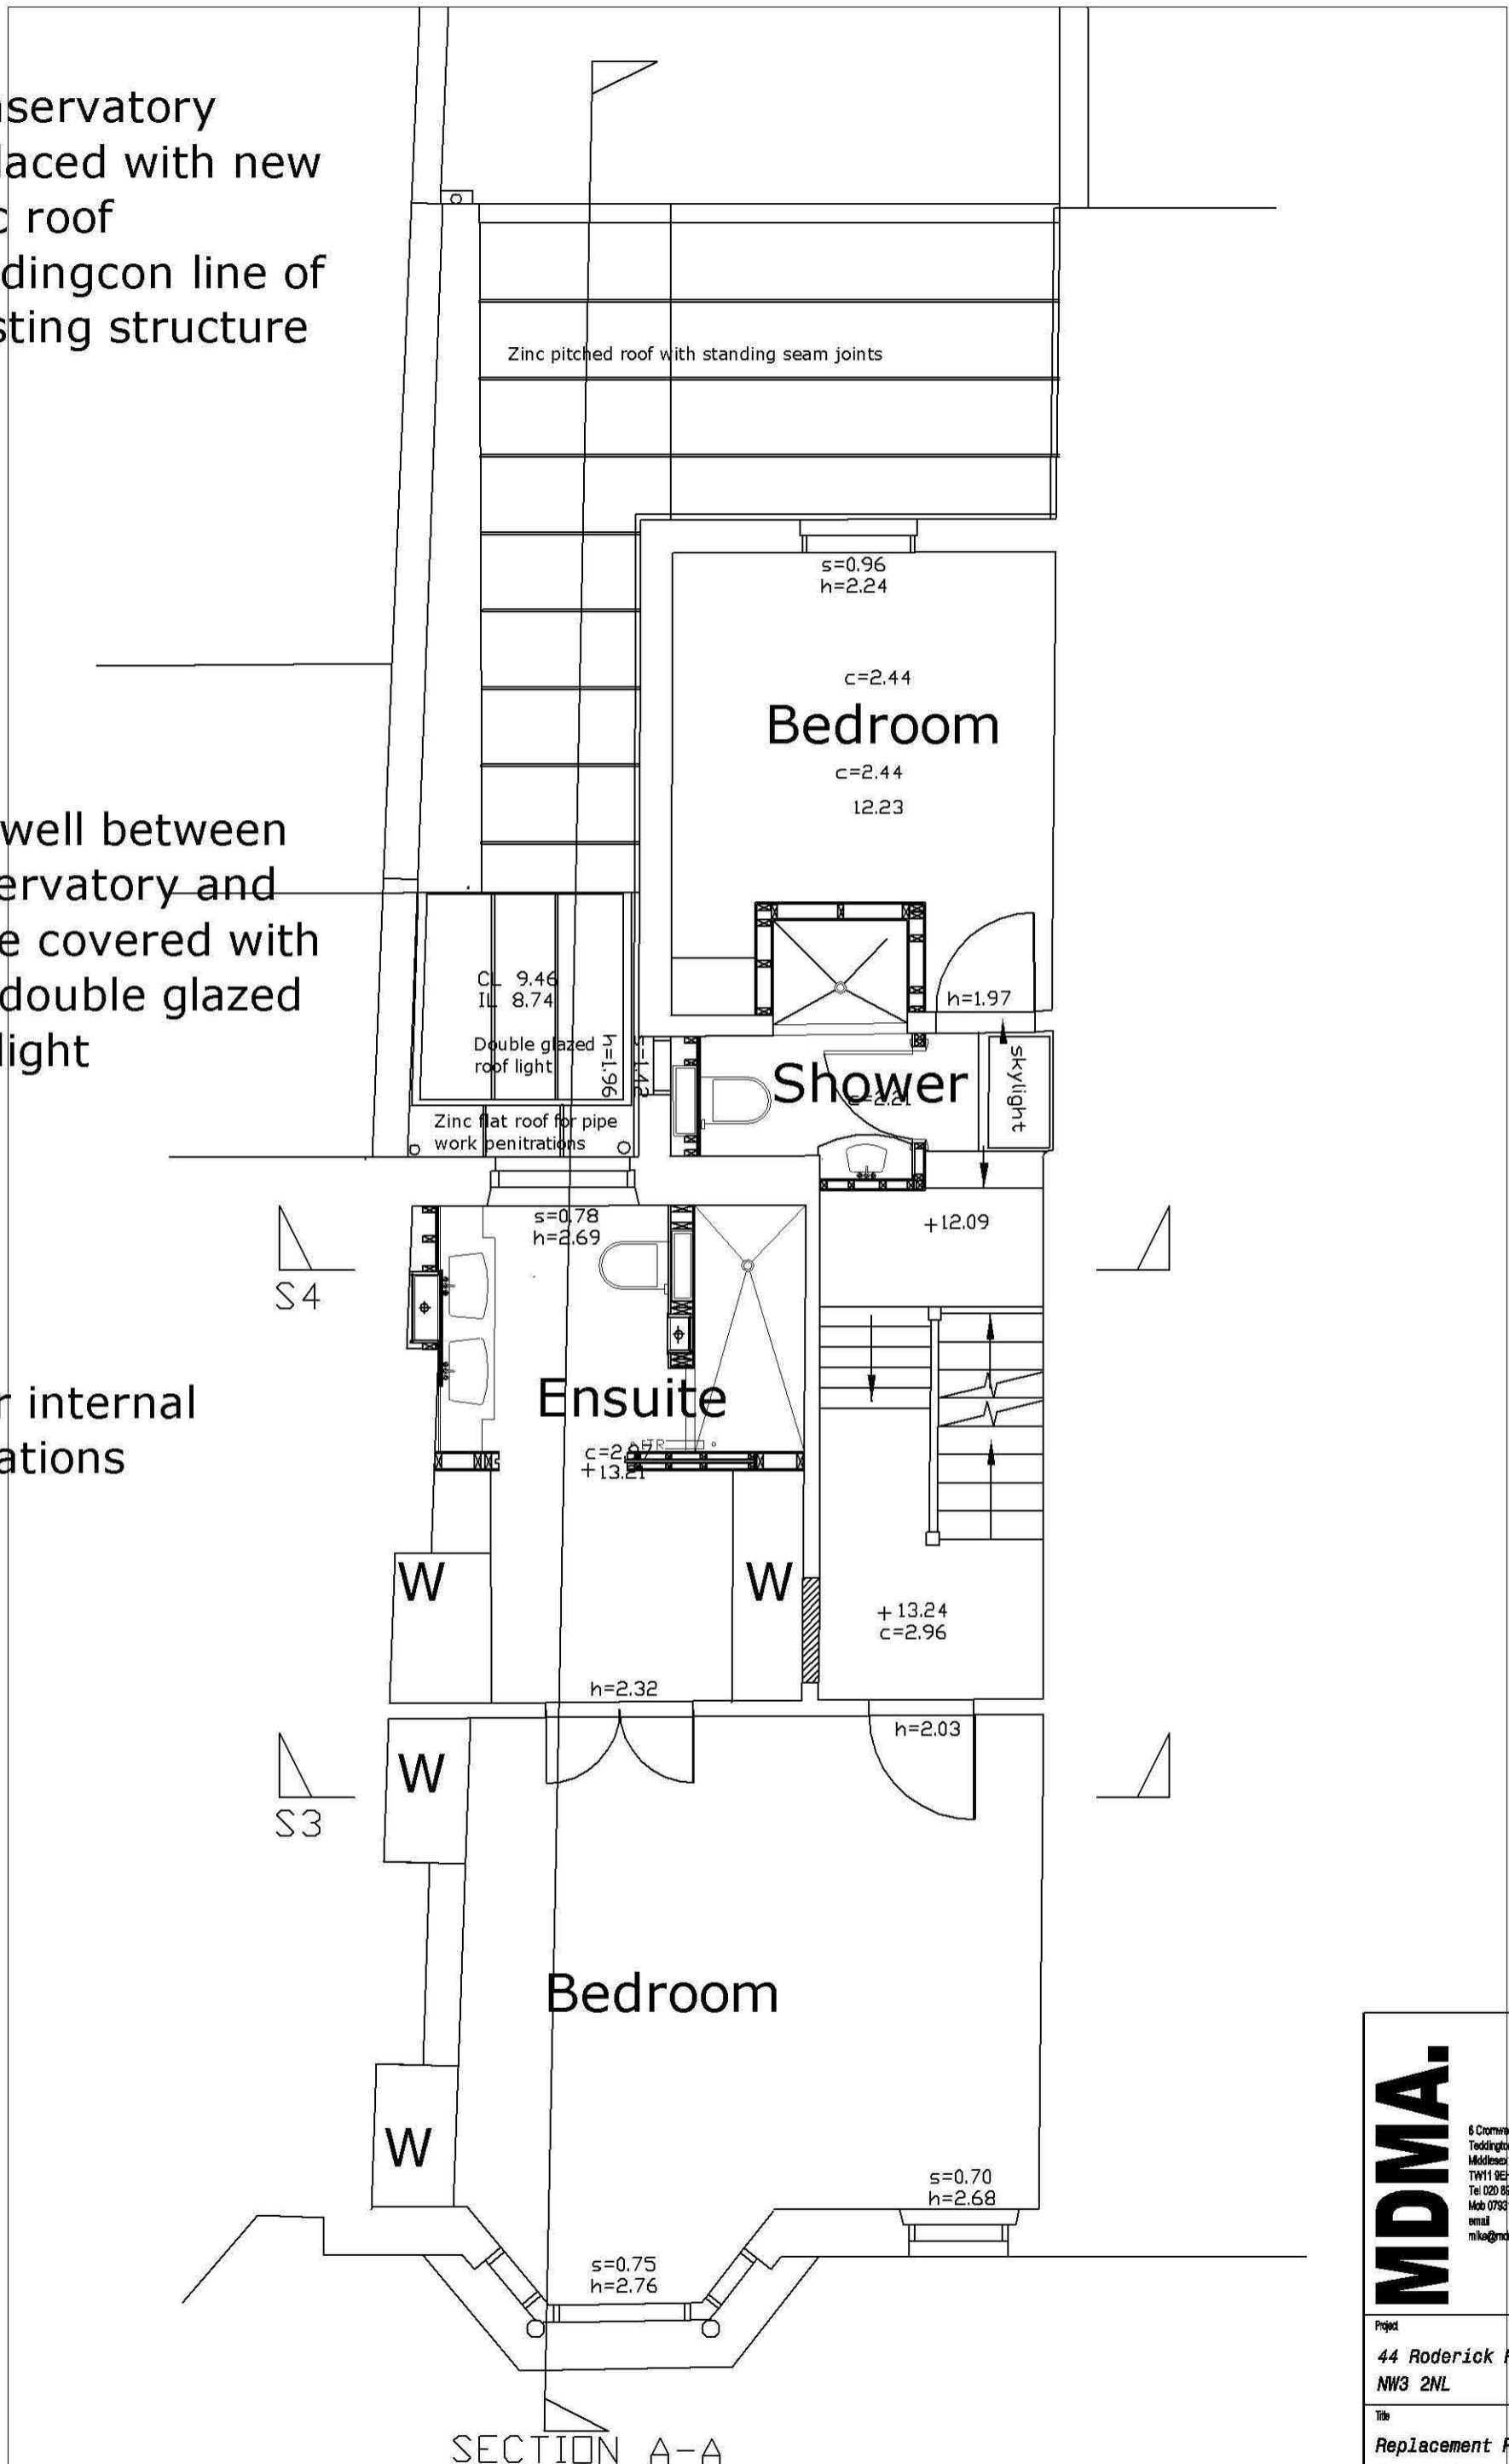

First Floor Plan as Proposed 1:50 @A3

<b>MDMA.</b>	6 Cromwell Road Teddington Middlesex TW11 8EH Tel: 020 8943 3834 Mob: 07531518417 email: <a href="mailto:mike@mdmarchitects.co.uk">mike@mdmarchitects.co.uk</a>	
	Project <b>44 Roderick Road          NW3 2NL</b>	
	Title <b>Replacement Rear Extension          First Floor as Proposed</b>	
	Scale 1:50	Dwg No 620(P)12
Date Dec 16	Rev	