




EXISTING/PROPOSED FRONT ELEVATION
SCALE 1:100

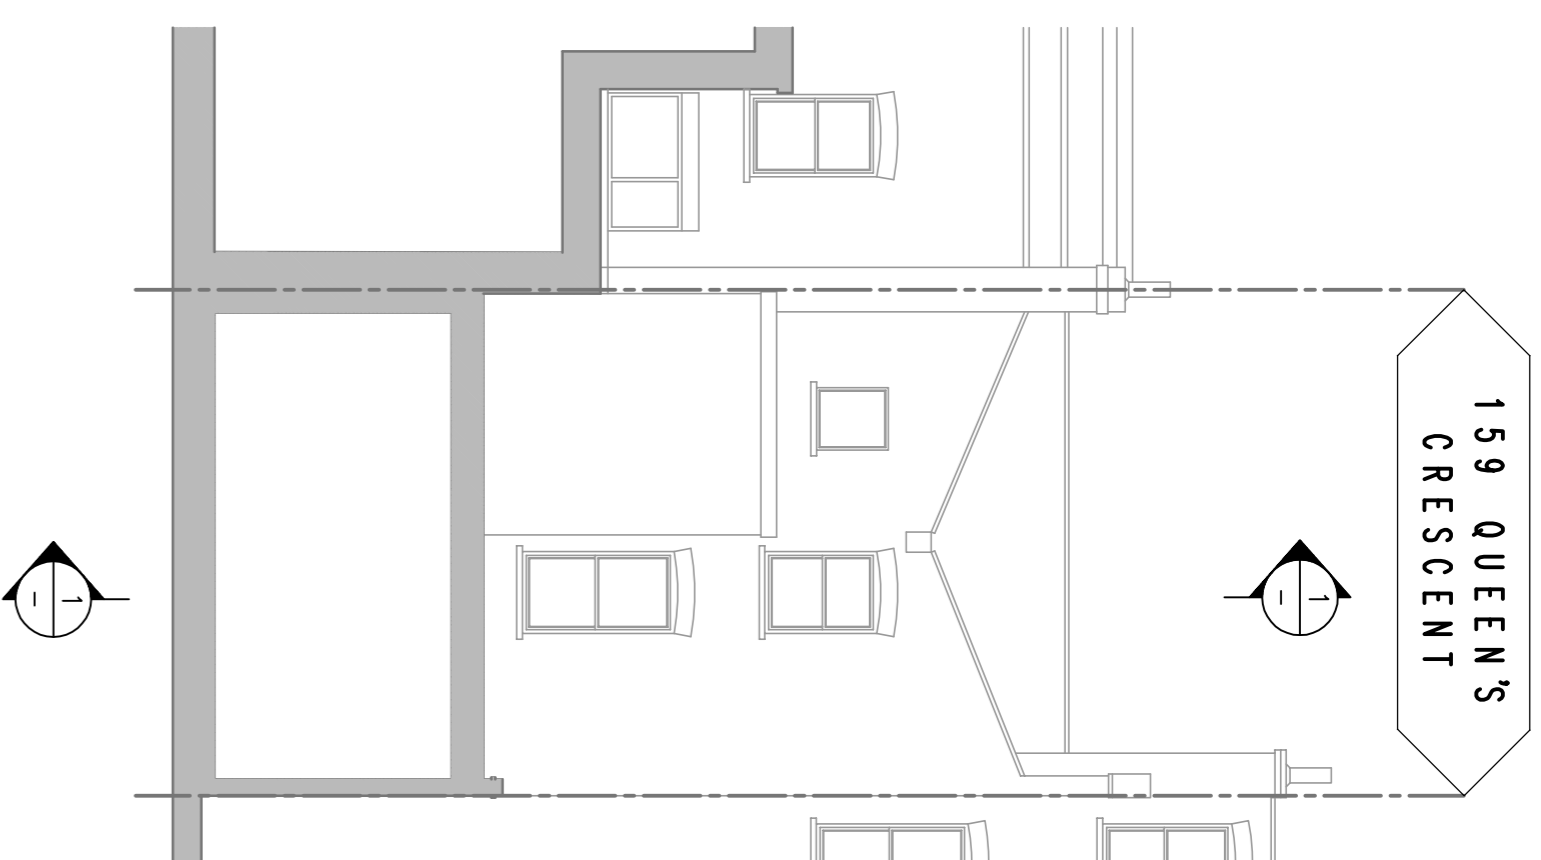

EXISTING/PROPOSED REAR ELEVATION
SCALE 1:100

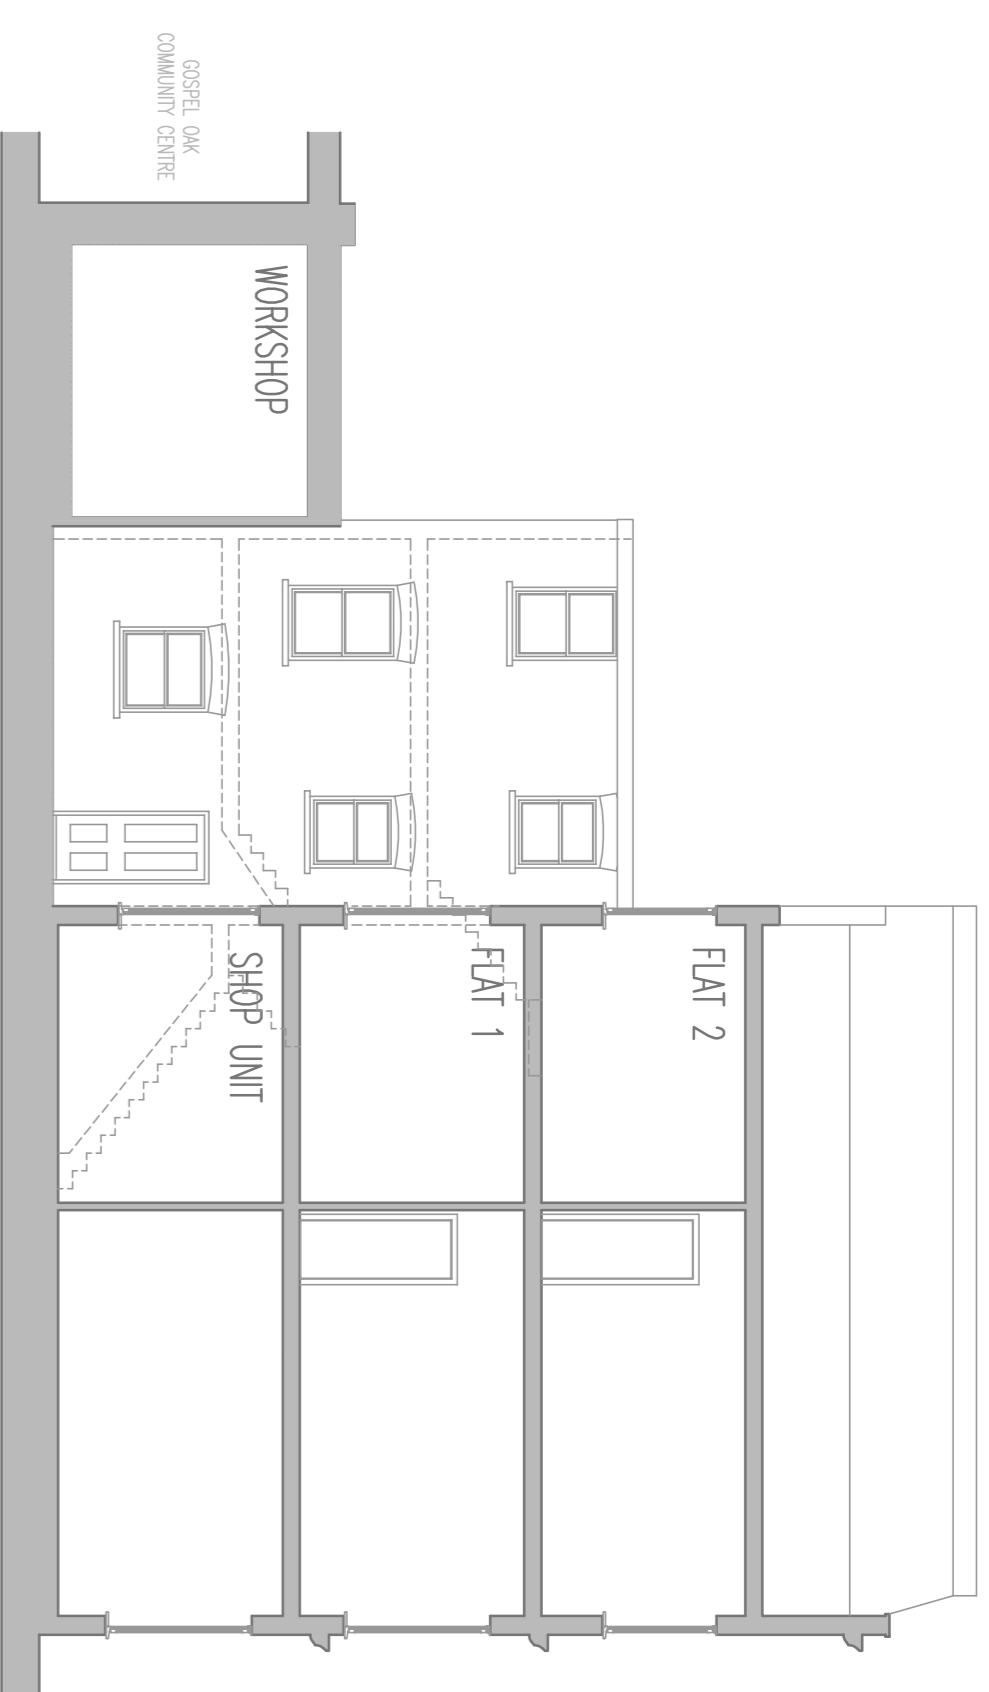

EXISTING SECTION 1 - 1
SCALE 1:100

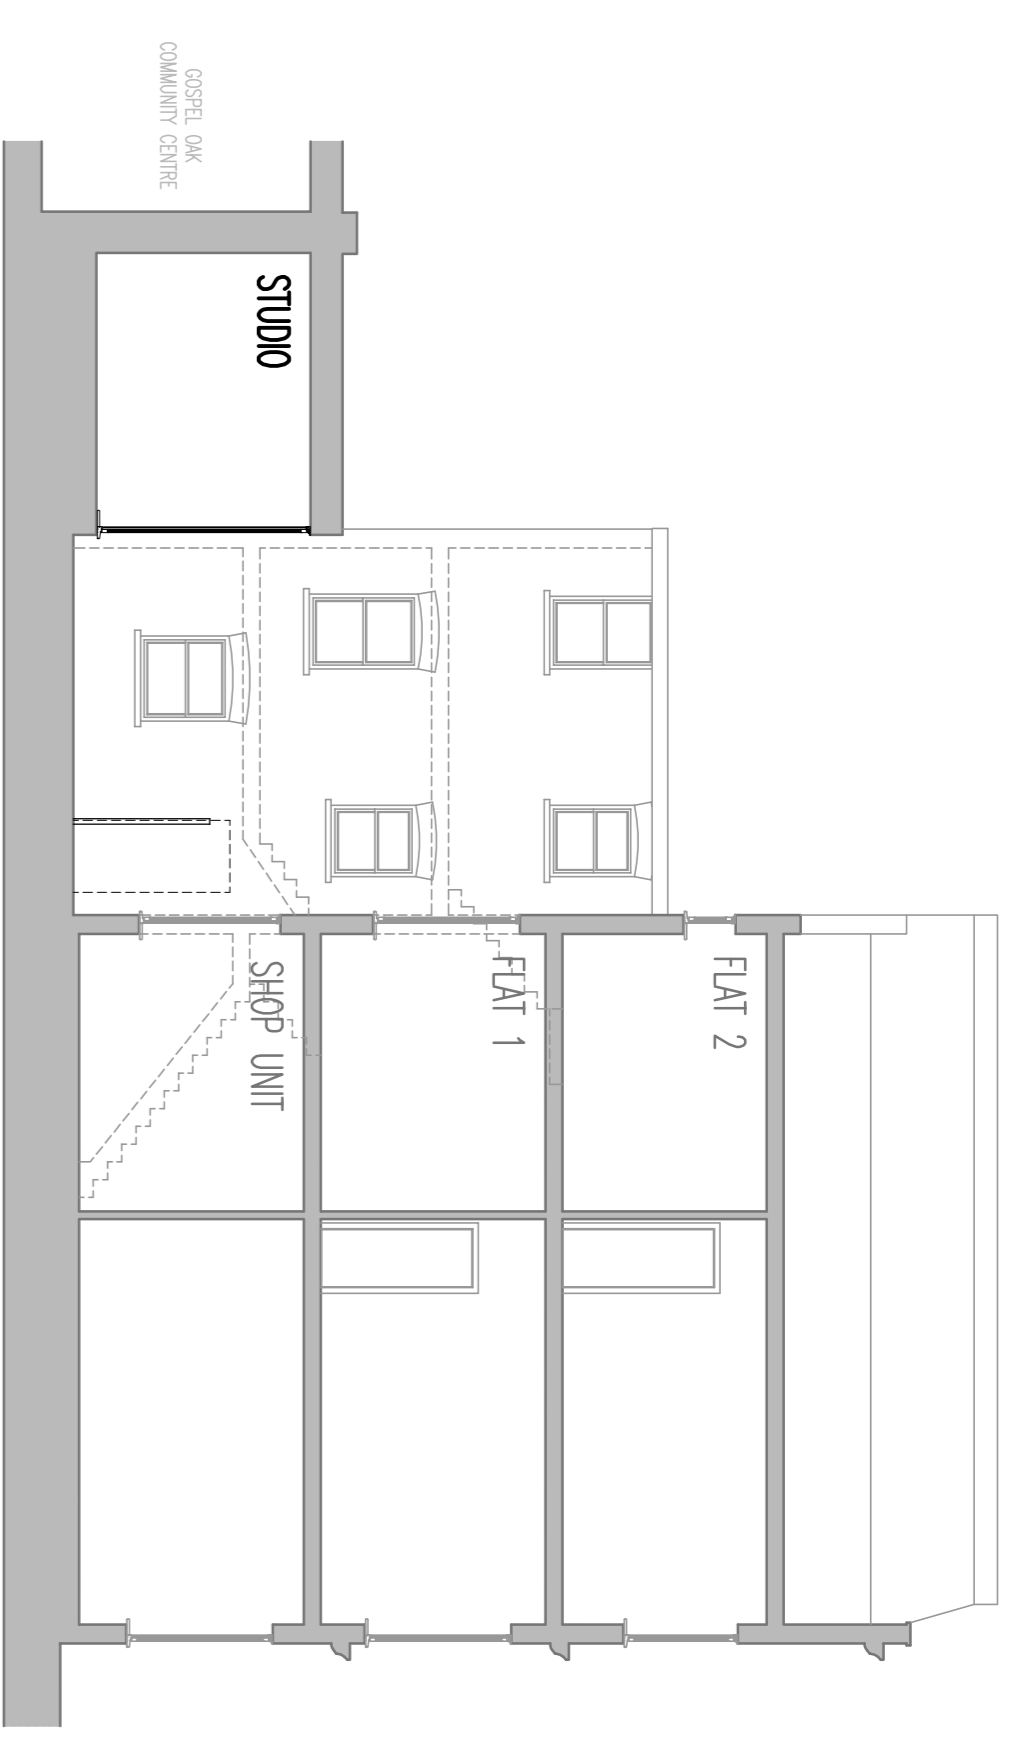

PROPOSED SECTION 1 - 1
SCALE 1:100



No.	Date	By	Comments

Site Address
**159 QUEENS CRESCENT
NWS 4EA**

PROPOSED DEVELOPMENT


Drawing Title
**EXISTING/PROPOSED ELEVATIONS
AND SECTIONS**

Scale
1:100

Date
JUN 15

Drawn by
PMR

Alan Cox
associates
Architectural & Planning Consultants
TEL: 020 - 8440 - 7777
FAX: 020 - 8364 - 9556

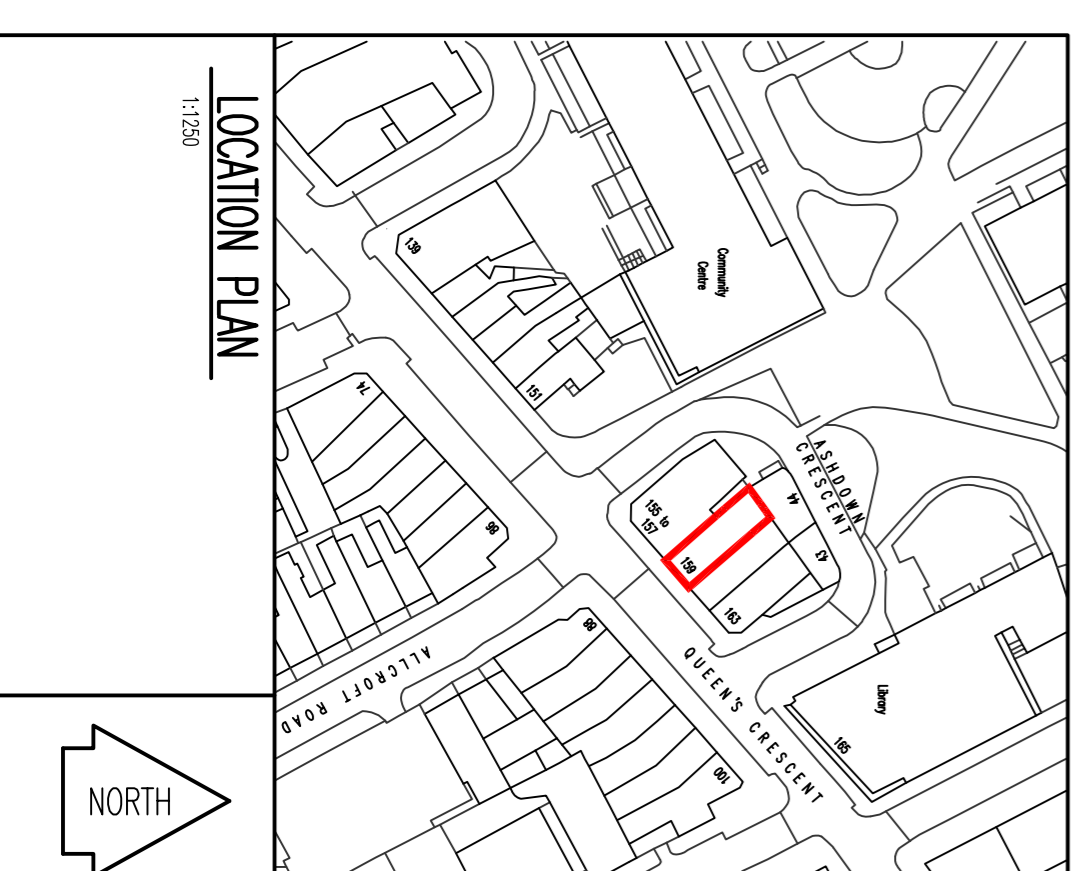

LOCATION PLAN
1:1250

Dwg No. **437815/21**

Rev. **-**