




EXISTING GROUND FLOOR PLAN
SCALE 1:50

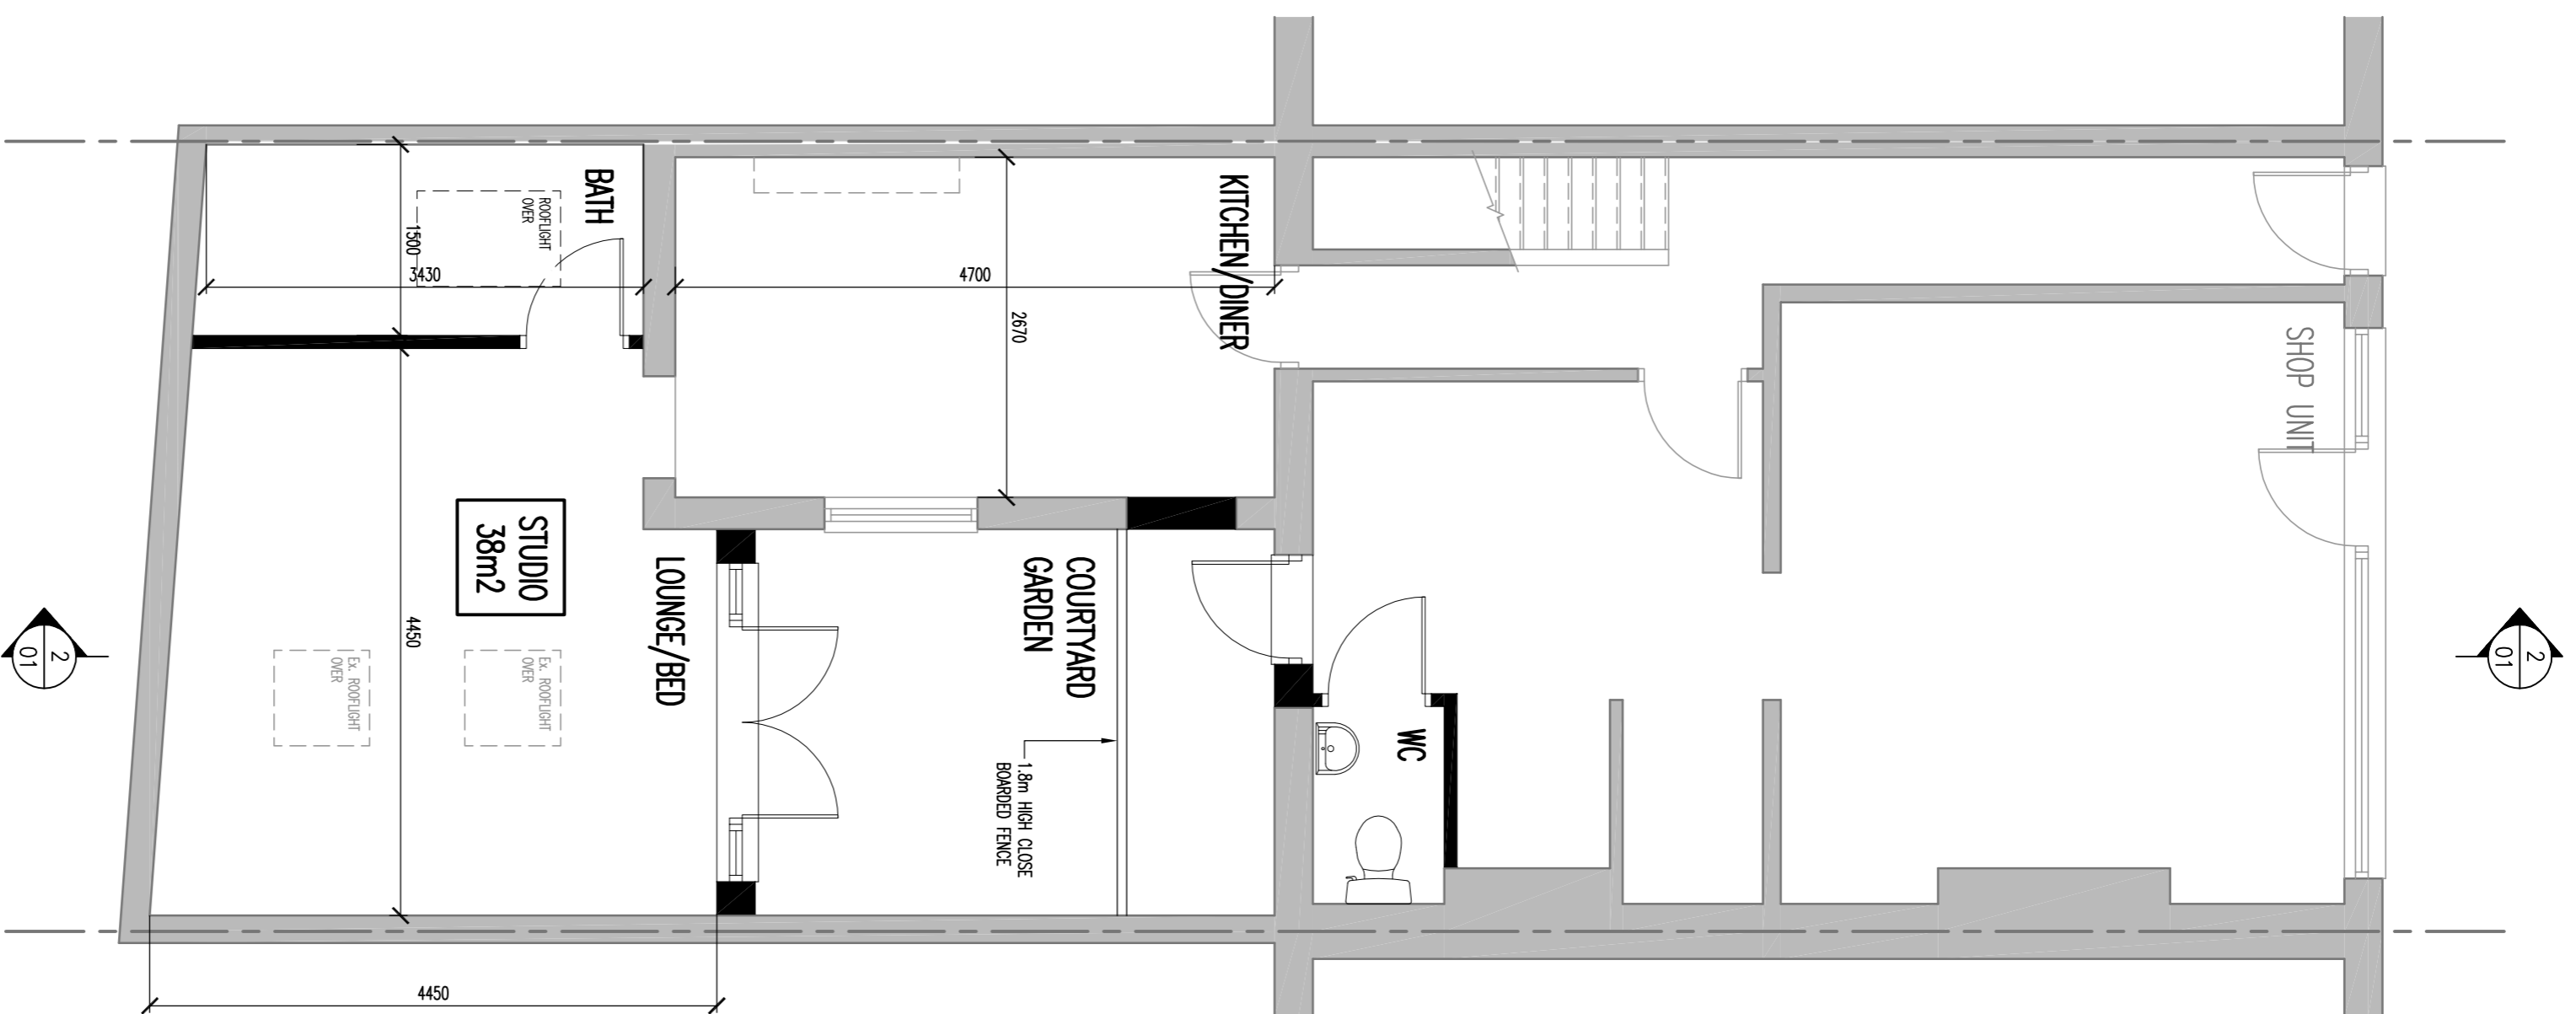


PROPOSED GROUND FLOOR PLAN
SCALE 1:50

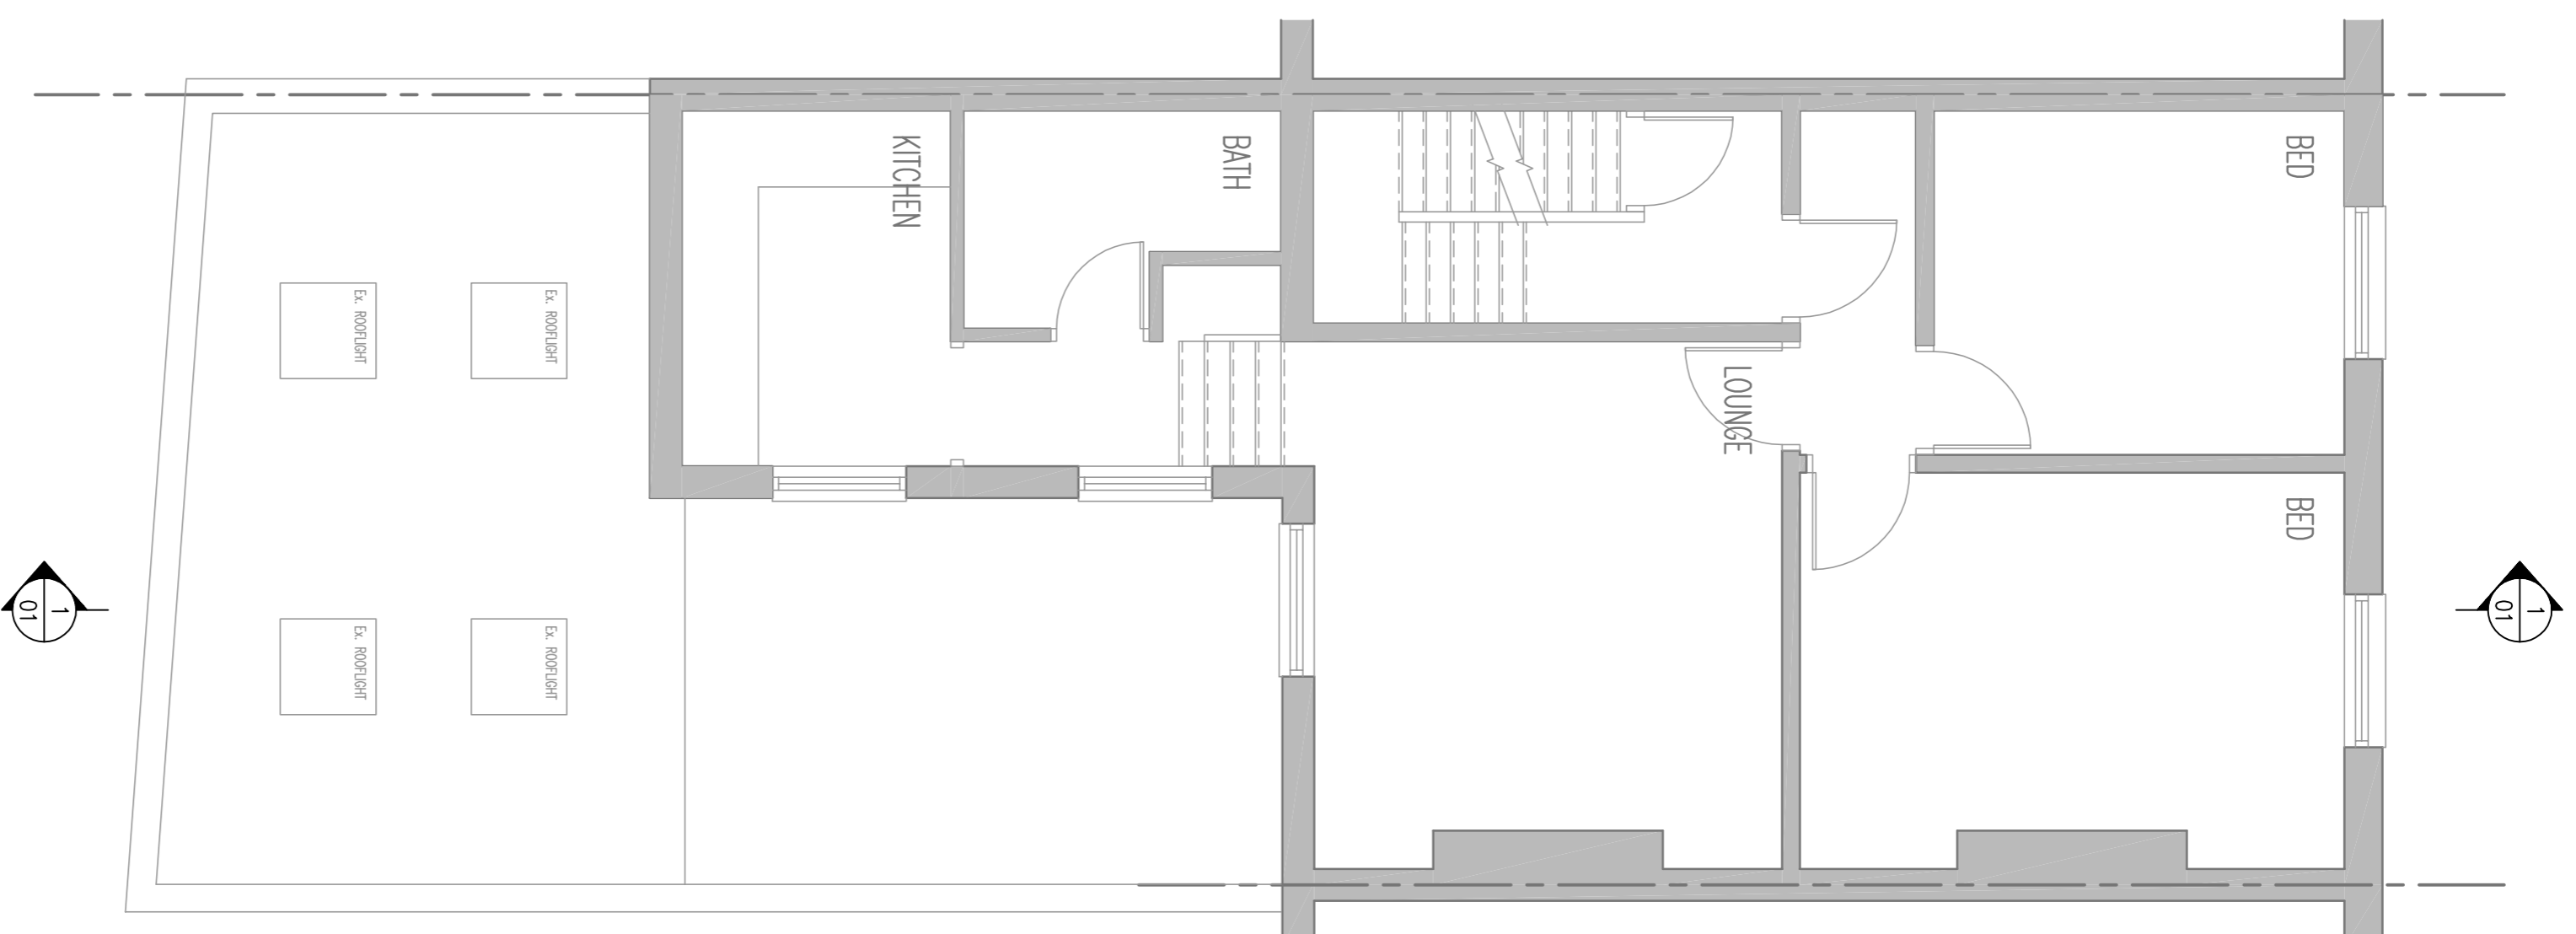

EXISTING FIRST FLOOR PLAN
SCALE 1:50

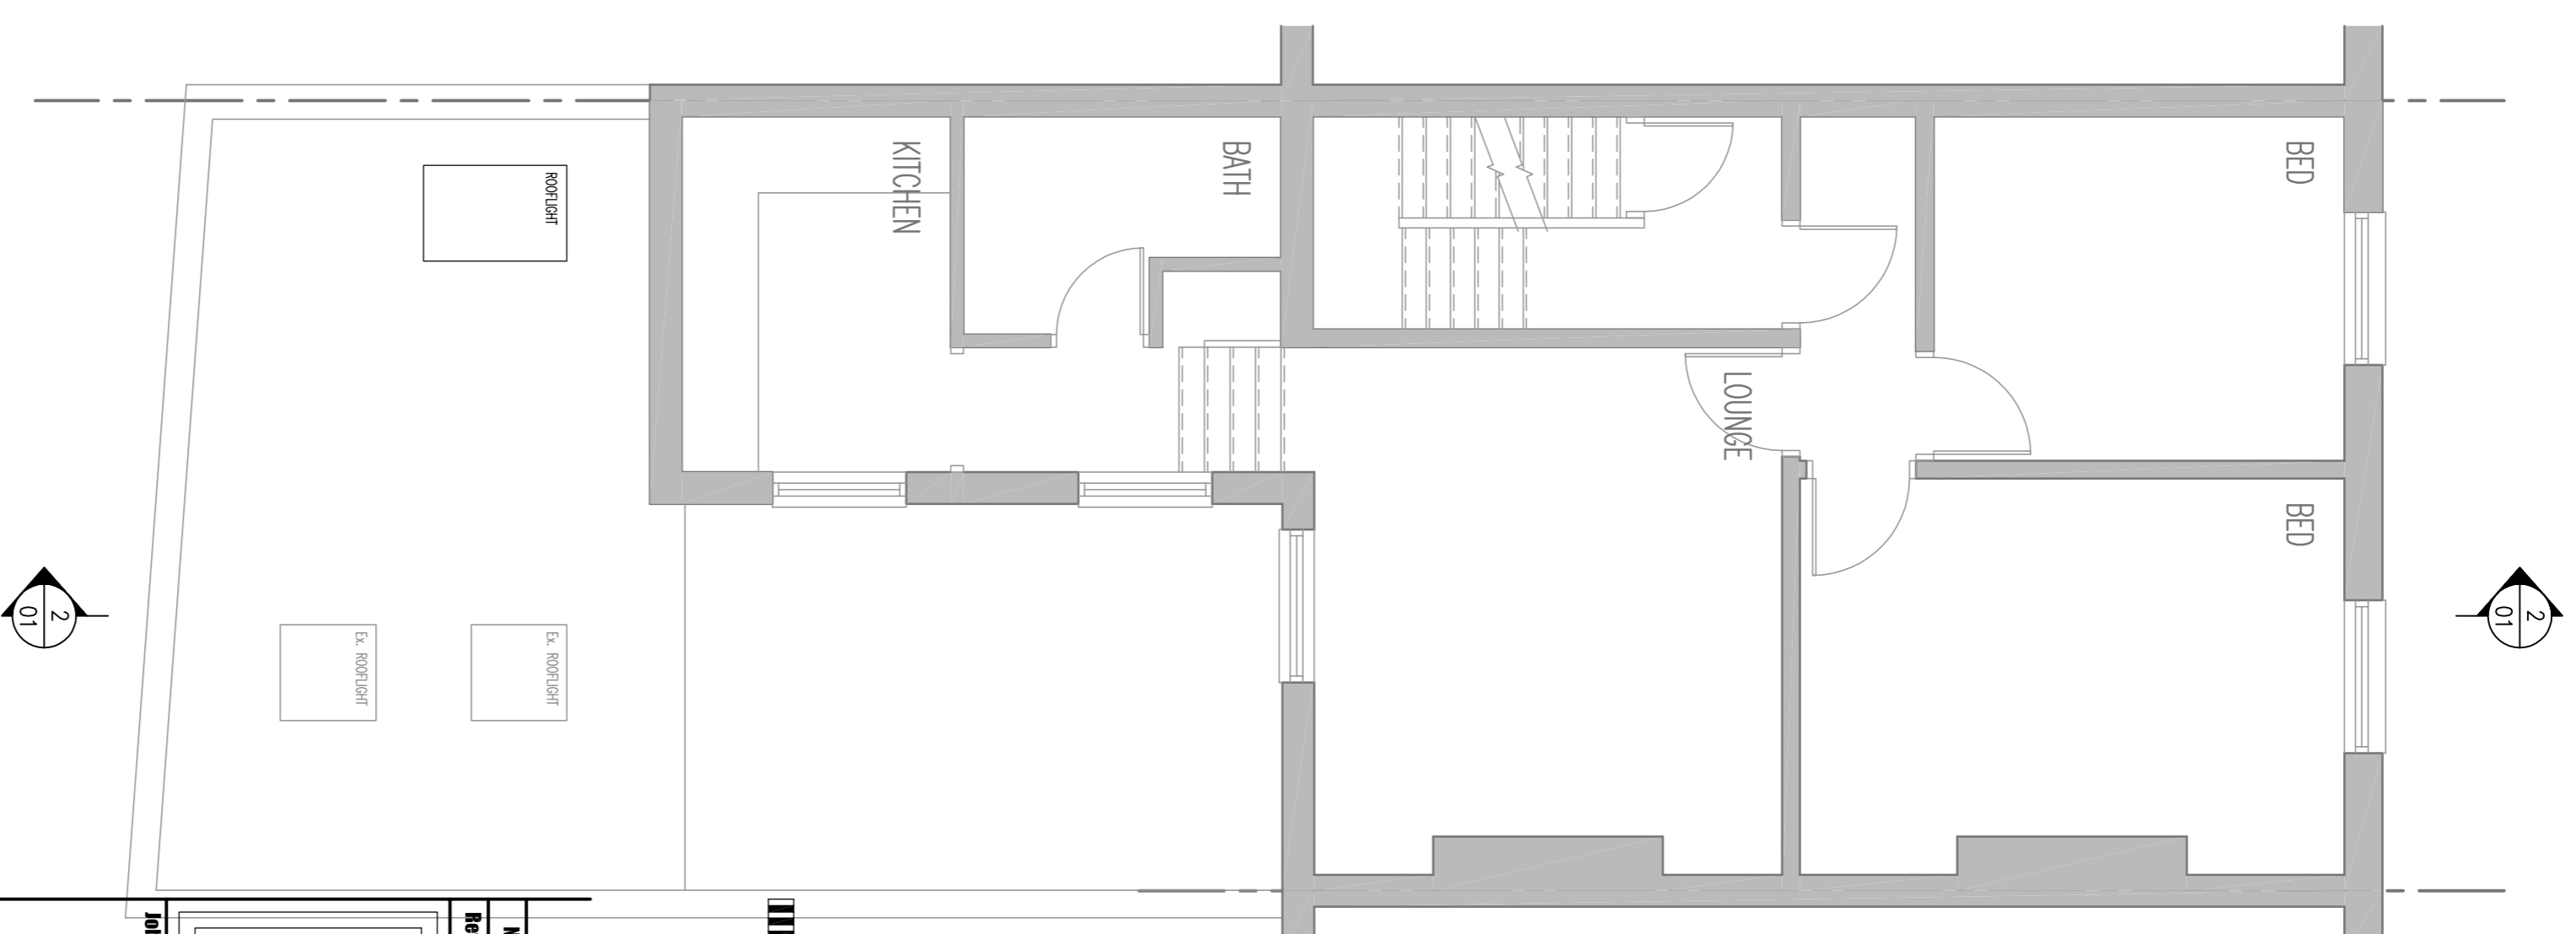

PROPOSED FIRST FLOOR PLAN
SCALE 1:50

 

No.	Date	By	Comments

Site Address
**159 QUEENS CRESCENT
NWS 4EA**

PROPOSED DEVELOPMENT

Drawing Title			
EXISTING/PROPOSED PLANS			
Scale	Date	Drawn by	Rev.
1:50	JUN 15	PMR	

Alan Cox Associates
Architectural & Planning Consultants
TEL: 020 - 8440 - 7777
FAX: 020 - 8364 - 9556

Dwg No. **437815/22** Rev.