
 


KEY

- 1 Entrance
- 2 Rooflight
- 3 Flues
- 4 Garden

 Property Boundary

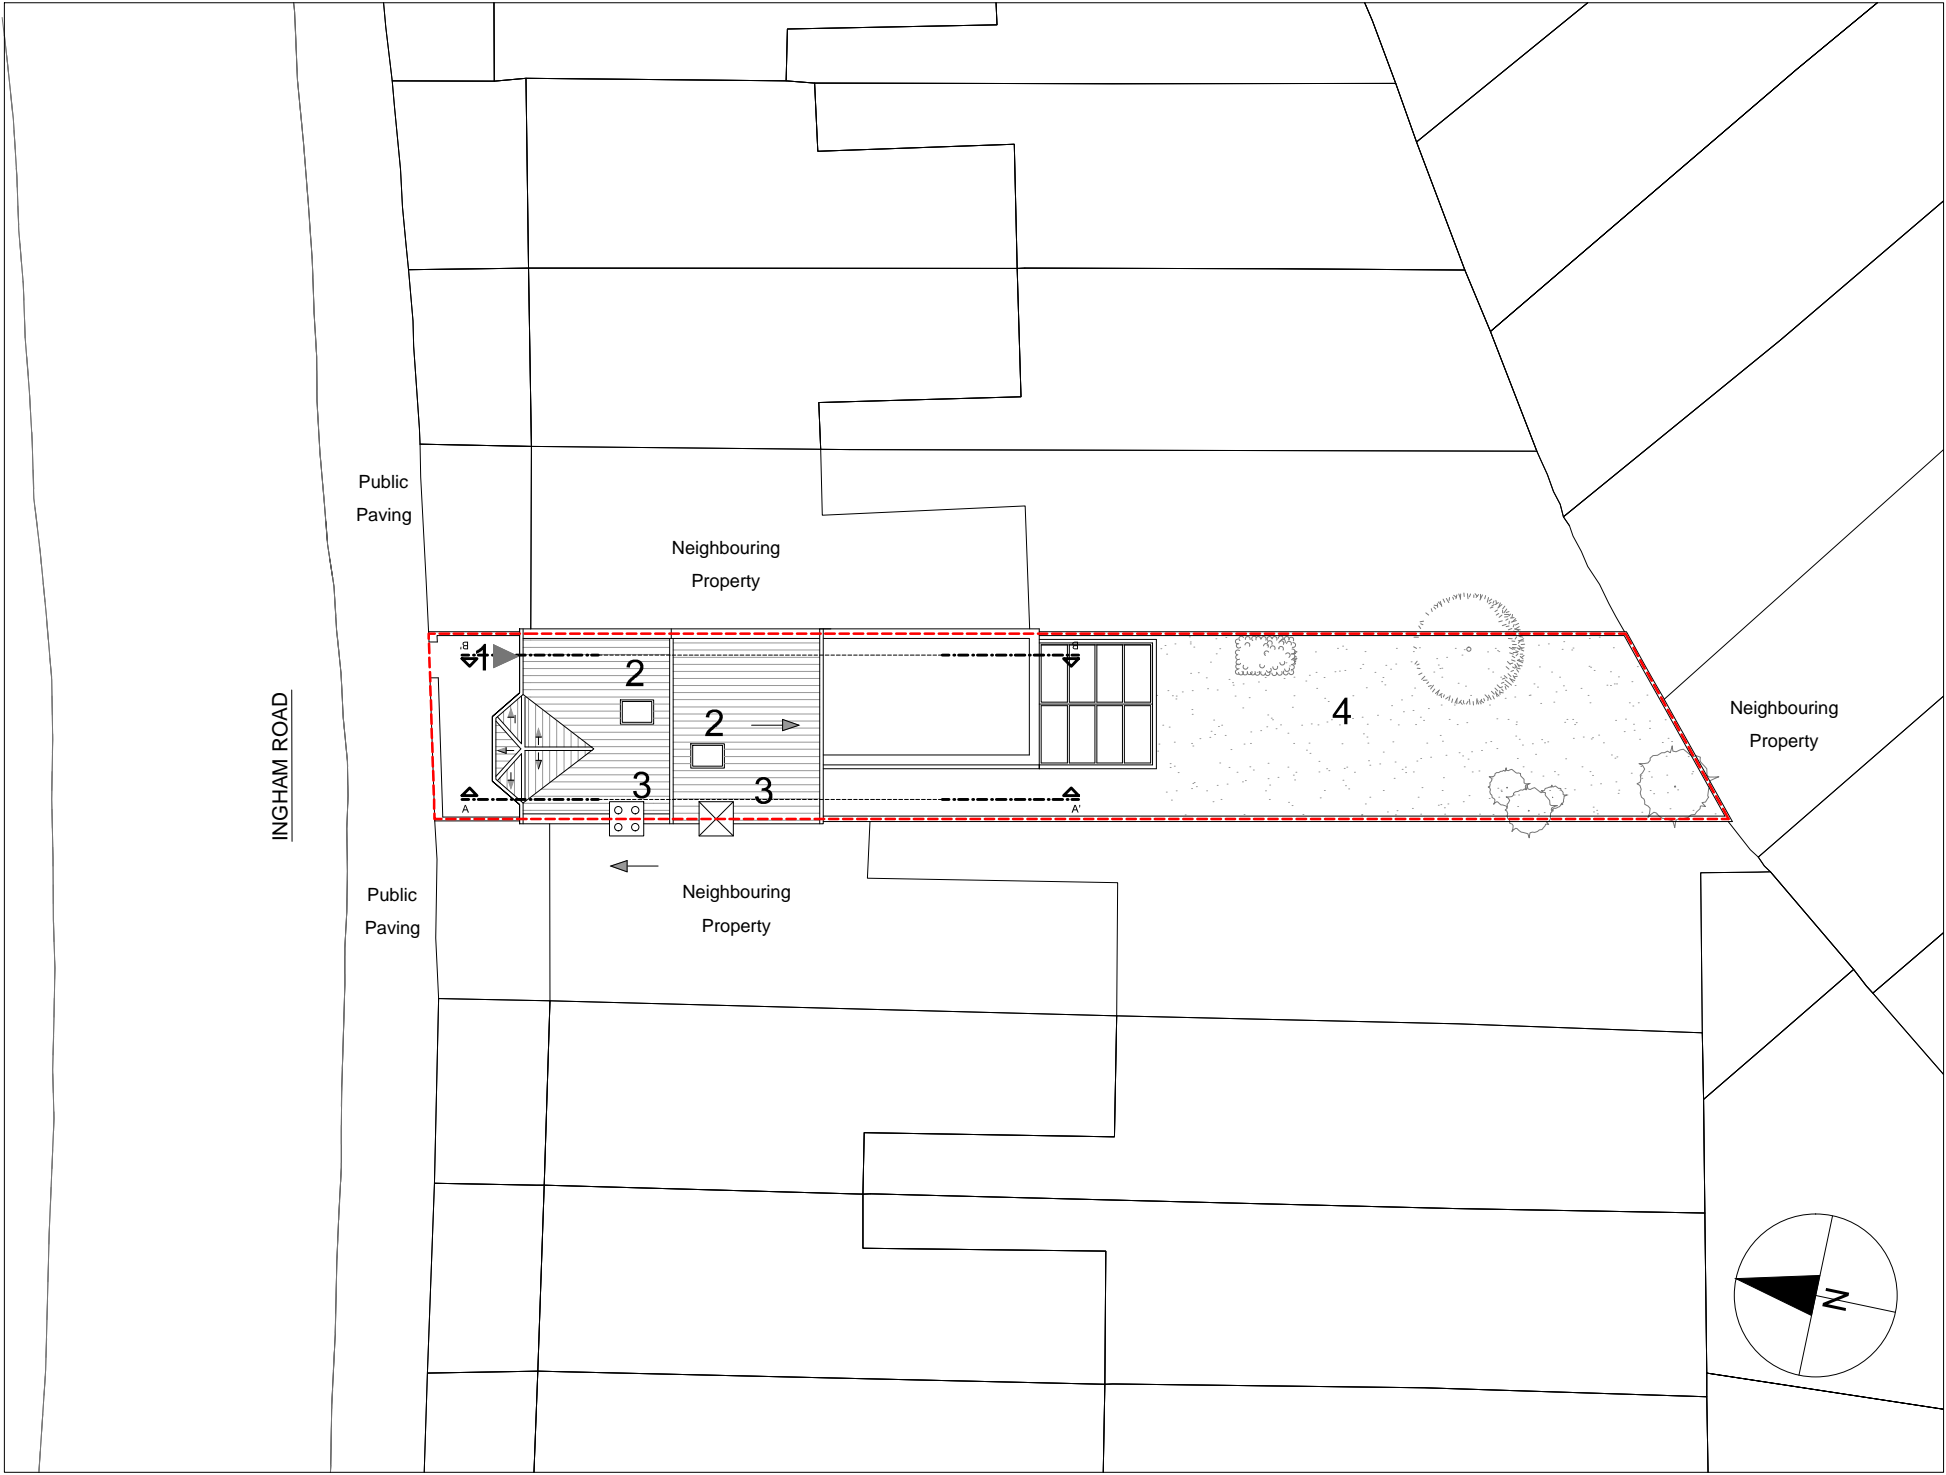

PROJECT TITLE
23 Ingham Road

DRAWING TITLE
Existing Site Plan

CLIENT
Toby Vanhegan

DRAWING No
INGHM-L001

REVISIONS

REV:	DESCRIPTION:	BY:	DATE:	SCALE AT A3
				1:200
				DATE: Dec 2015
				REV