

INGHAM ROAD




Public Paving

Neighbouring Property


Public Paving

Neighbouring Property

Neighbouring Property

 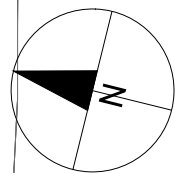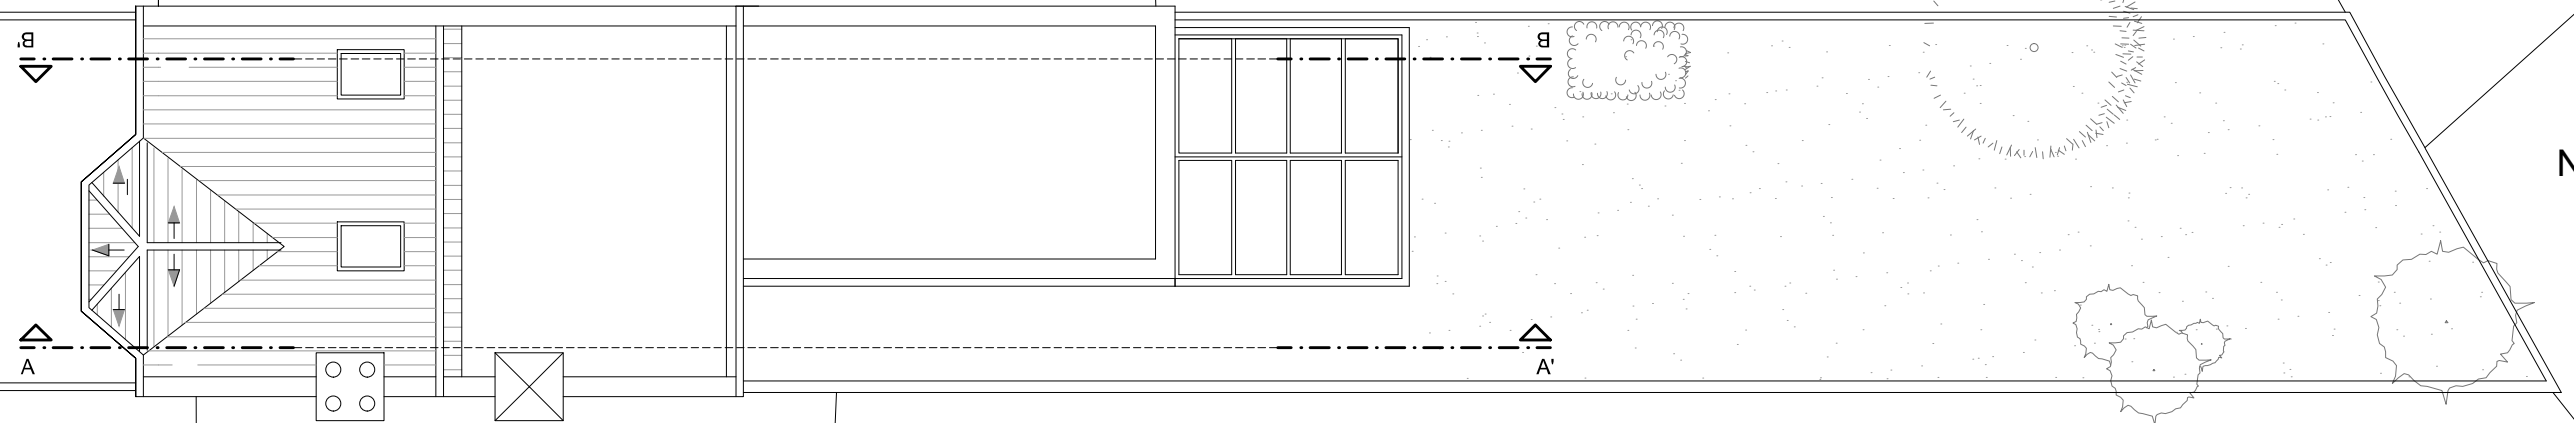

PROJECT TITLE
23 Ingham Road

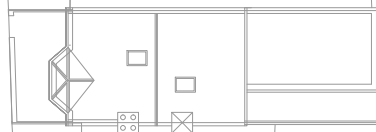

DRAWING TITLE
Proposed Roof Plan

CLIENT
Toby Vanhegan

DRAWING No
INGHM-P104

REVISIONS

REV:	DESCRIPTION:	BY:	DATE:

SCALE AT A3
1:100
DATE:
Dec 2015
REV