



T:\2332 Centre Point\02-Sheets\25 Series External Wall\2332(25)524_Ground Floor Facade Drainage.dgn
27/03/2014
2332
Conran

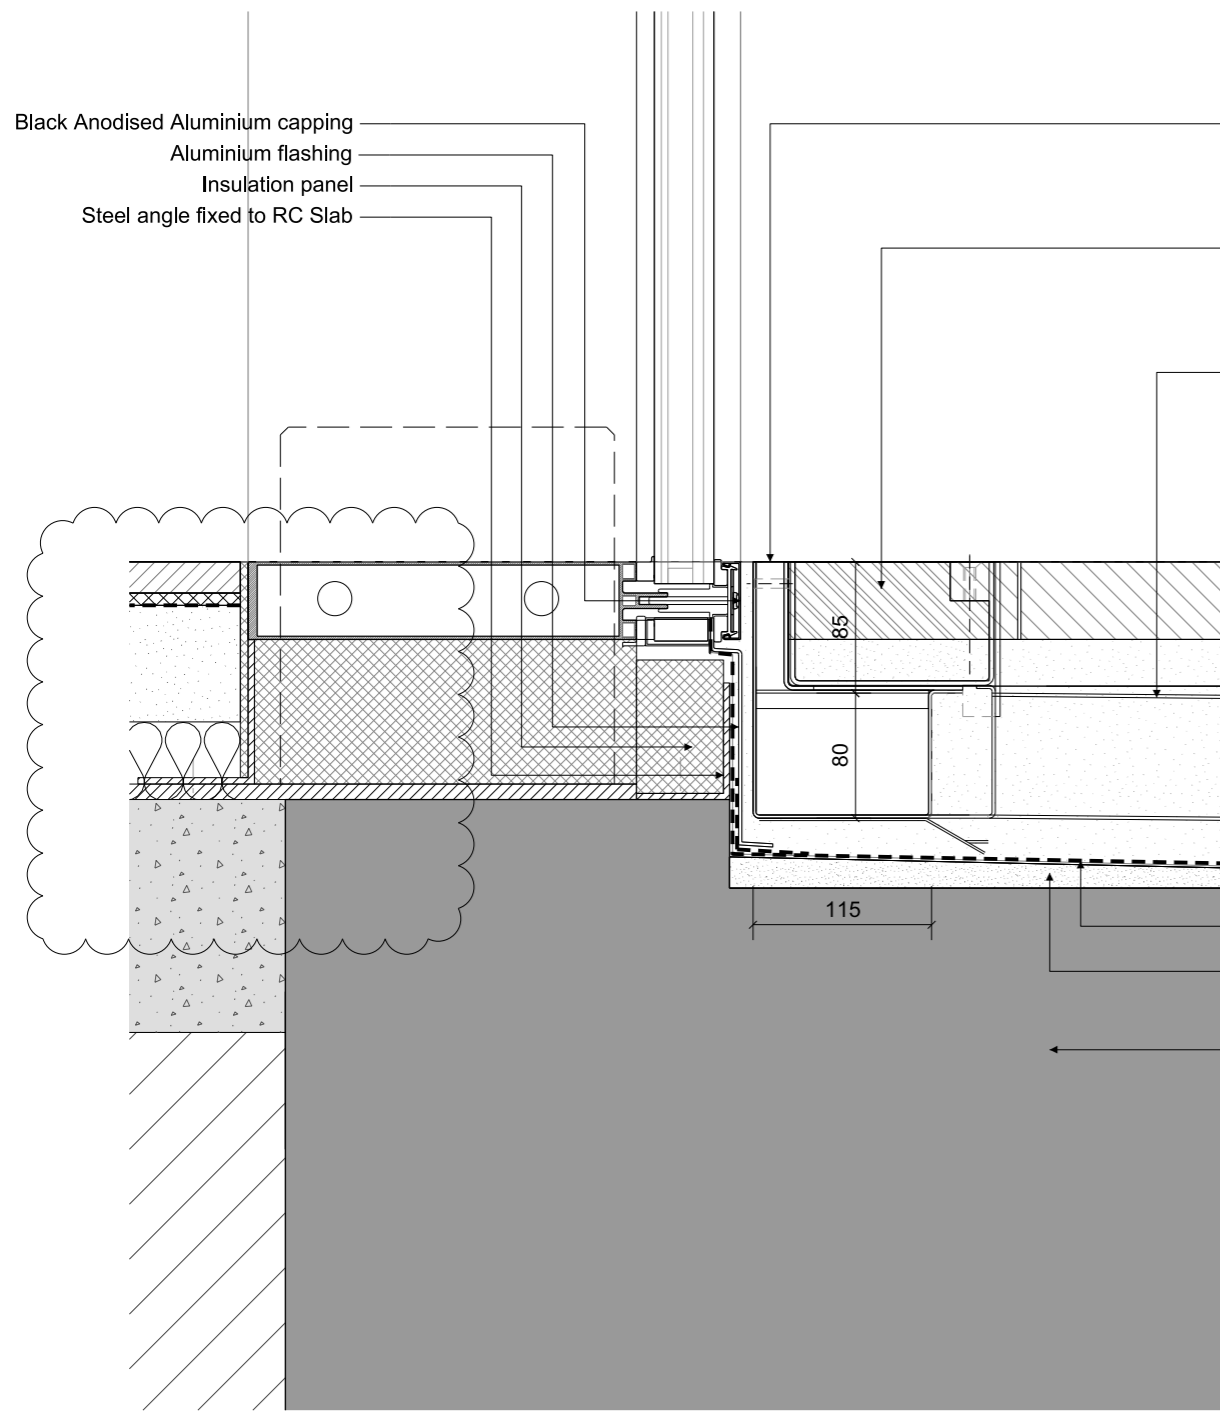

1 SLOT DRAIN ACCESS DETAIL 1:5

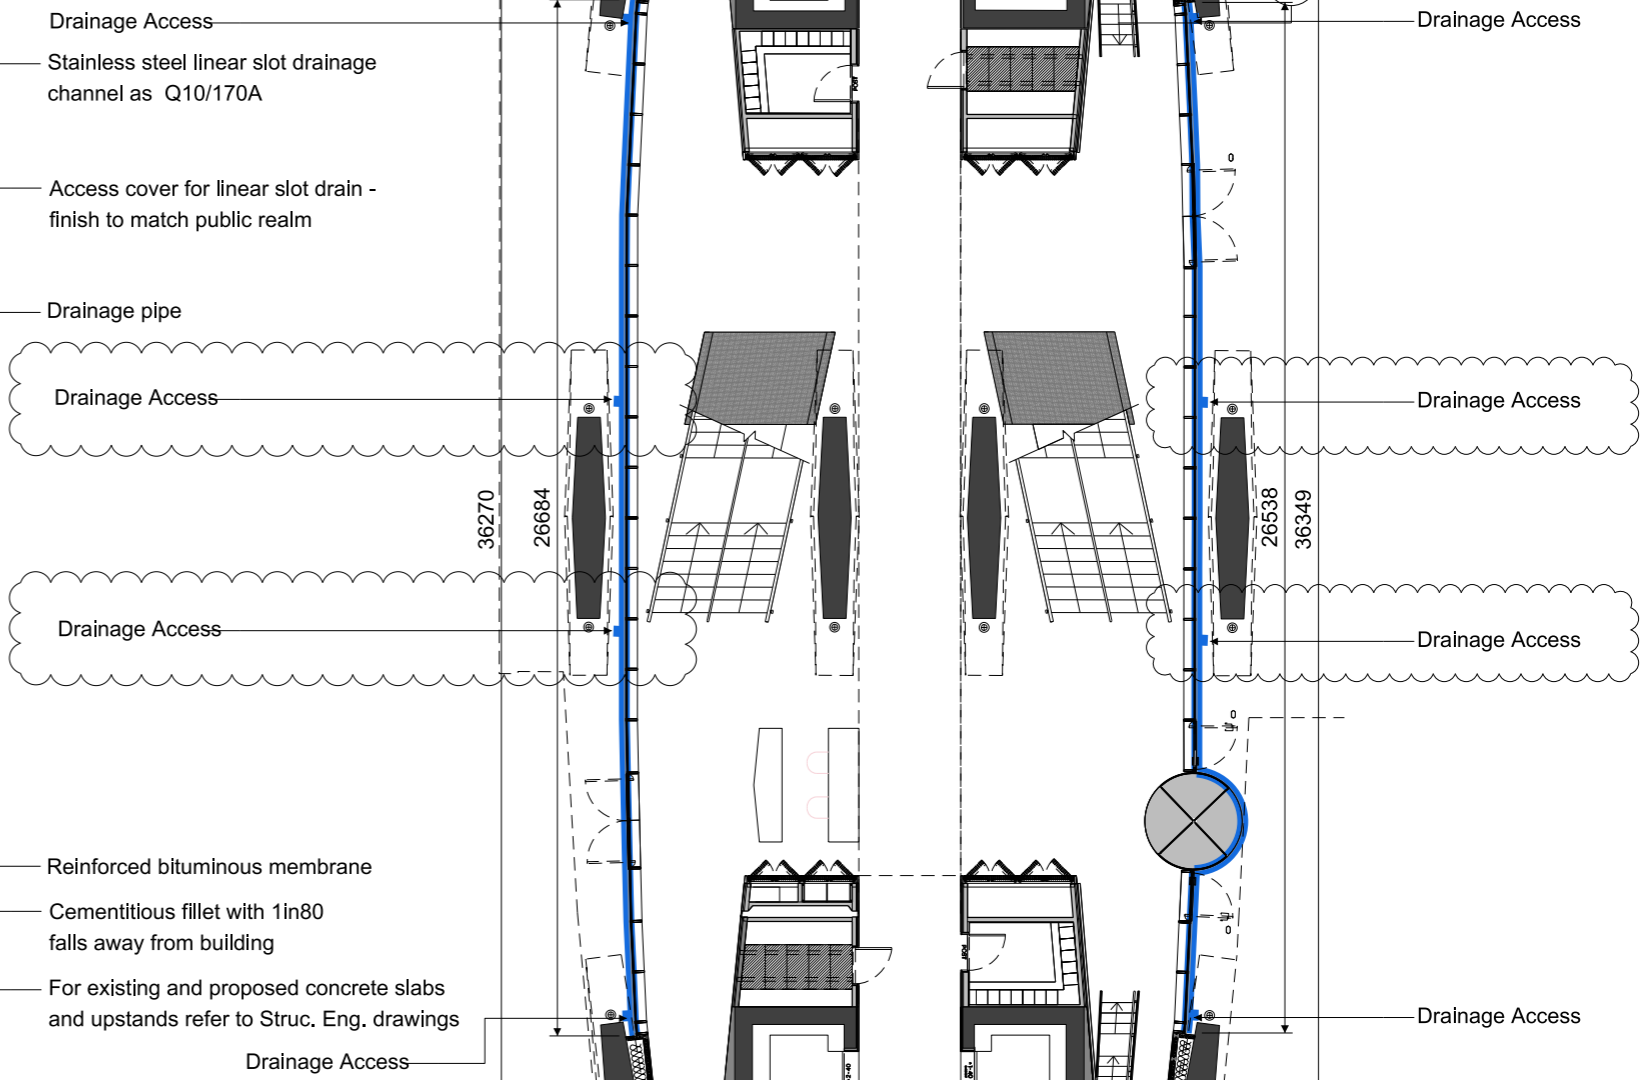

2 GROUND FLOOR DRAINAGE PLAN 1:200

All dimensions must be checked on site and not scaled from this drawing. © Conran and Partners Limited

Rev	Date	Reason	By	Checked	Rev	Date	Reason	By	Checked
-	30.04.13	Stage E	PG	AS					
A	31.03.14	Floor buildup updated, drain access added	NT	AS					

Notes
 ■ Extent of slot drainage channel as Q10/170A
 The cladding configuration shown is based on structural dimensions taken from the original design drawings
 Structural dimensions are subject to confirmation by site survey
 For floor build up details refer to drawing series (43) Floor Finishes

Project: Centre Point
 Client: Almacantar
 Drawing title: Ground Floor Facade
 External Drainage
 Scale 1:5/200 Date: April 2013 Drawn by: PG
 Project number: 2332 Drawing No: (25) 524 Rev: A
 Status: STAGE E Checked by: AS

CONRAN+ PARTNERS
 Architects Designers
 LONDON OFFICE
 Conran Building
 22 Shad Thames,
 London SE1 2YU
 Telephone: +44 (0) 20 7403 8899
 Email: cp@conran.com