


1 ELEVATION 1:50

1 (25)507

1 (25)505

Bespoke door handles - black anodised finish

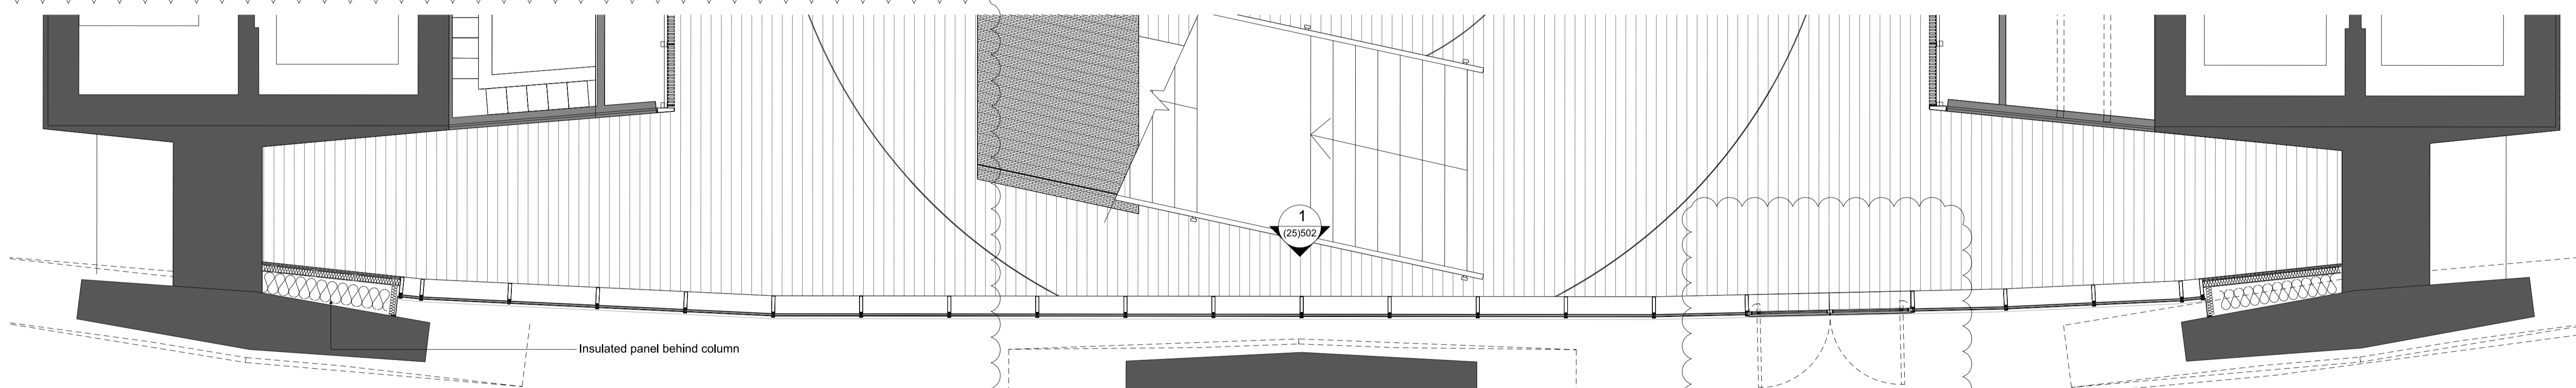


2 GROUND PLAN 1:50

1 (25)502

Insulated panel behind column

Glazed double doors in black anodised frame with concealed underfloor drive with stone insert tray - escape route for north core

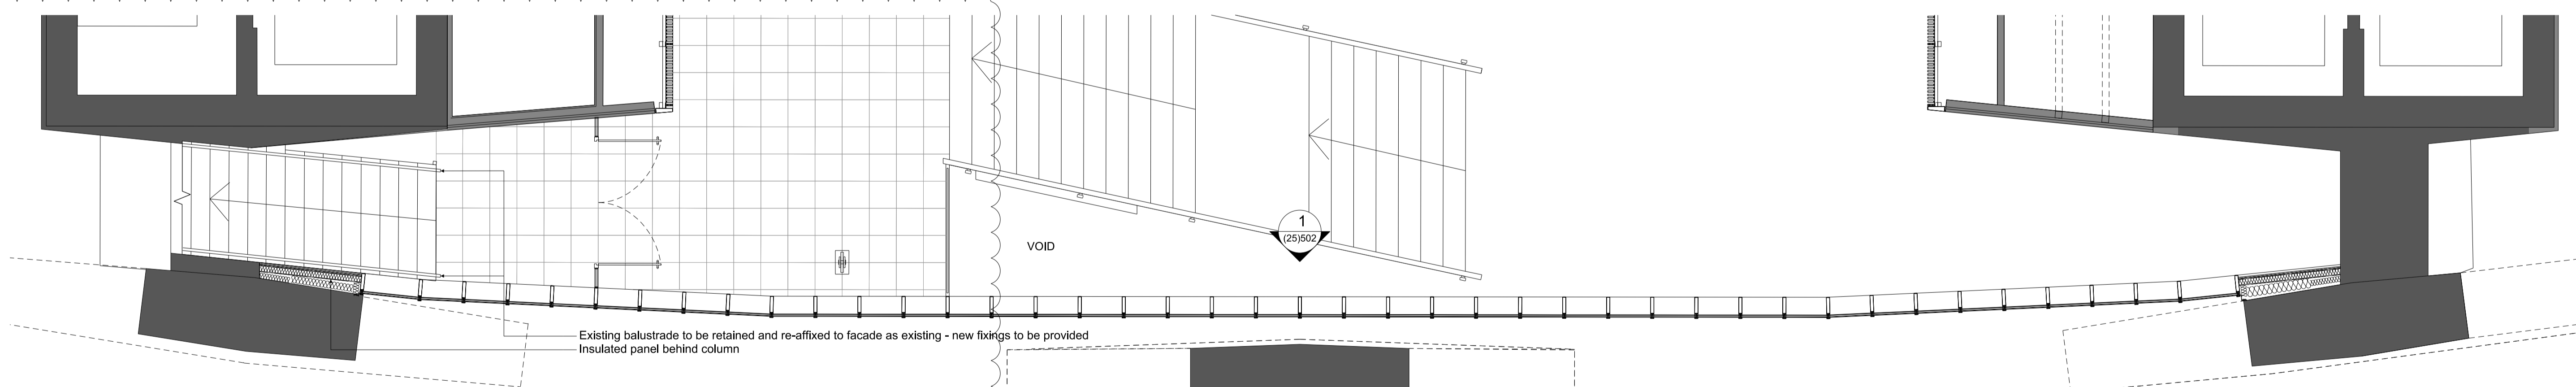

3 MEZZANINE PLAN 1:50

1 (25)502

VOID

Existing balustrade to be retained and re-affixed to facade as existing - new fixings to be provided  
Insulated panel behind column

All dimensions must be checked on site and not scaled from this drawing. © Conran and Partners Limited

Rev	Date	Reason	By	Checked	Rev	Date	Reason	By	Checked
-	03.08.12	Stage D Draft	TG	AS					
A	31.08.12	STAGE D	PG	AS					
B	30.04.13	Stage E	PG	AS					

Notes  
The cladding configuration shown is based on structural dimensions taken from the original design drawings.  
Structural dimensions are subject to confirmation by site survey.  
For floor build up details refer to drawing series (43) Floor Finishes

Project: Centre Point  
Client: Almacantar  
Drawing title: Ground/Mezzanine Floor  
West Elevation and Plans  
Scale 1:50@A1 Date: August 2012 Drawn by: TG  
Project number: 2332 Drawing No: (25)500 Rev: B  
Status: STAGE E Checked by: AS

**CONRAN+ PARTNERS**  
Architects Designers

LONDON OFFICE  
Conran Building,  
22 Shad Thames,  
London SE1 2YU  
Telephone +44 (0) 20 7403 8899  
Email cp@conran.com