




North East Elevation
(Scale 1:100)

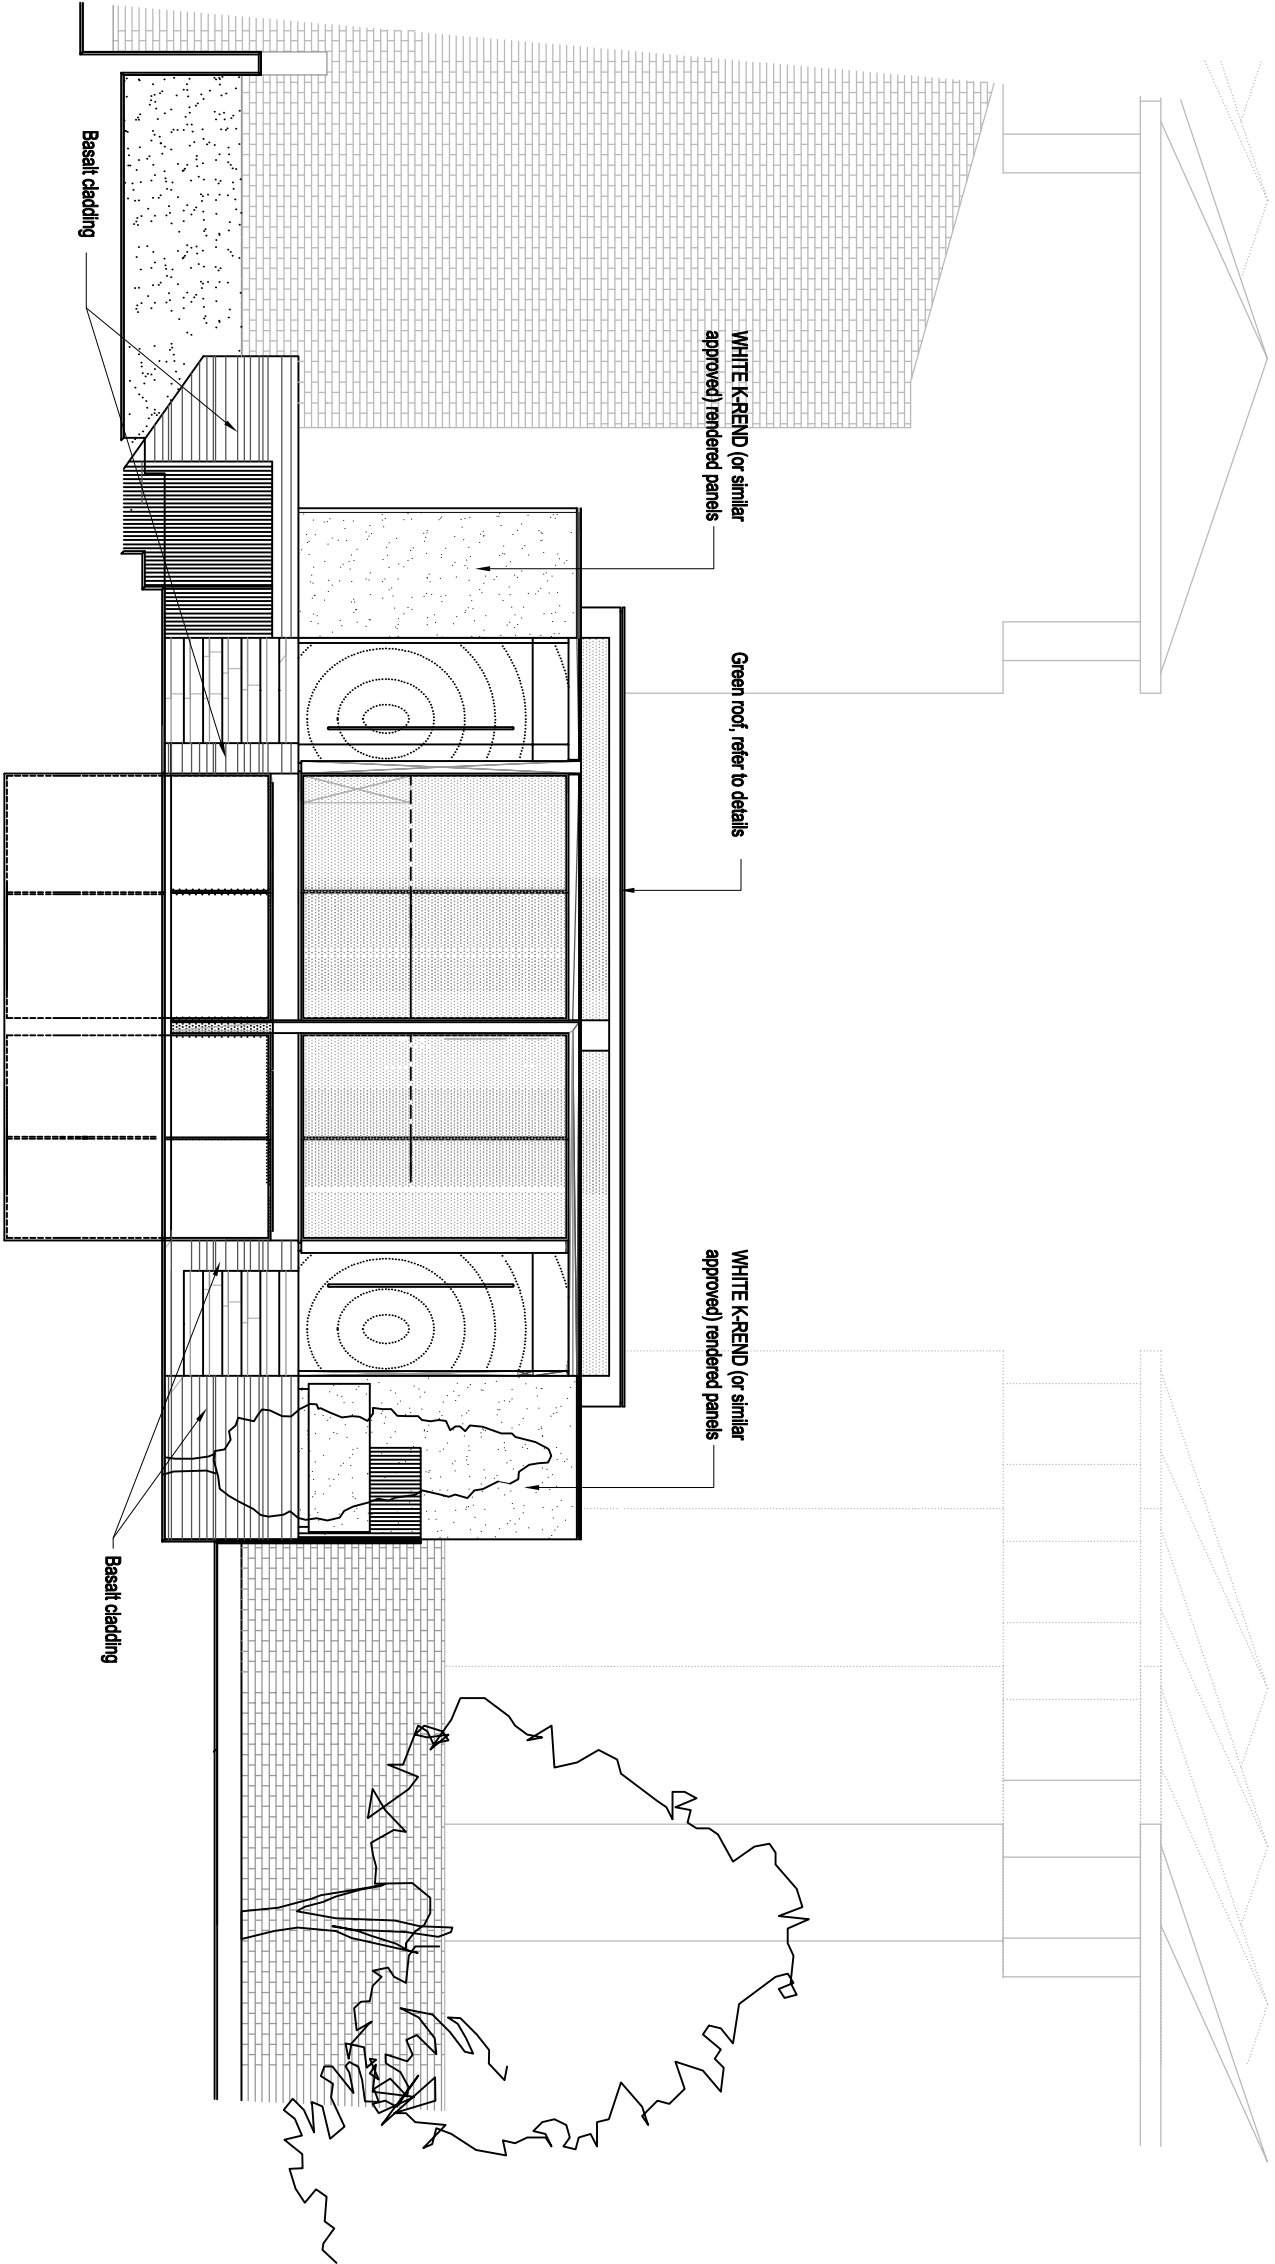

South West Elevation
(Scale 1:100)

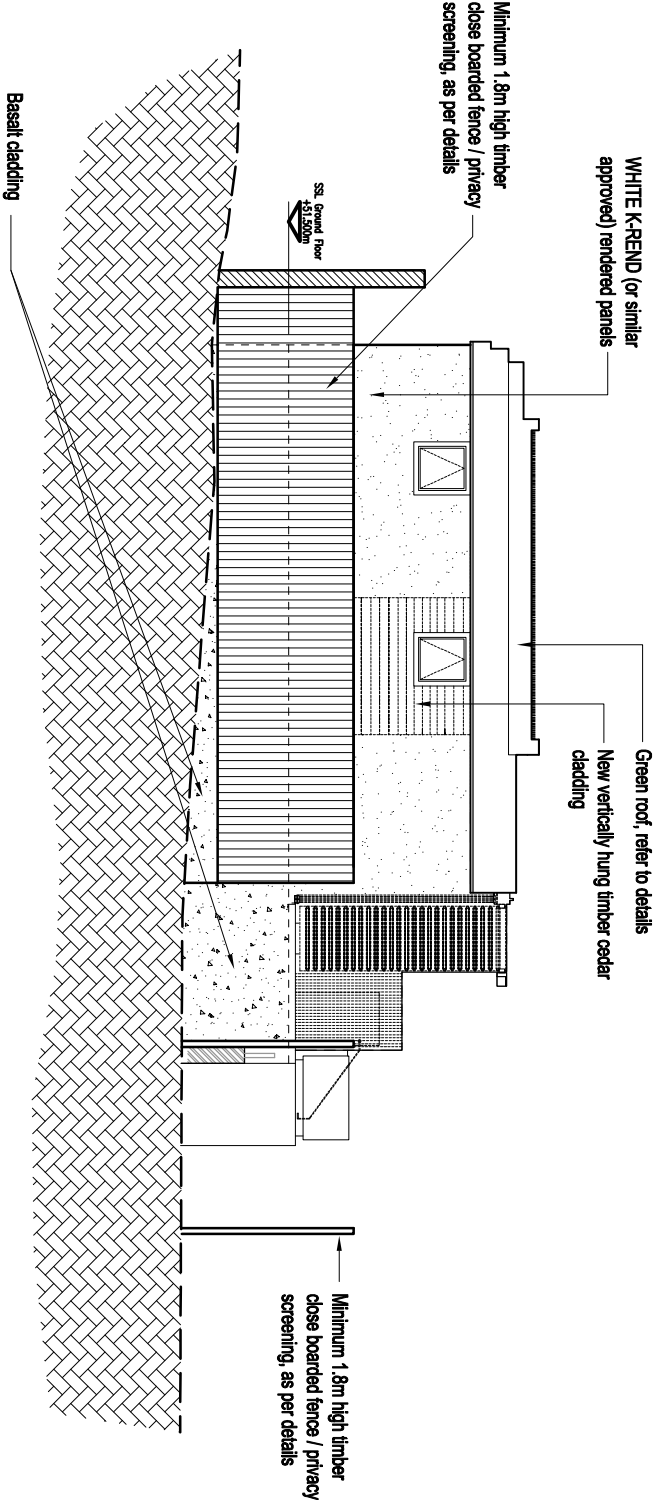

South West Elevation
(Scale 1:100)

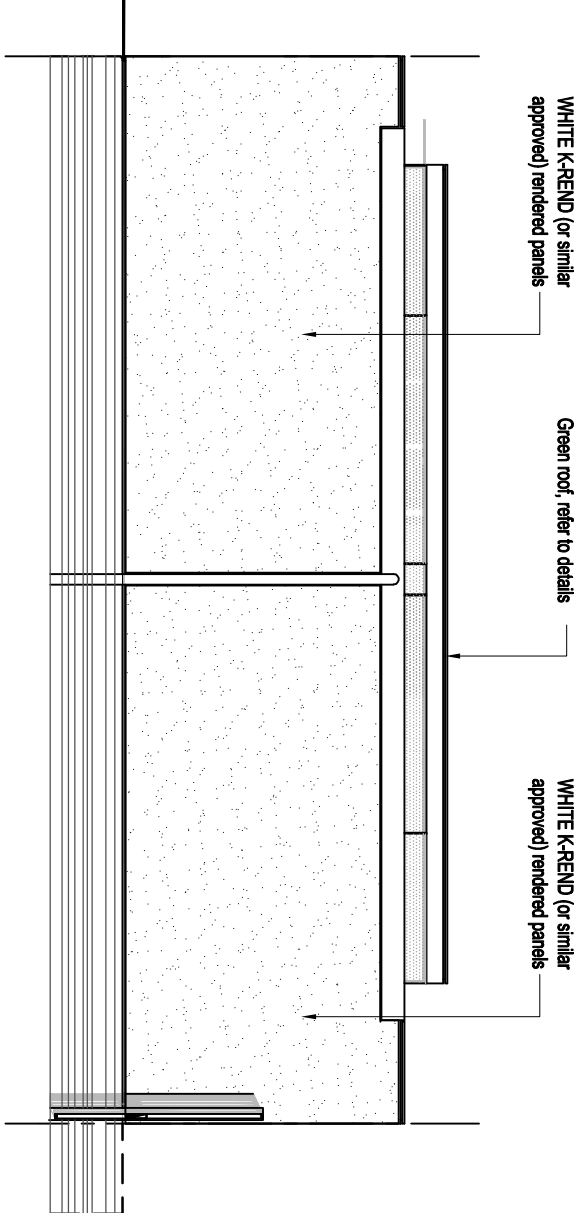

North West Elevation
(Scale 1:100)

Construction Issue
For Building Control

REV.	Date	Description
Client		
Shannon ISL, Watford		
Project Description		
Proposed 2 No. New Dwellings at Land to Rear of 1a Frognaal - Scheme 4		
Drawing Title		
Proposed Building Elevations		
Date		
December 15		
Drawing No.		
Frog_PISc4_007 .		
Rev.		

Shannon
Integrated Services Ltd
Commercial & Domestic Property
Maintenance & Refurbishment
020 7060 4234
www.shannonisl.co.uk