



Existing Unstable Garden Wall

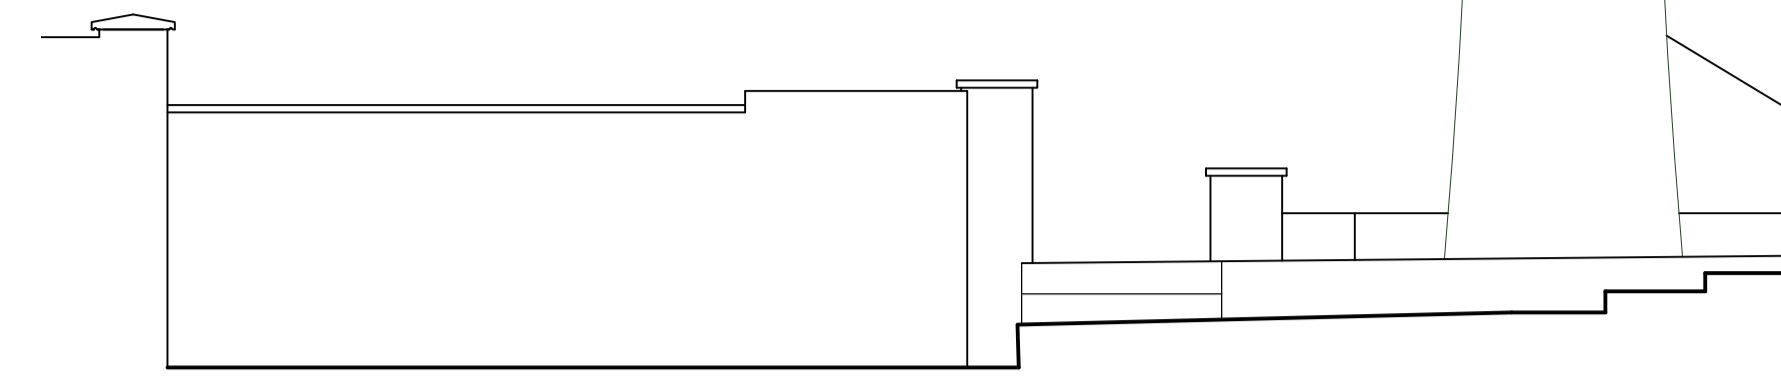

Rebuilt Garden Wall



Existing Section/Elevation A-A

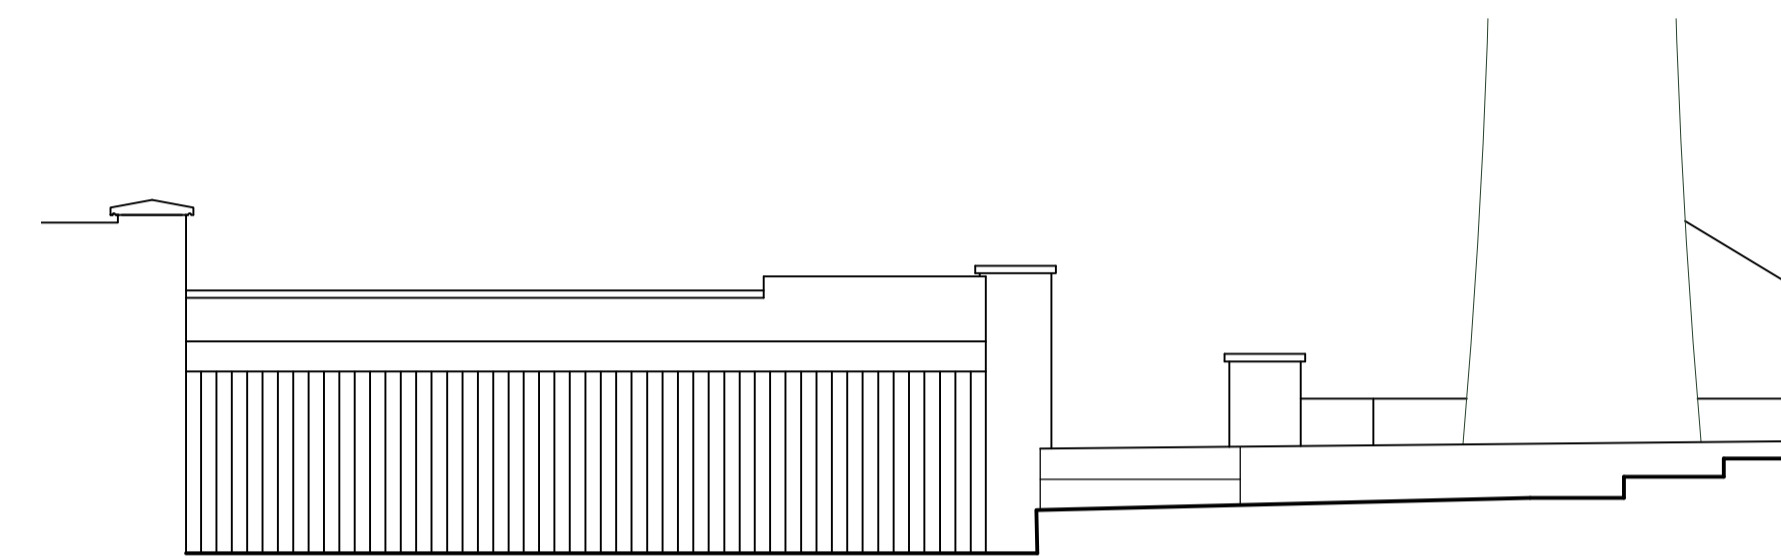


Proposed Section / Elevation A-A



Existing Side Elevation, Viewed From Lancaster Grove

Existing Unstable Garden Wall Rebuilt As Existing

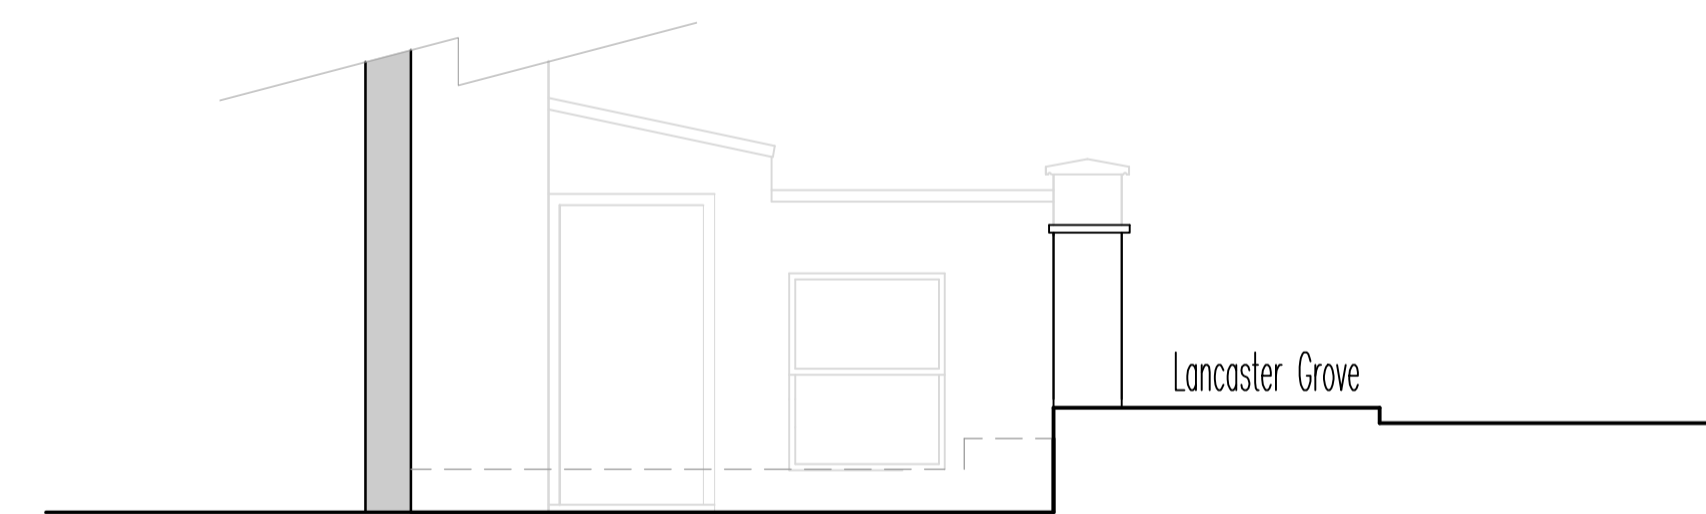


Existing Front Elevation

Lancaster Grove



Existing White Render Garden Wall & Piers to be Rebuilt As Existing
Proposed Side Elevation, Viewed From Lancaster Grove

Existing Unstable Garden Wall Rebuilt As Existing

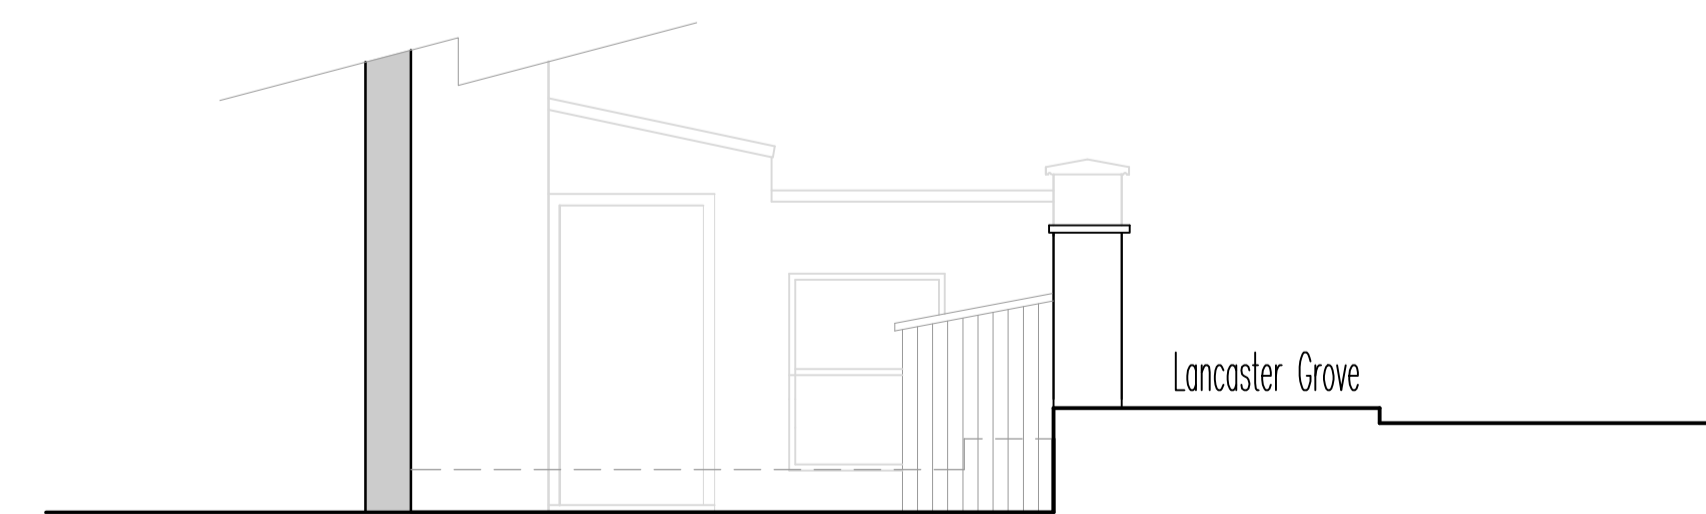

Proposed Front Elevation

Lancaster Grove

notes

Any discrepancies in dimensions or detail to be reported to the architect immediately. This drawing is to be read in conjunction with all relevant architectural, structural and services drawings.

This drawing remains the copyright of Robert Savage Associates and may not be copied or used without their prior consent

revisions:

client
Georg Schraut
project

1 Belsize Park
London NW3

title
Existing & Proposed Garden Walls and Proposed
Refuse and Cycle Storage

scale 1:100 & 1:50 date DEC 2015 drg. no. 10593/TP/02

Robert Savage & Associates
architects designers structural engineers

11 Eton Garages, Lancaster Grove, Belsize Park, London NW3 4PE Telephone: 020 7433 3561 Facsimile: 020 7433 3716

