

NOTES:

© COPYRIGHT - DETAILED PLANNING LTD


all dimension should be checked on site prior to works commencing. Variations in squareness, depth of plaster etc, must be checked for. Where new walls are shown as aligned with existing walls, physical removal of brickwork and / or plaster to establish the actual position of the wall being attached to must be checked.

any discrepancies should be reported in writing immediately.

when printing off PDF's, check that the drawings are printed to correct paper size and scale.

documents should be used as to the drawing status described

property owner to ensure that all aspects of the "party wall etc., act 1996" are complied with prior to any works commencing on site.

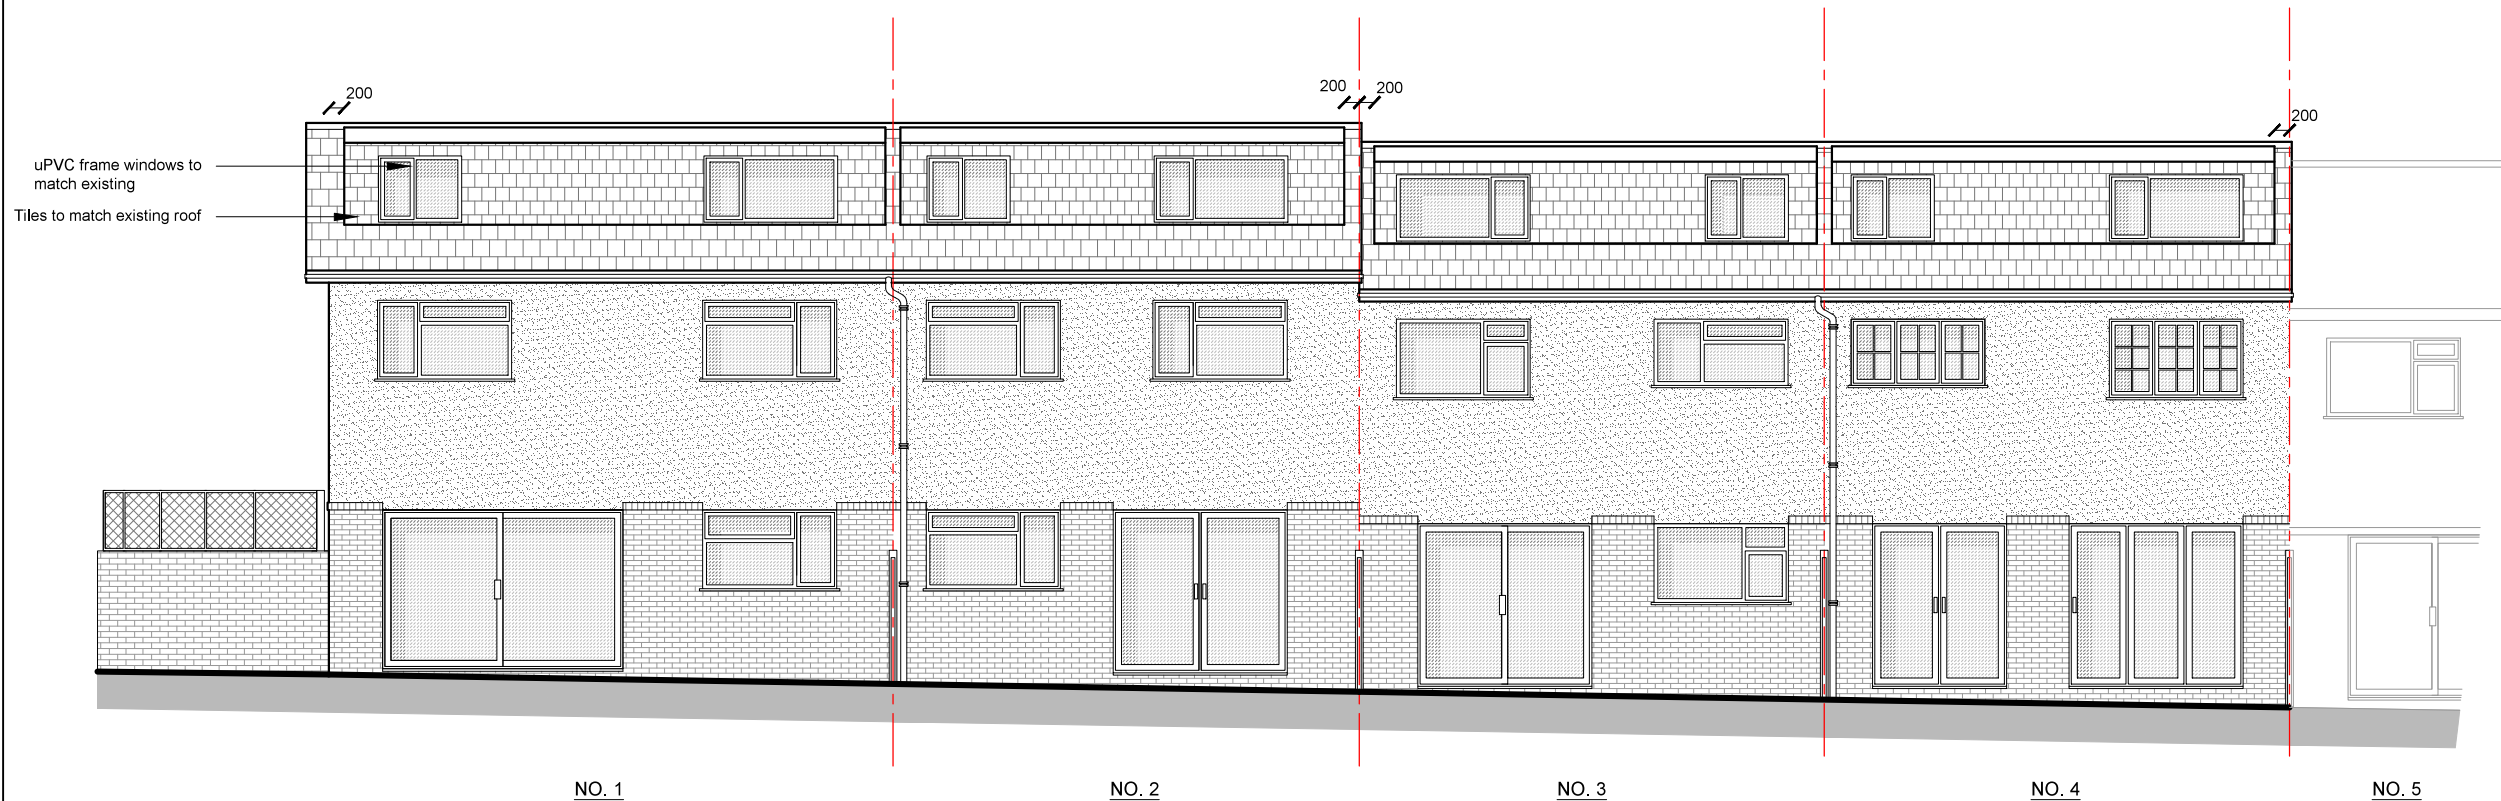

NO. 1


NO. 2

NO. 3

NO. 4

NO. 5

Rear Elevation
As Proposed

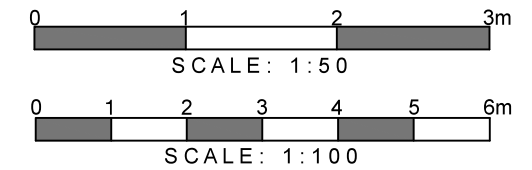

DETAILED PLANNING

ORCHARD HOUSE MUTTON LANE
POTTERS BAR HERTFORDSHIRE EN6 3AX

T 0208 1500 494
E INFO@DETAILED-PLANNING.CO.UK
WWW.DETAILED-PLANNING.CO.UK

CLIENT

Ms Elizabeth Dick

SITE

1, 2, 3 & 4 Tobin Close, London, NW3 3DY

DRAWING TITLE

Proposed Rear Elevation

DRAWINGS STATUS

Planning

| SCALE | DATE | DRAWN | CHECKED |
|------------|-----------|-------|---------|
| 1:100 @ A3 | Aug. 2015 | D.C. | P.C. |

| DRAWING NO. | REVISION |
|---------------|----------|
| 962ED_PD_SH13 | - |