



2 Navigation Plan  
1:100 @ A1

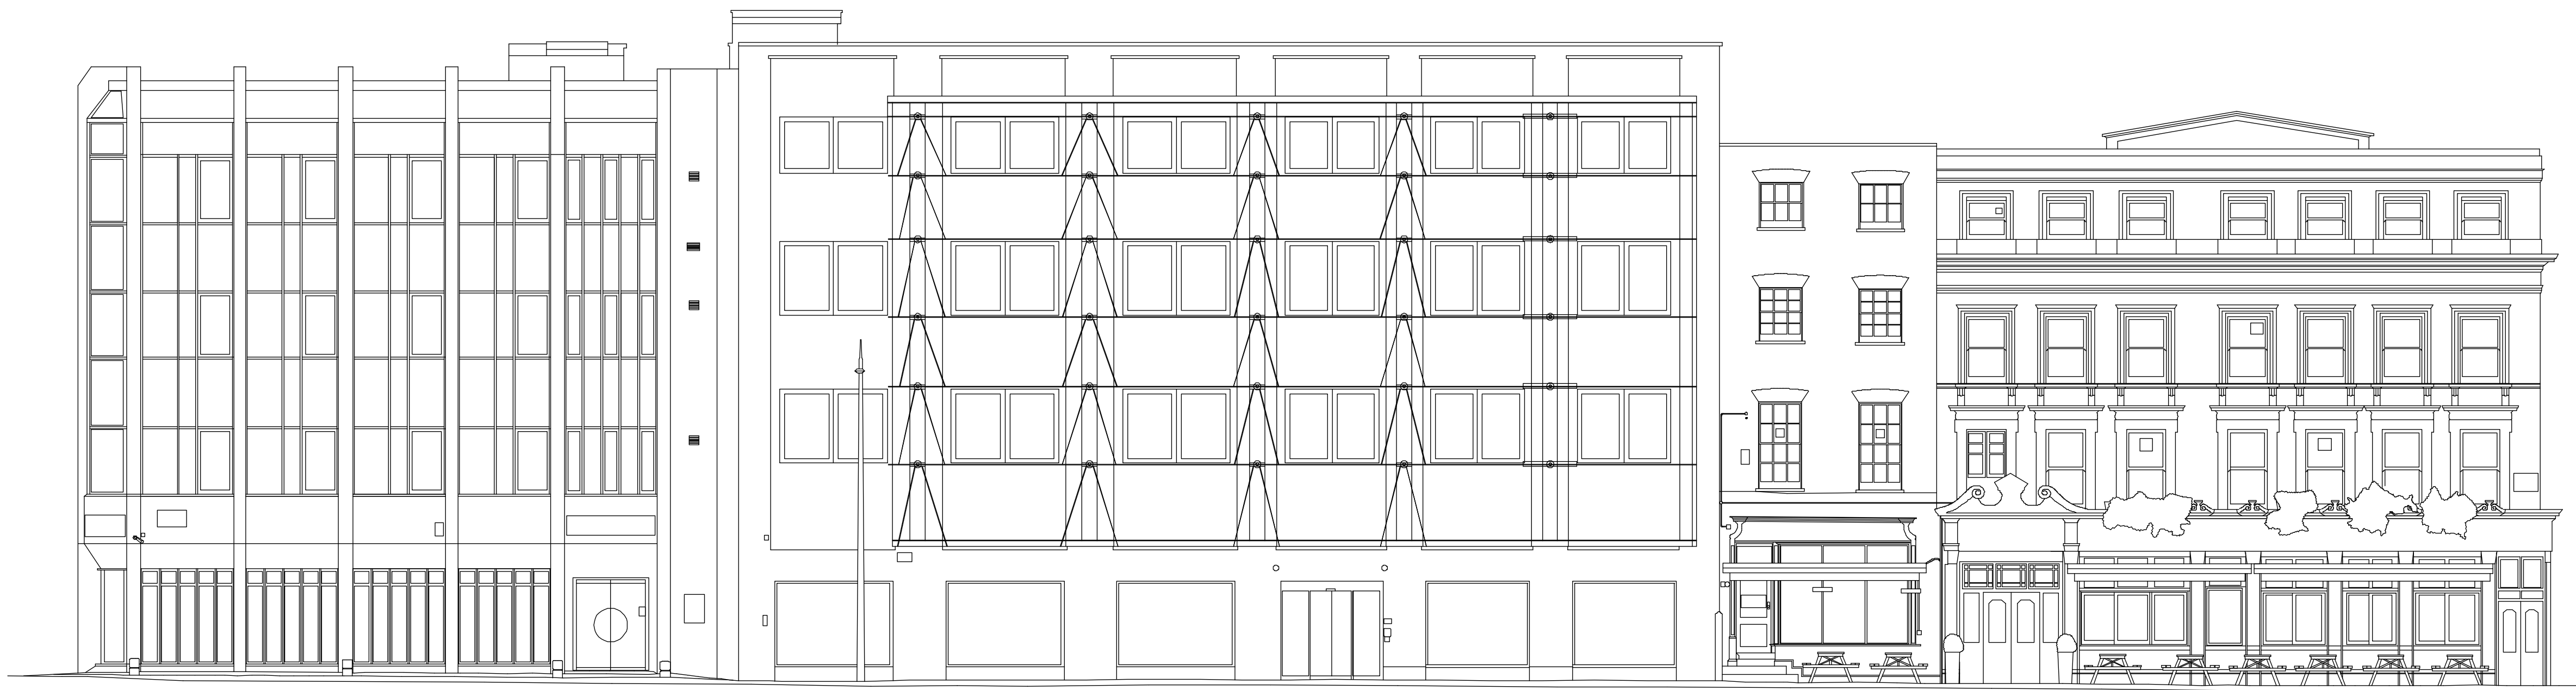

01 Existing South Elevation  
1:100 @ A1

 

DRAWING NOTES:

All dimensions to be checked on site prior to commencement of any works, and/or preparation of any shop drawings.

Sizes of and dimensions to any structural elements are indicative only. See structural engineers drawings for actual sizes/dimensions.

Sizes of and dimensions to any service elements are indicative only. See service engineers drawings for actual sizes and dimensions.

This drawing to be read in conjunction with all other Architect's drawings, specifications and other Consultants' information.

All proprietary systems shown on this drawing are to be installed strictly in accordance with the Manufacturers/Suppliers recommended details.

Any discrepancies between information shown on this drawing and any other contract information or manufacturers/suppliers recommendations is to be brought to the attention of the Architect.

DO NOT SCALE FROM THIS DRAWING.

DRAWING NOTES:

Tender Addendum Issue  
Stage E Issue  
Draft Stage E Issue  
Revised for Stage D  
Issued for Stage D  
Stage D Design Freeze

STATUS REVISION

DATE

DRAWING  
Existing South Elevation

SCALE 1:100 @ A1  
(1:200 @ A3)

DRAWING FILE REF  
000 Drawing Name

DATE Dec 2015

DRAWN BY

DWG No.  
881\_EE-01

REVISION

DRAWING STATUS  
Planning

CLIENT

NFU Mutual

PROJECT

4-8 Maple Street

Information contained on this drawing is the sole copyright of  
Buckley Gray Yeoman and is not to be reproduced without their permission.