




GROUND FLOOR PLAN

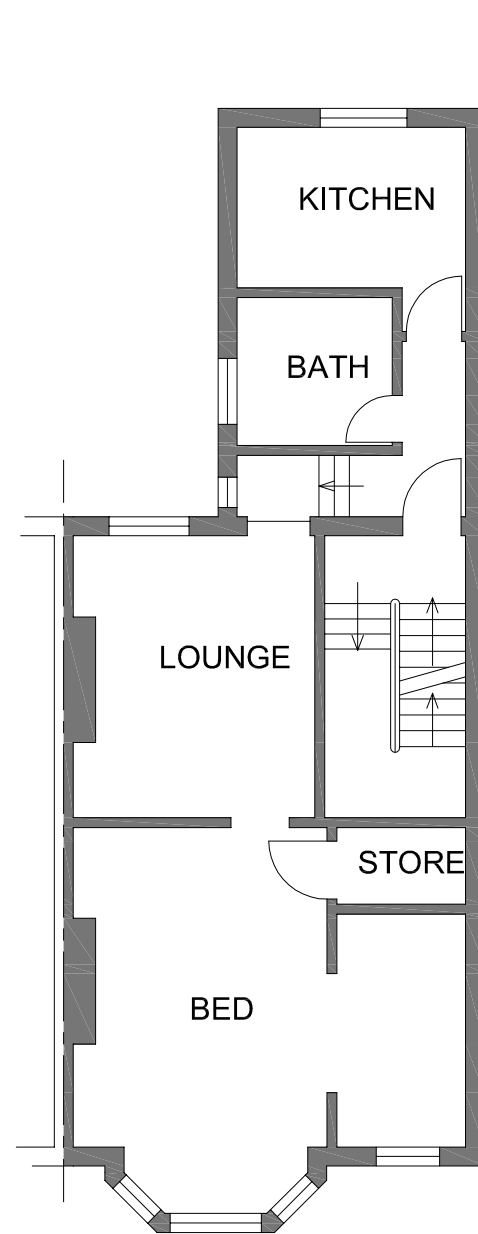


FIRST FLOOR PLAN

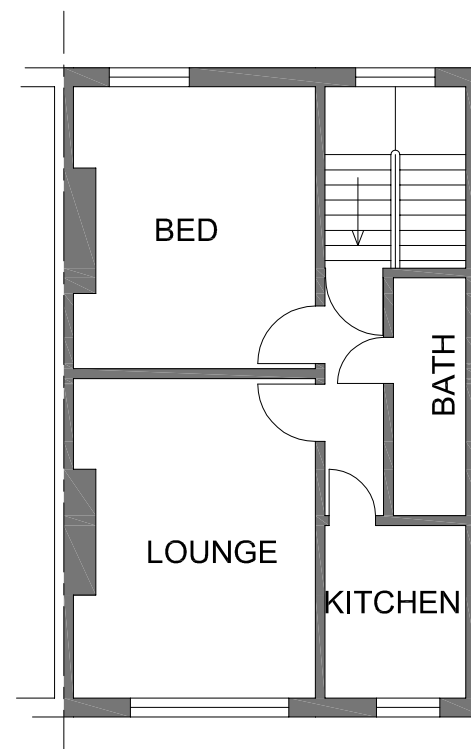

SECOND FLOOR PLAN

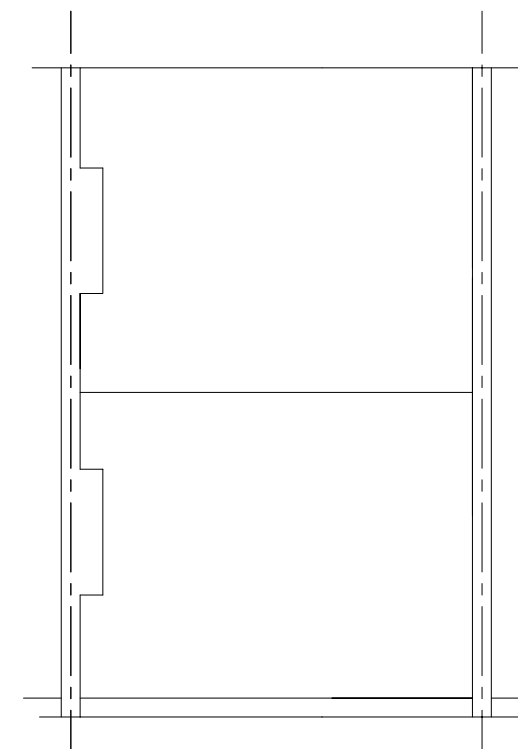

ROOF PLAN

 


TITLE	SURVEY DRAWINGS		ADDRESS	24 DYNHAM ROAD LONDON. NW6	
CLIENT		SCALE	1:100 @ A3	DATE	OCT 2015
		DRAWING NO.	151009/02	REV.	B



FRONT ELEVATION




SIDE ELEVATION

 


URBAN REGEN LONDON Ltd.

TITLE	SURVEY DRAWINGS	ADDRESS	24 DYNHAM ROAD LONDON. NW6	DATE	OCT 2015
CLIENT		SCALE	1:100 @ A3	REV.	
		DRAWING NO.	151009/03		


Tel: 07970 647 449 Fax: 020 8963 9991 Email: urlondon@aol.com

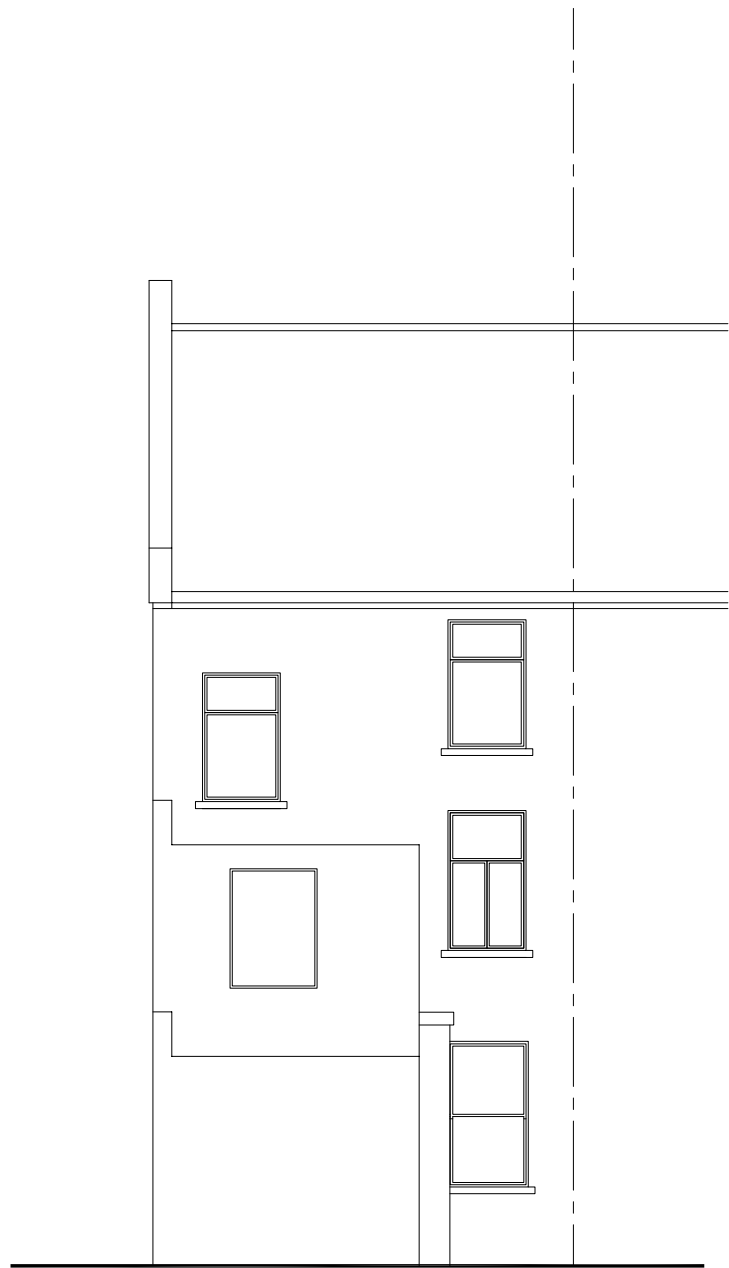


REAR ELEVATION

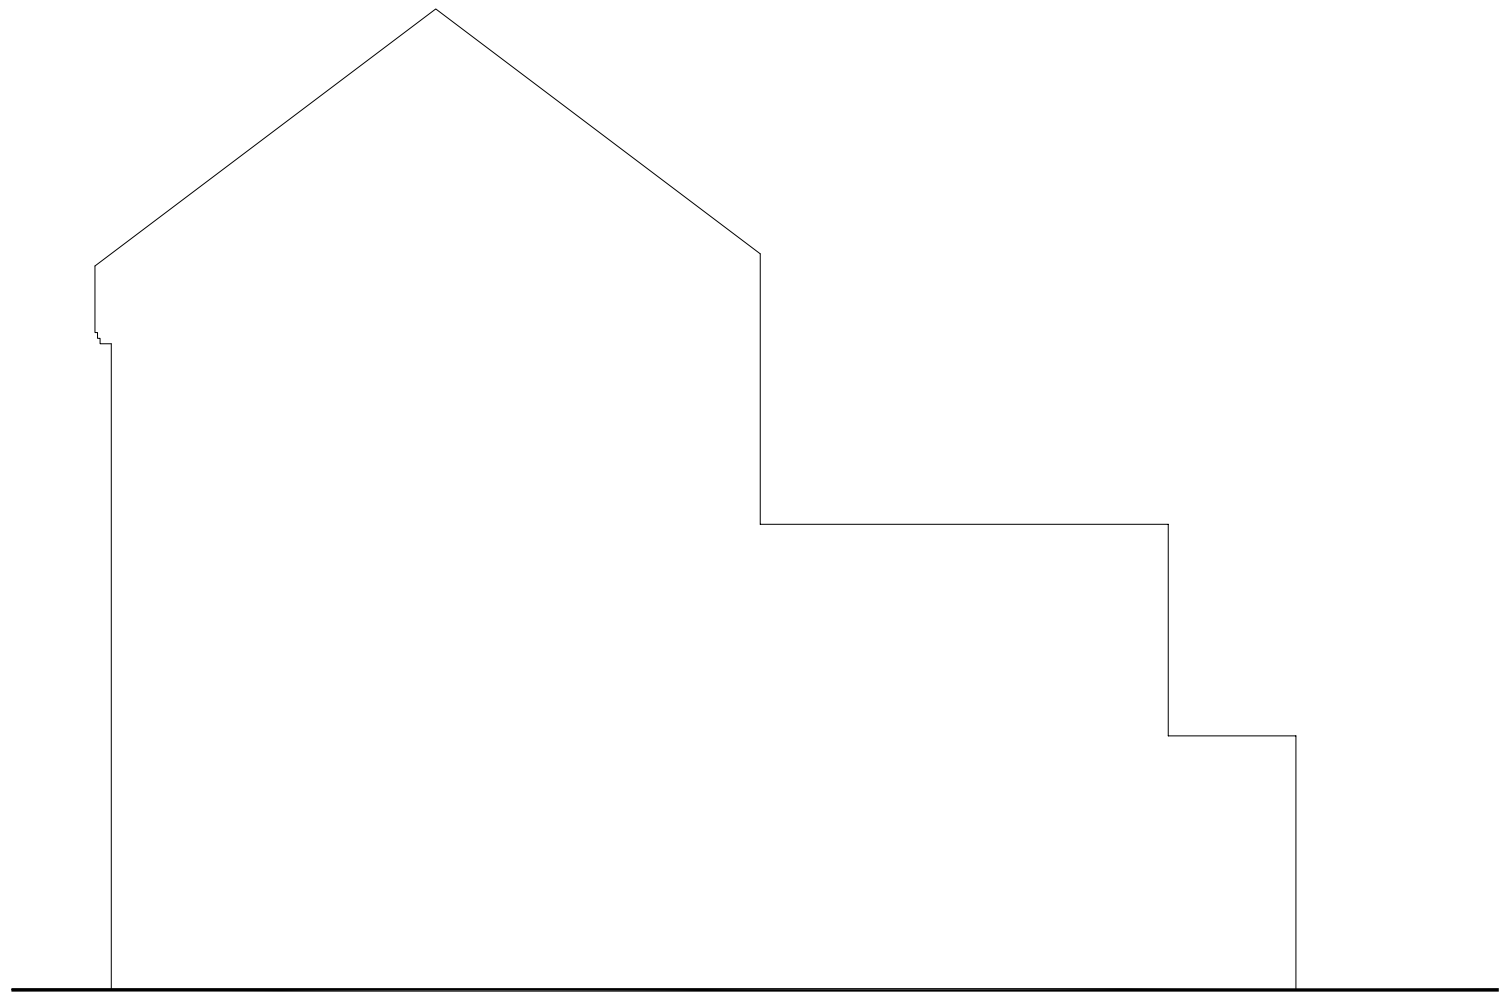


SIDE ELEVATION

 

TITLE	SURVEY DRAWINGS		ADDRESS	24 DYNHAM ROAD LONDON. NW6	
CLIENT		SCALE	1:100 @ A3	DATE	OCT 2015
		DRAWING NO.	151009/04	REV.	

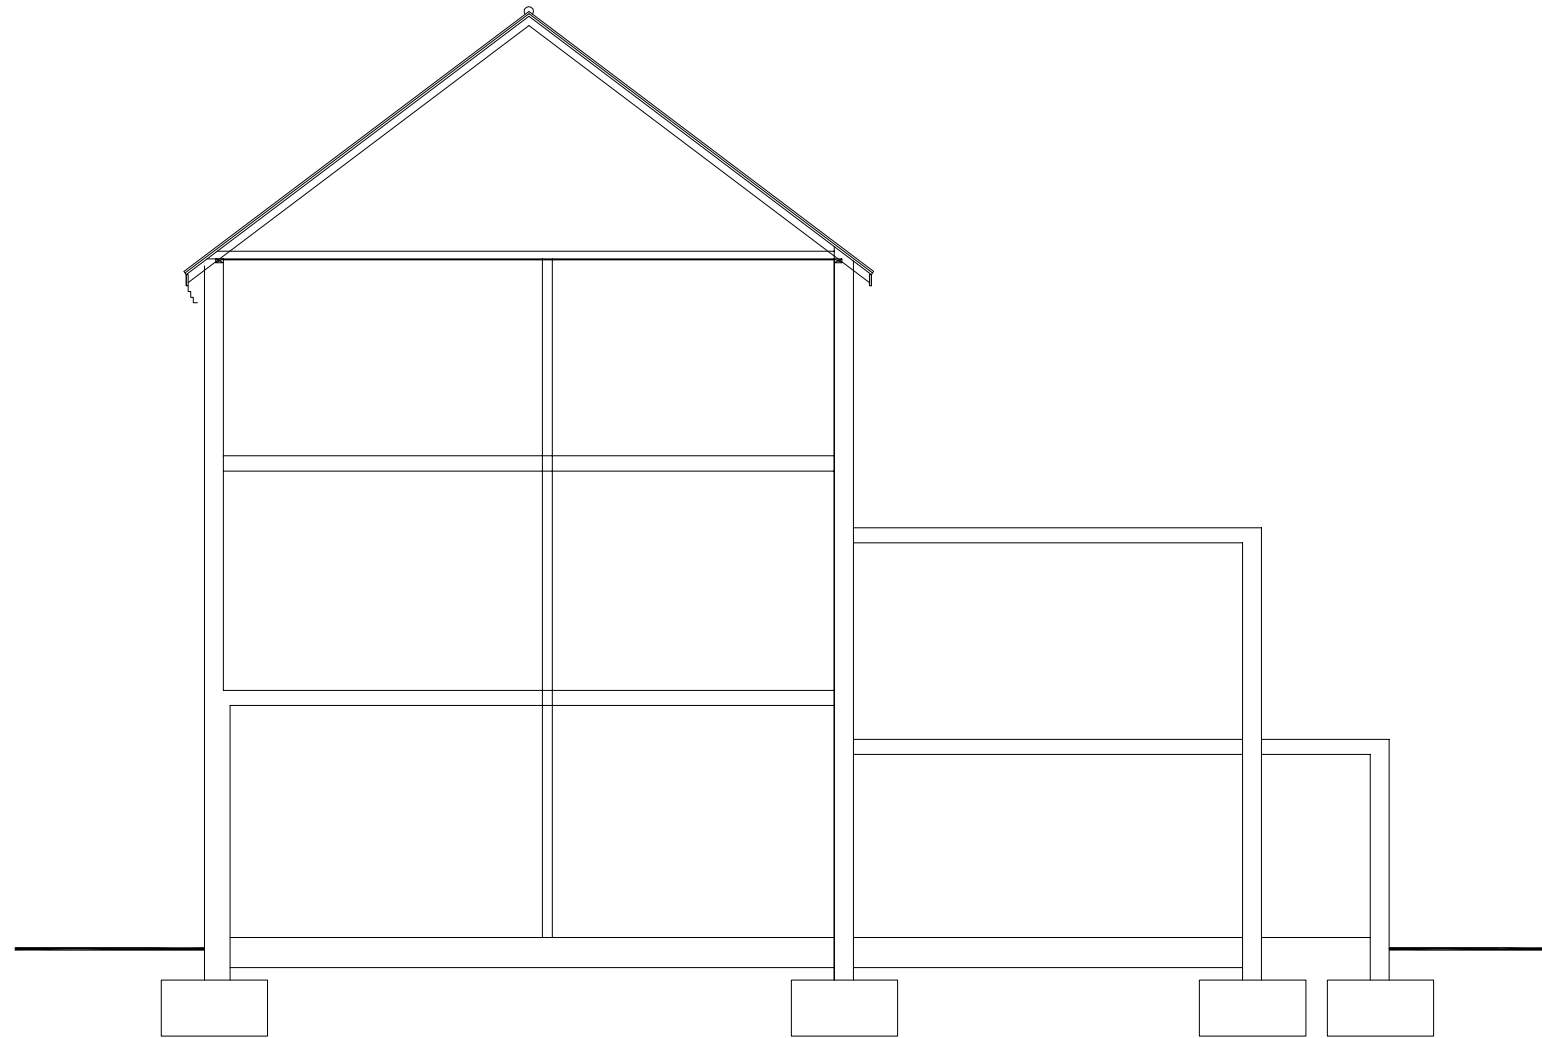

SECTION

 

TITLE	SURVEY DRAWINGS	ADDRESS	24 DYNHAM ROAD LONDON. NW6
CLIENT		SCALE	1:100 @ A3
		DRAWING NO.	151009/05
		DATE	OCT 2015
		REV.	