



1 Existing Ground Floor Plans
Scale: 1:50 @ A1 & 1:100 @ A3

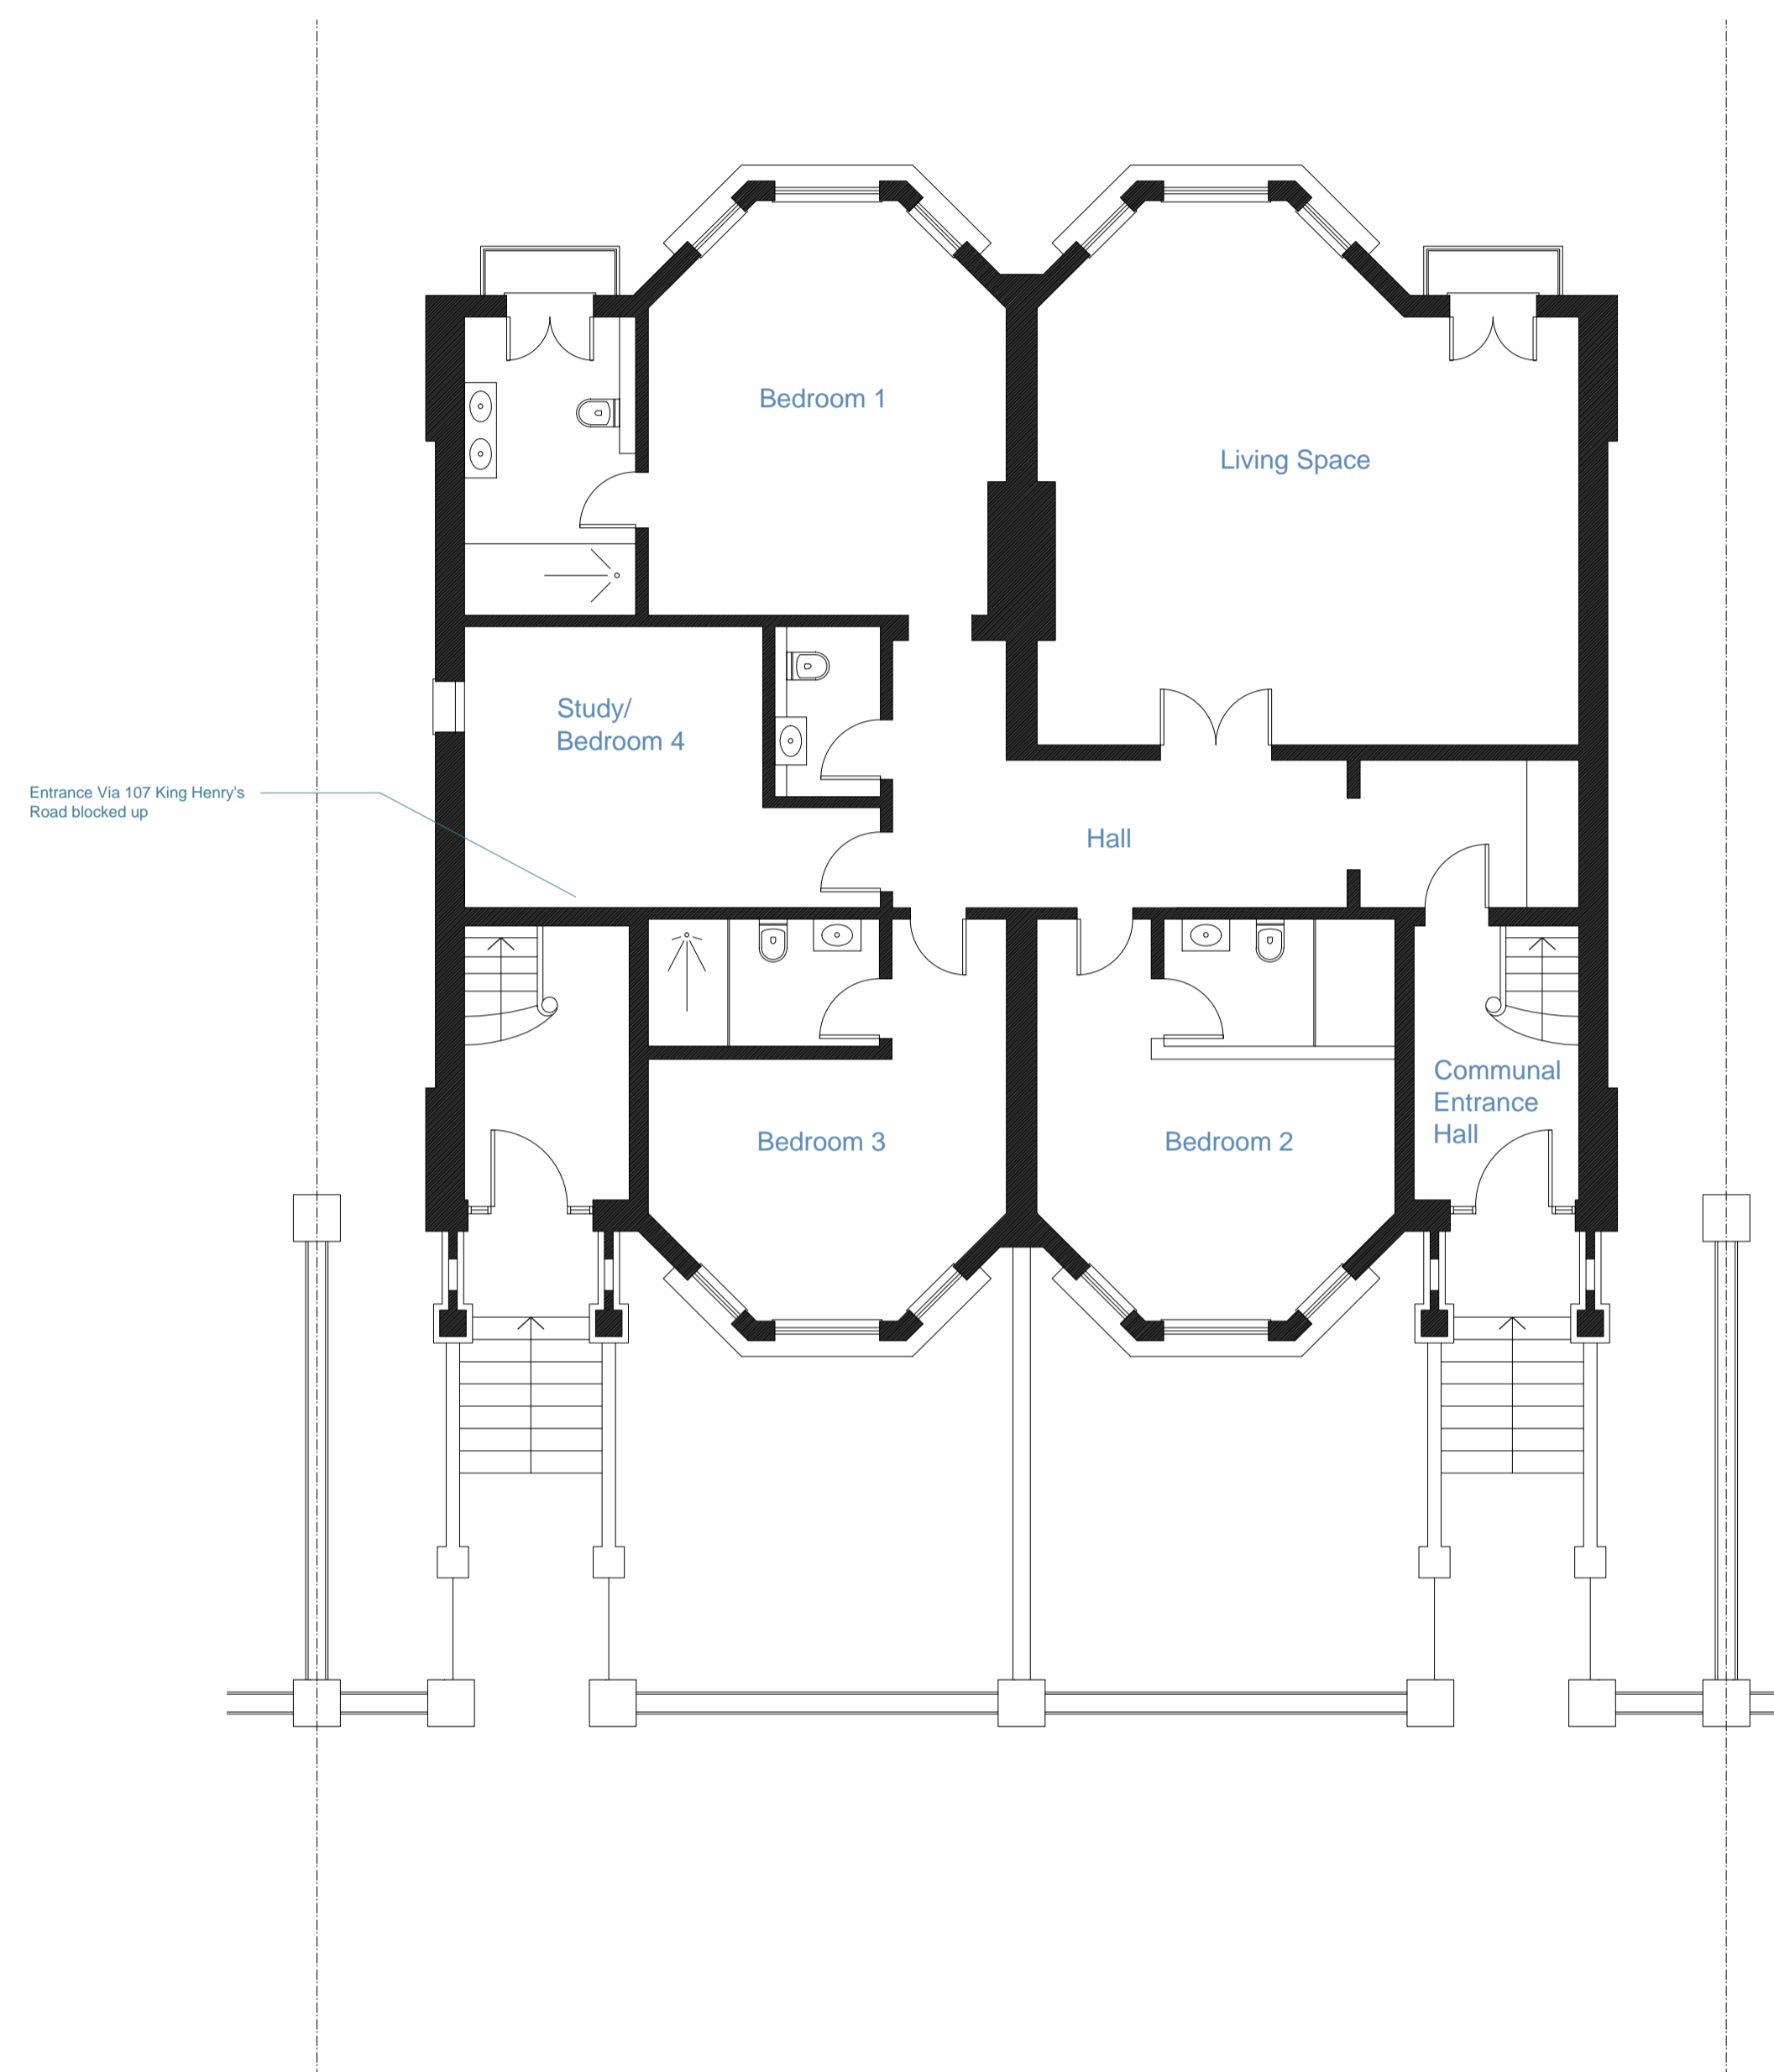

2 Proposed Ground Floor Plans
Scale: 1:50 @ A1 & 1:100 @ A3

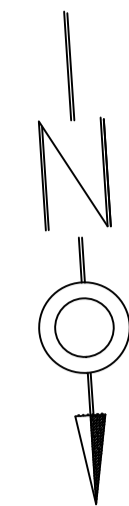