
 


FELLOWS ROAD

no. 1
Steele's Road

no. 2
Steele's Road

no. 3
Steele's Road

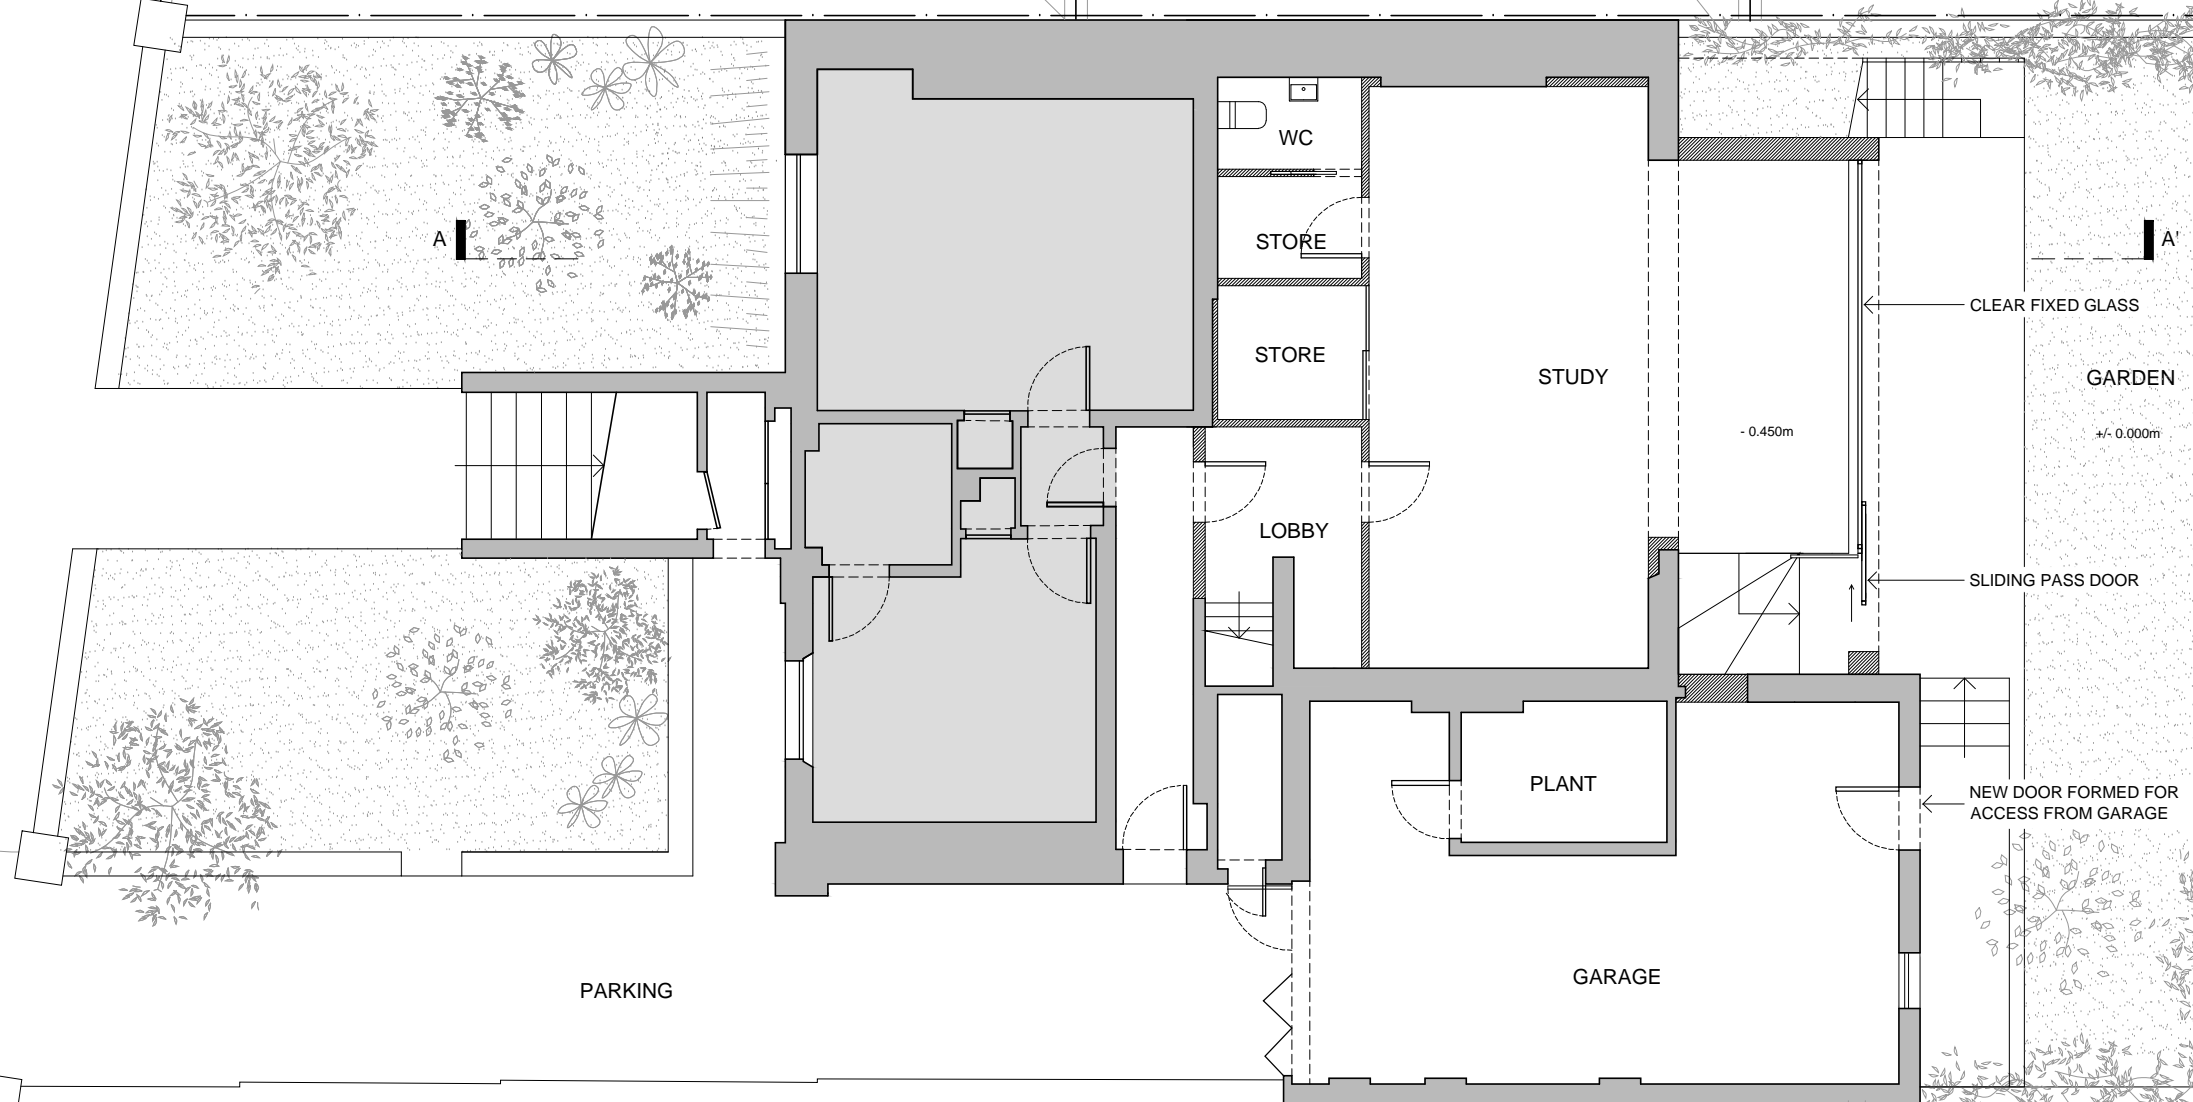

Do not scale from this drawing
All dimensions are to be checked on site
Any discrepancies are to be reported immediately to the Architect or Main Contractor

COPYRIGHT © 2015
ALL RIGHTS DESCRIBED IN THE CHAPTER IV OF THE COPYRIGHT
DESIGN AND PATENTS ACT 1988, HAVE BEEN GENERALLY ASSERTED

Notes:

Rev.	Date	Comment	By
P1	13.11.15	Issue for Planning	LP

Client
Jeremy Lewison
Caroline Schuck

Project
2 Fellows Road
London NW3 3LP

Drawing
Lower Ground Floor Plan
As Proposed

Project No.	Drawing No.	Issue	Status
041	101	P1	Planning

Scale	Date	Drawn By	Checked By
1:100@A3	Dec. 2015	LP	PB

Southstudio

The Busworks, United House
North Road, London N7 9DP
t: +44 (020) 3179 9050
www.southstudioarchitects.com
mail@southstudioarchitects.com

no. 16
Eton Road

no. 15
Eton Road

no. 14
Eton Road

no. 13
Eton Road