




Proposed Front Elevation

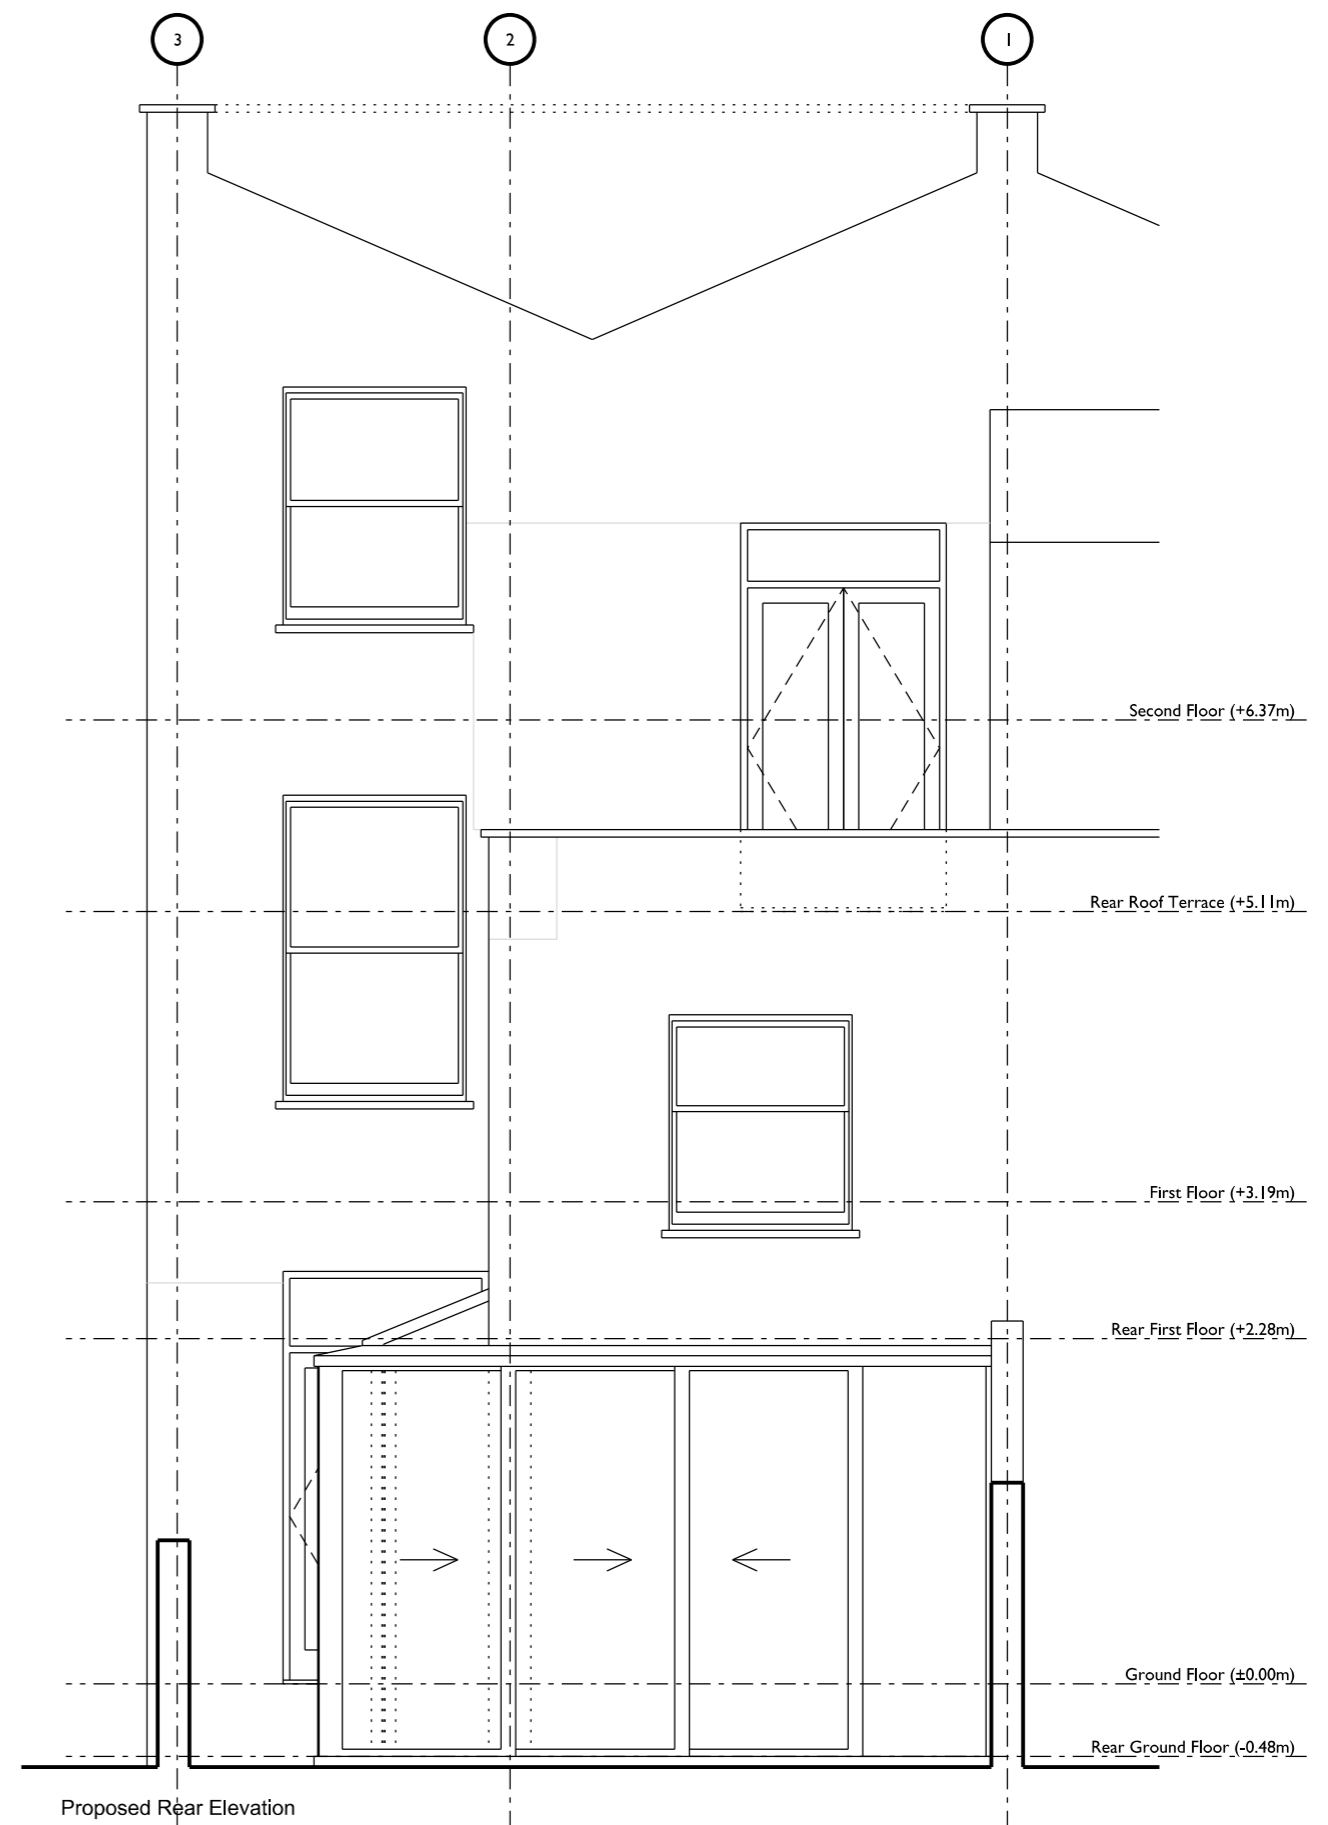

Proposed Rear Elevation

MARTINS CAMISULI Unit 1, 2a oakford road, London nw5 1ah. Tel 020 7267 8622 www.martinscamisuli.co.uk

Messina Avenue

DRWG TITLE Proposed Front and Rear Elevations  
 DRWG NO 125\_(01)\_14  
 SCALE 1:50 @ A3  
 DATE June 2015

REV  
 NOTES Construction

DESIGN DRAWING FOR INFORMATION ONLY, AND IS NOT TO BE CONSTRUCTED FROM.  
 ALL DIMENSIONS TO BE CHECKED ON SITE. THIS DRAWING IS COPYRIGHT