




1 Existing Ground Floor Plan
1 : 100

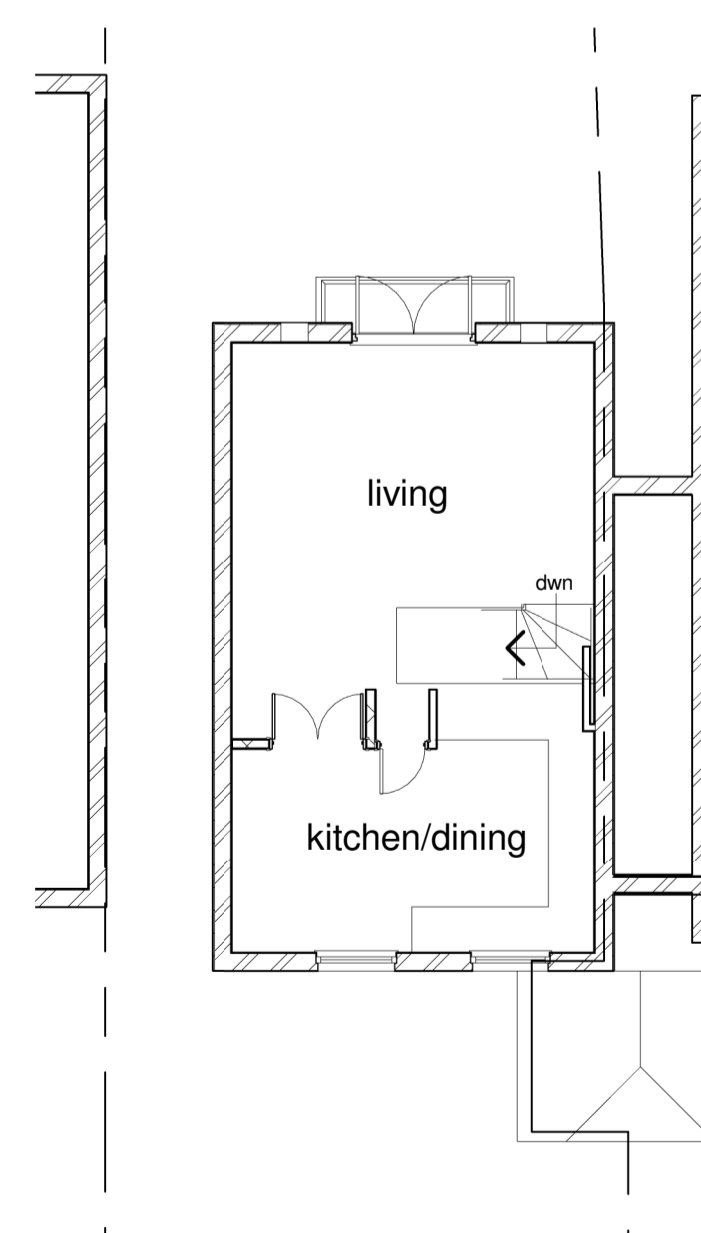


2 Existing First Floor Plan
1 : 100

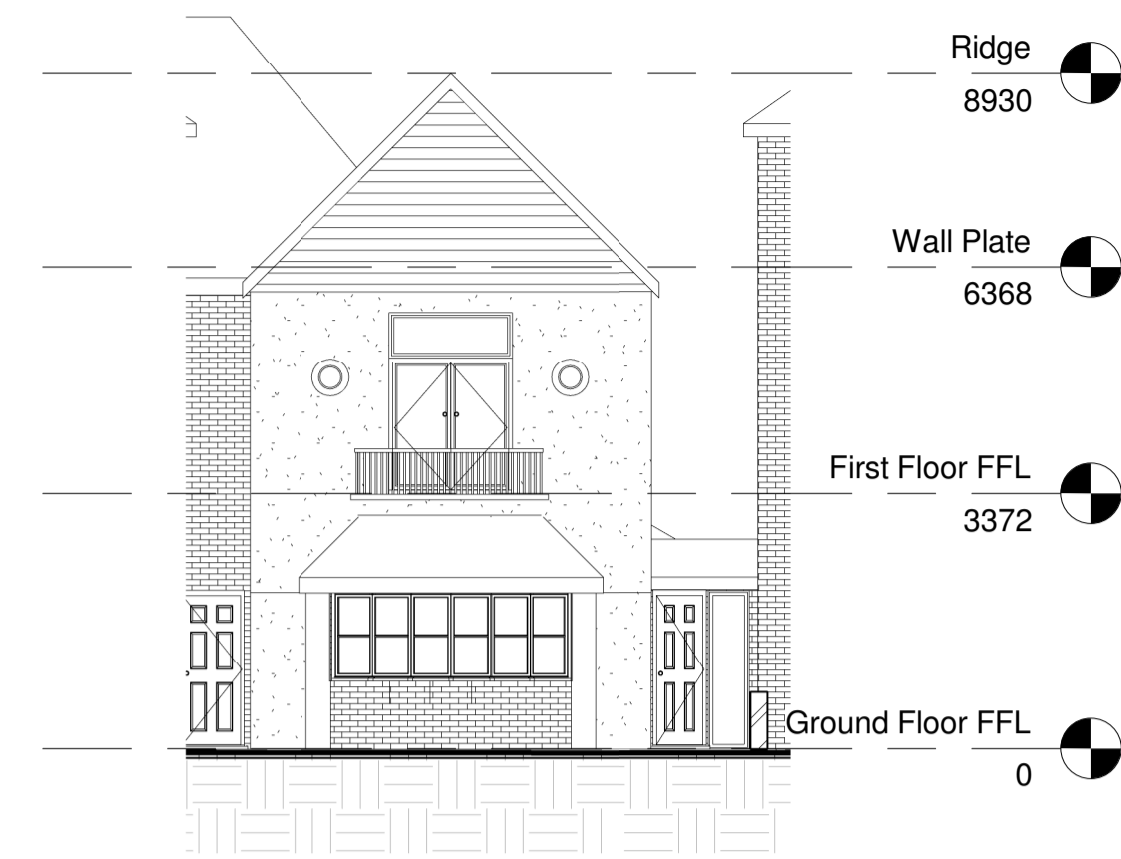

3 Existing Front Elevation
1 : 100

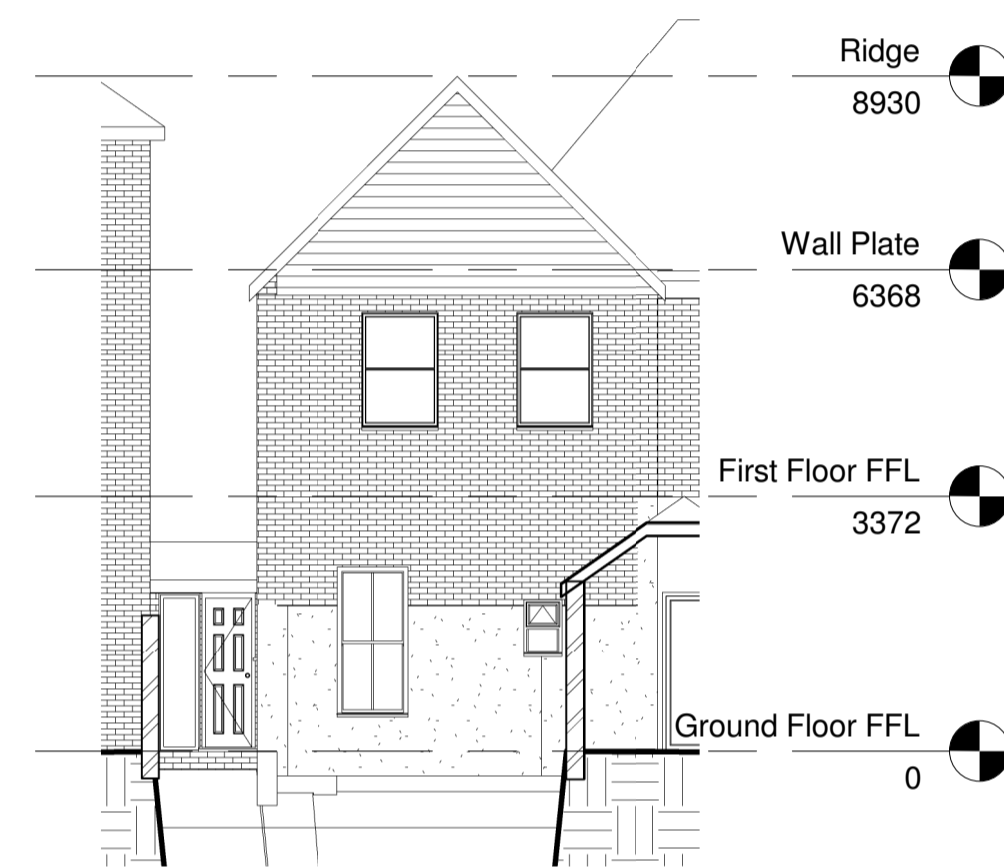


4 Existing Rear Elevation
1 : 100

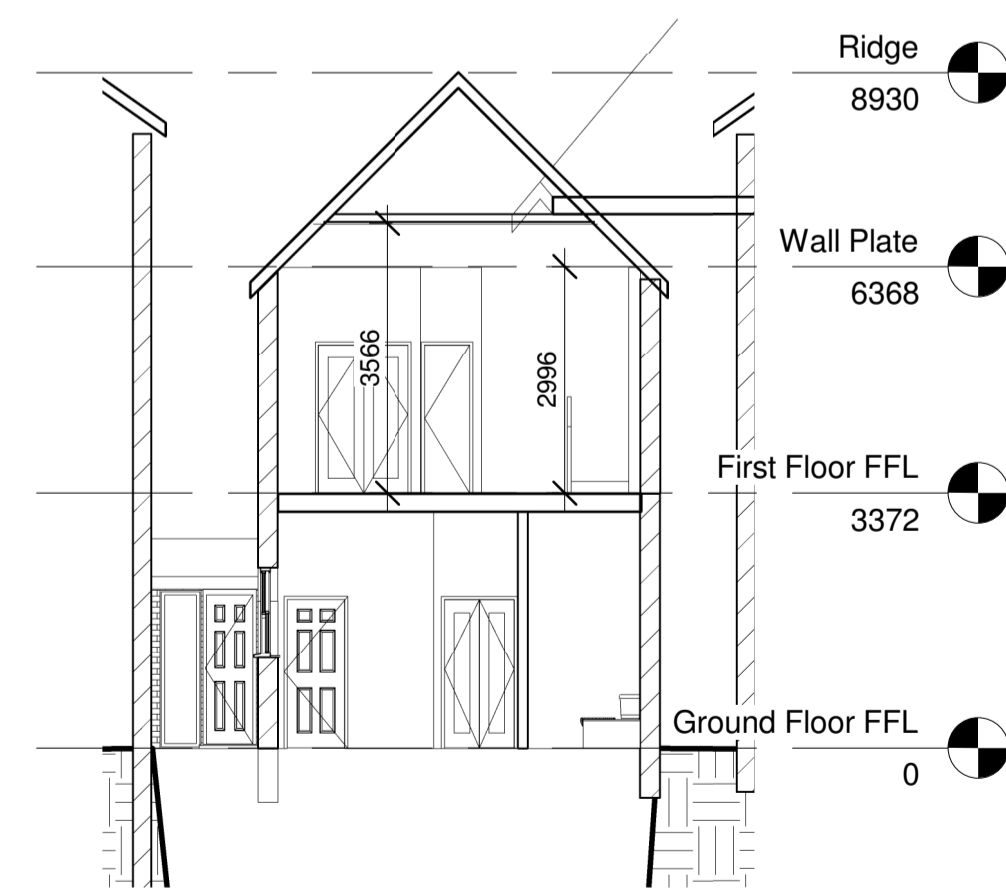


7 Existing Section
1 : 100




5 Existing Side Elevation
1 : 100

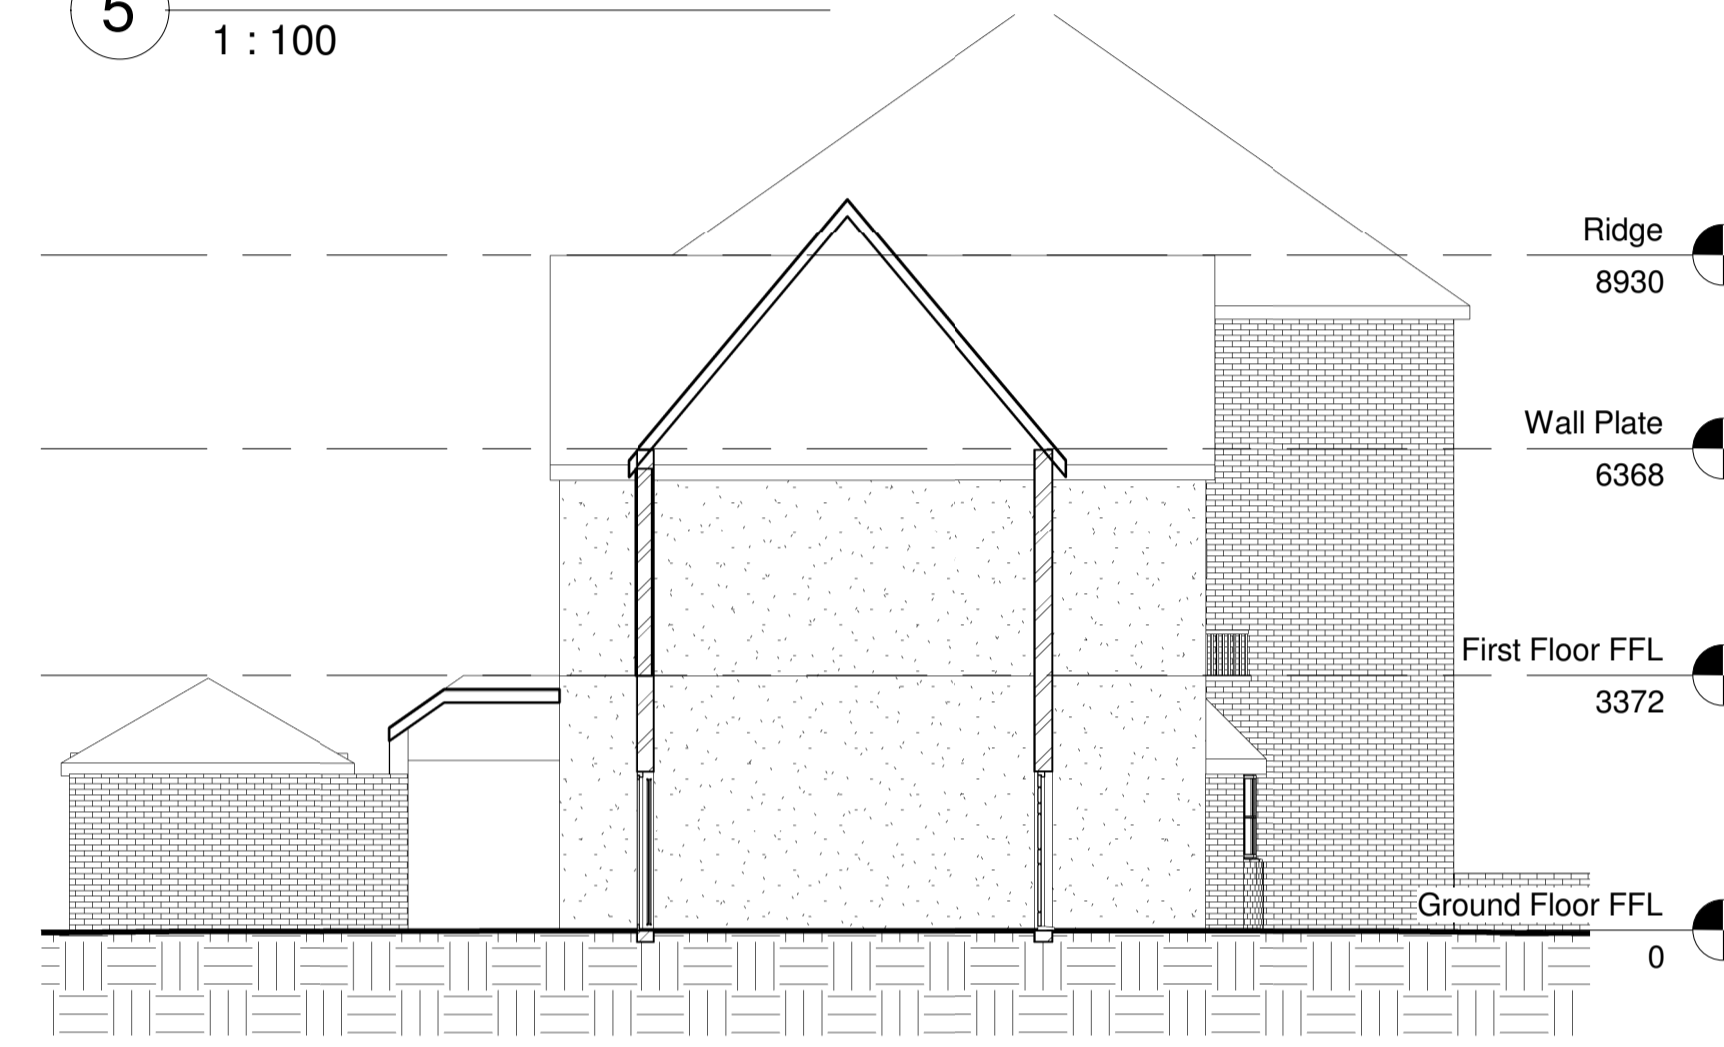


6 Existing Side Elevation 2
1 : 100

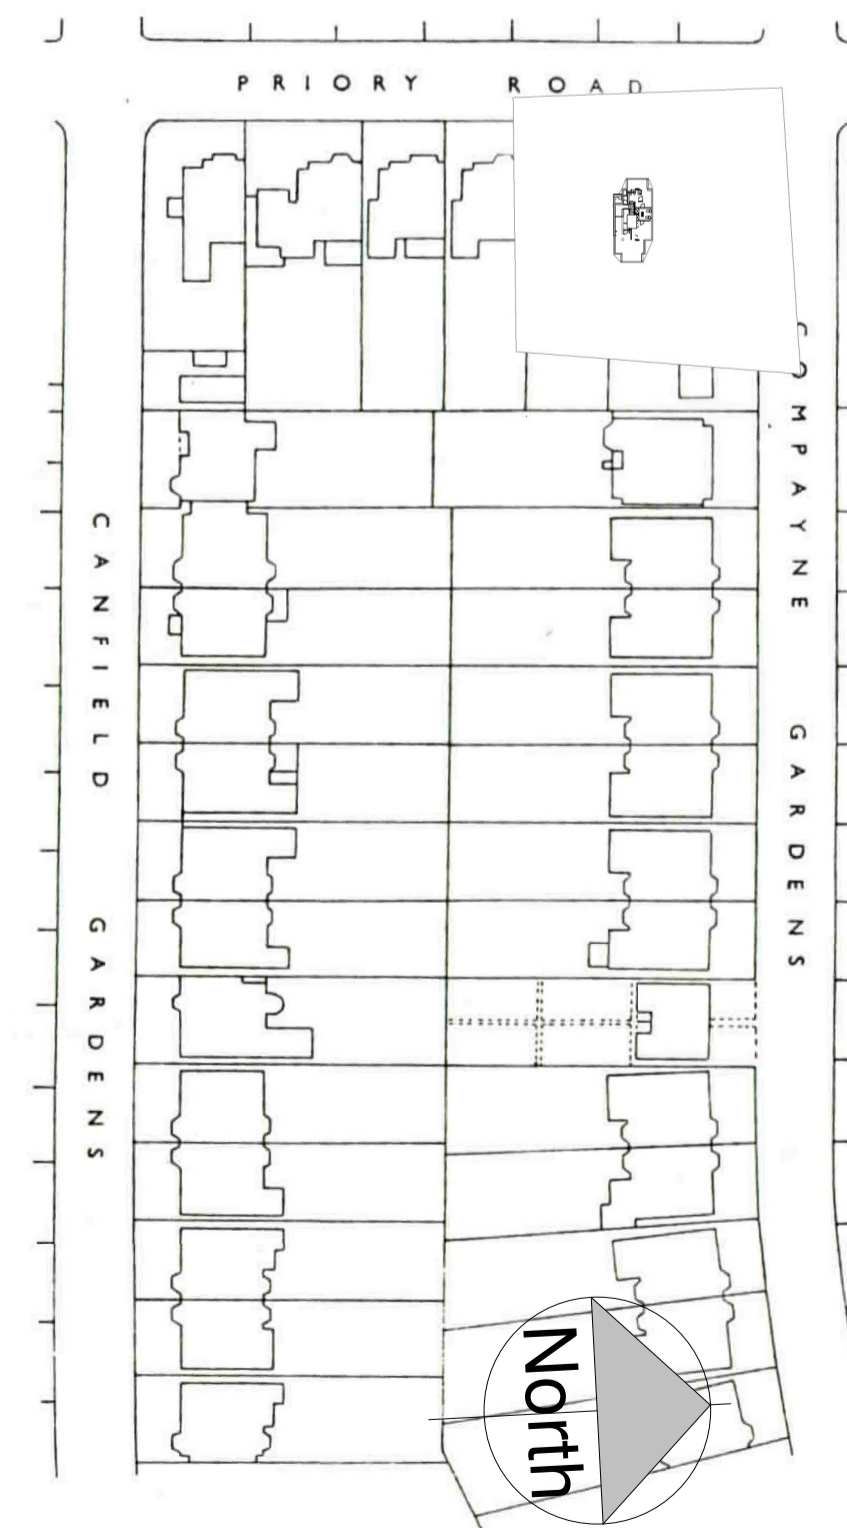

8 Location Plan
1 : 1250

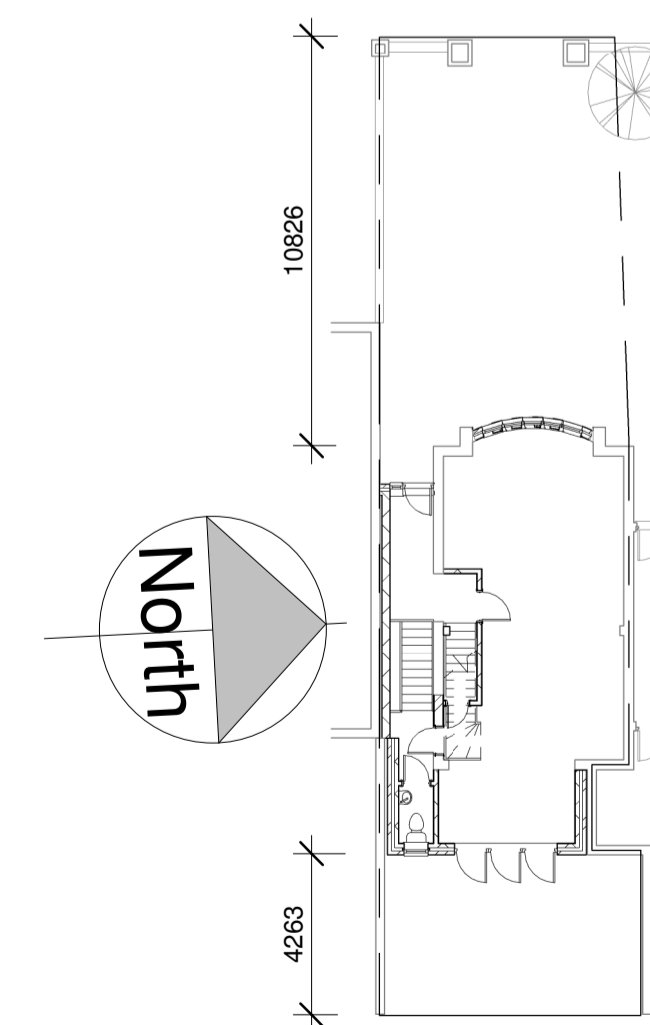

9 Block Plan
1 : 200

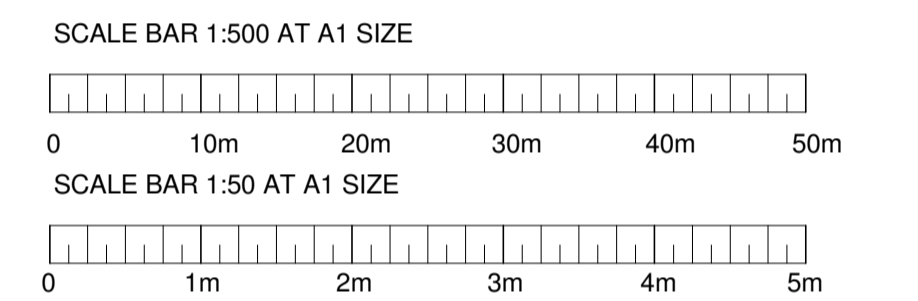

My Home My Garden Ltd, Unit 12, The Old Malhouse,
Springfield Road, Grantham, Lincolnshire, NG31 7BG
Tel: 08452 601860 E-mail: info@myhomenygarden.co.uk
Website: www.myhomenygarden.co.uk

Client
Mr Michael Cohen

Project Address
98A Priory Road
West Hampstead
NW6 3NT


Project
Proposed Two Storey Side Extension,
New Basement, Rear Extension and
Loft Conversion

Drawing Title
Existing Plans and Elevations, Location
Plan and Block Plan


Scale	Date	Drawn By
As indicated	05/01/16	KJH

Drg No.
S1006PL01-1E


This drawing must not be copied without the consent of My Home My Garden.
All dimensions must be checked on site.

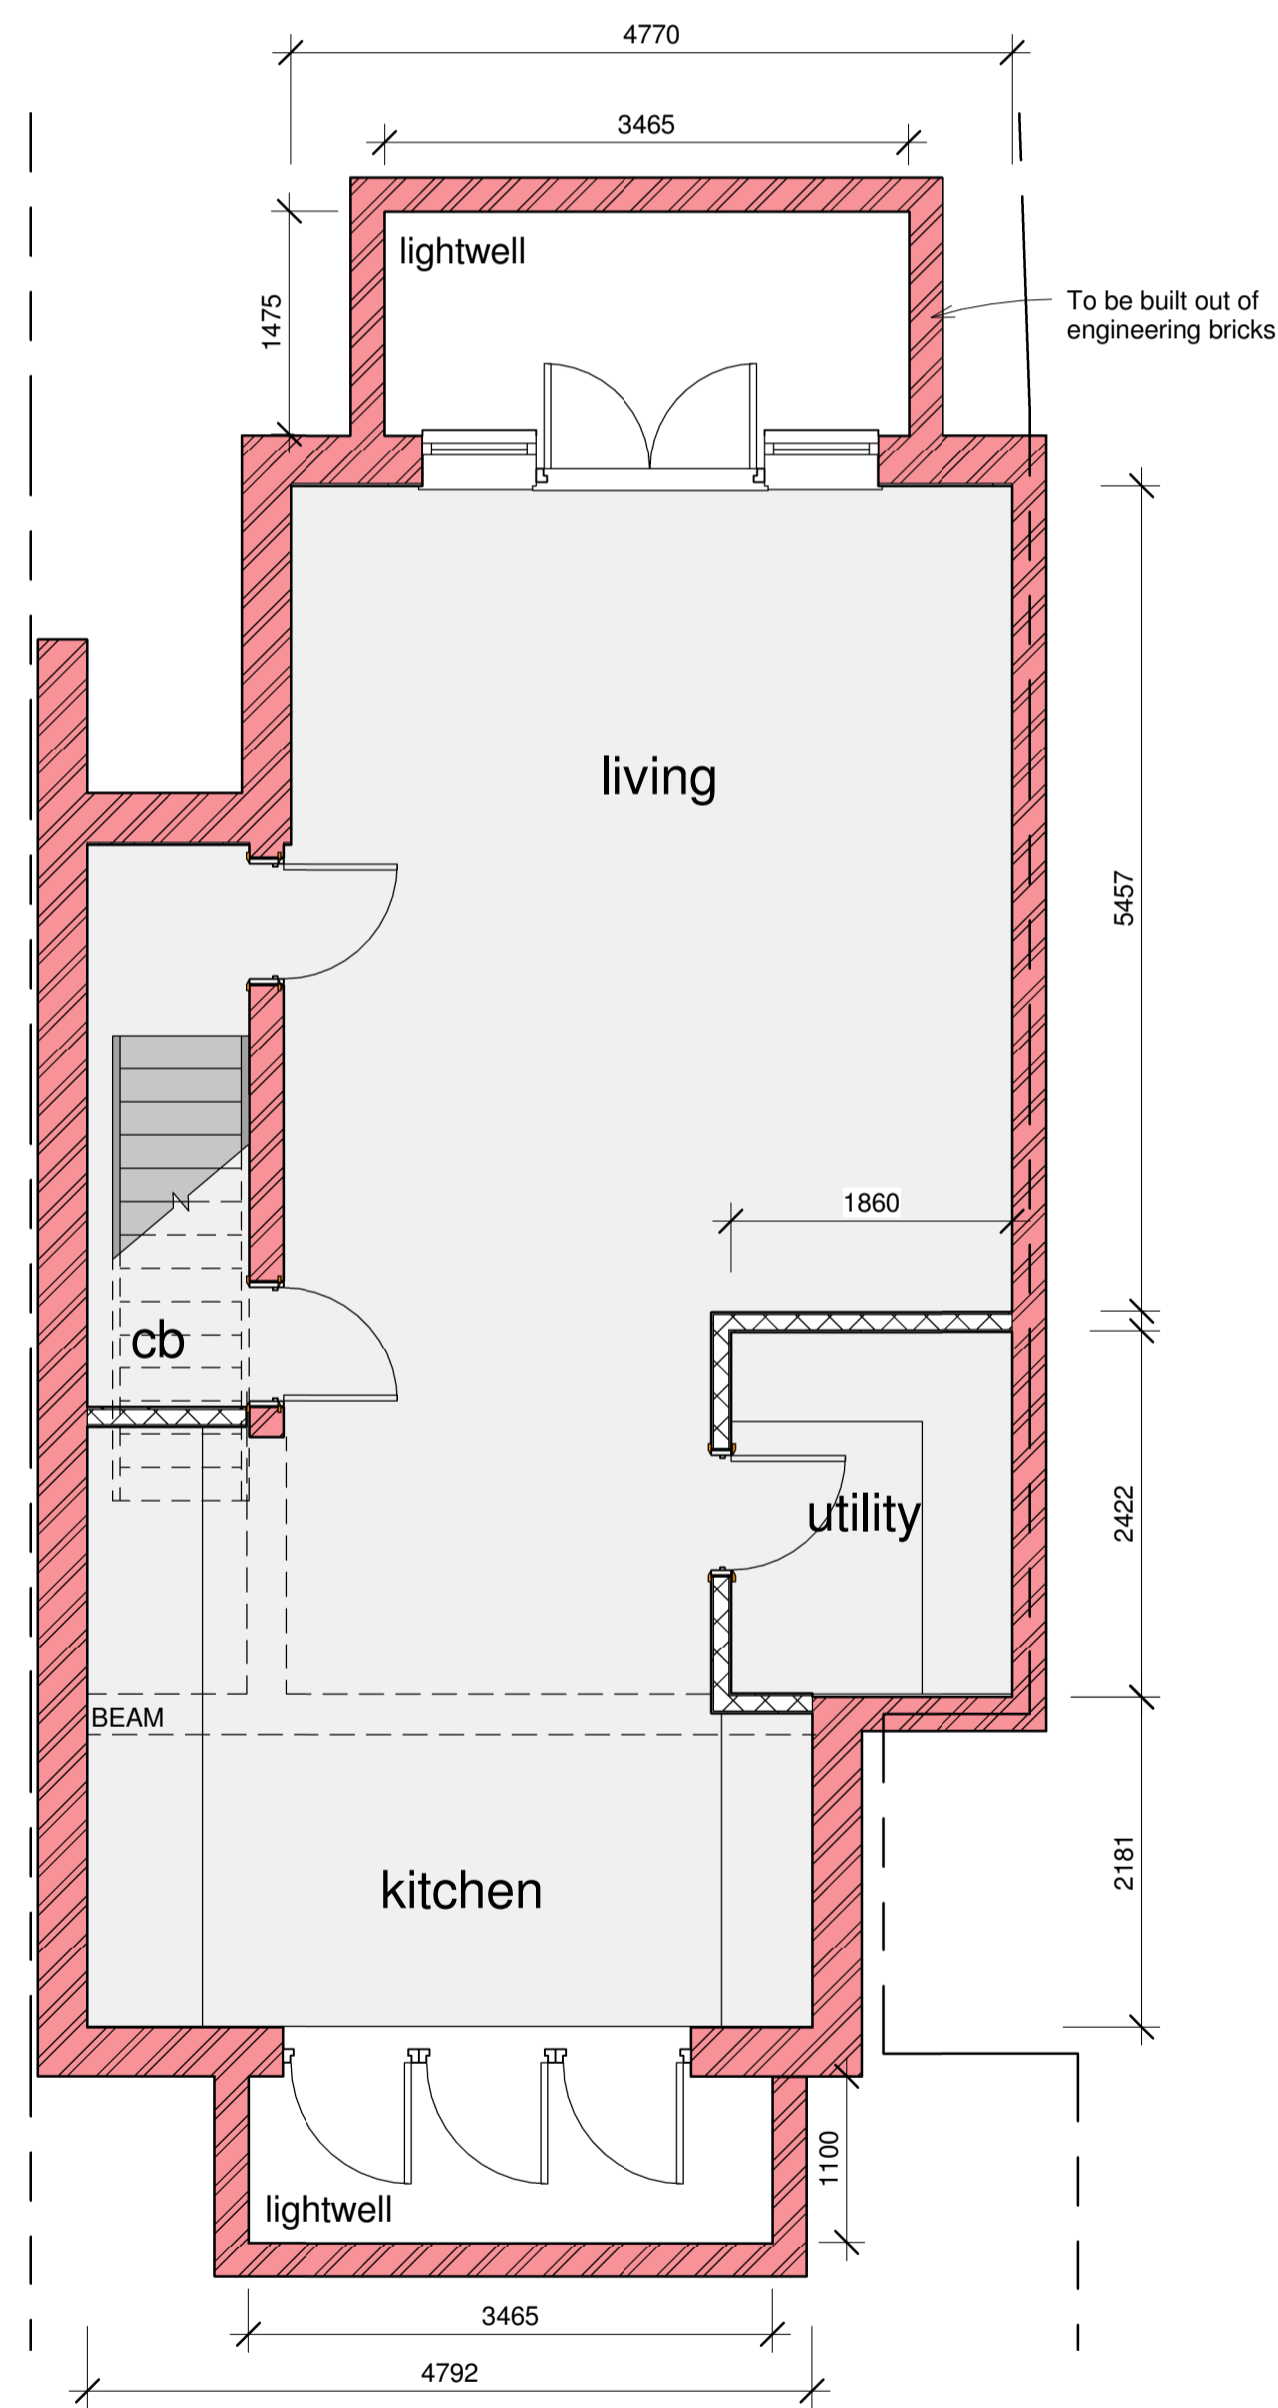

1 Proposed Basement Plan
1 : 50

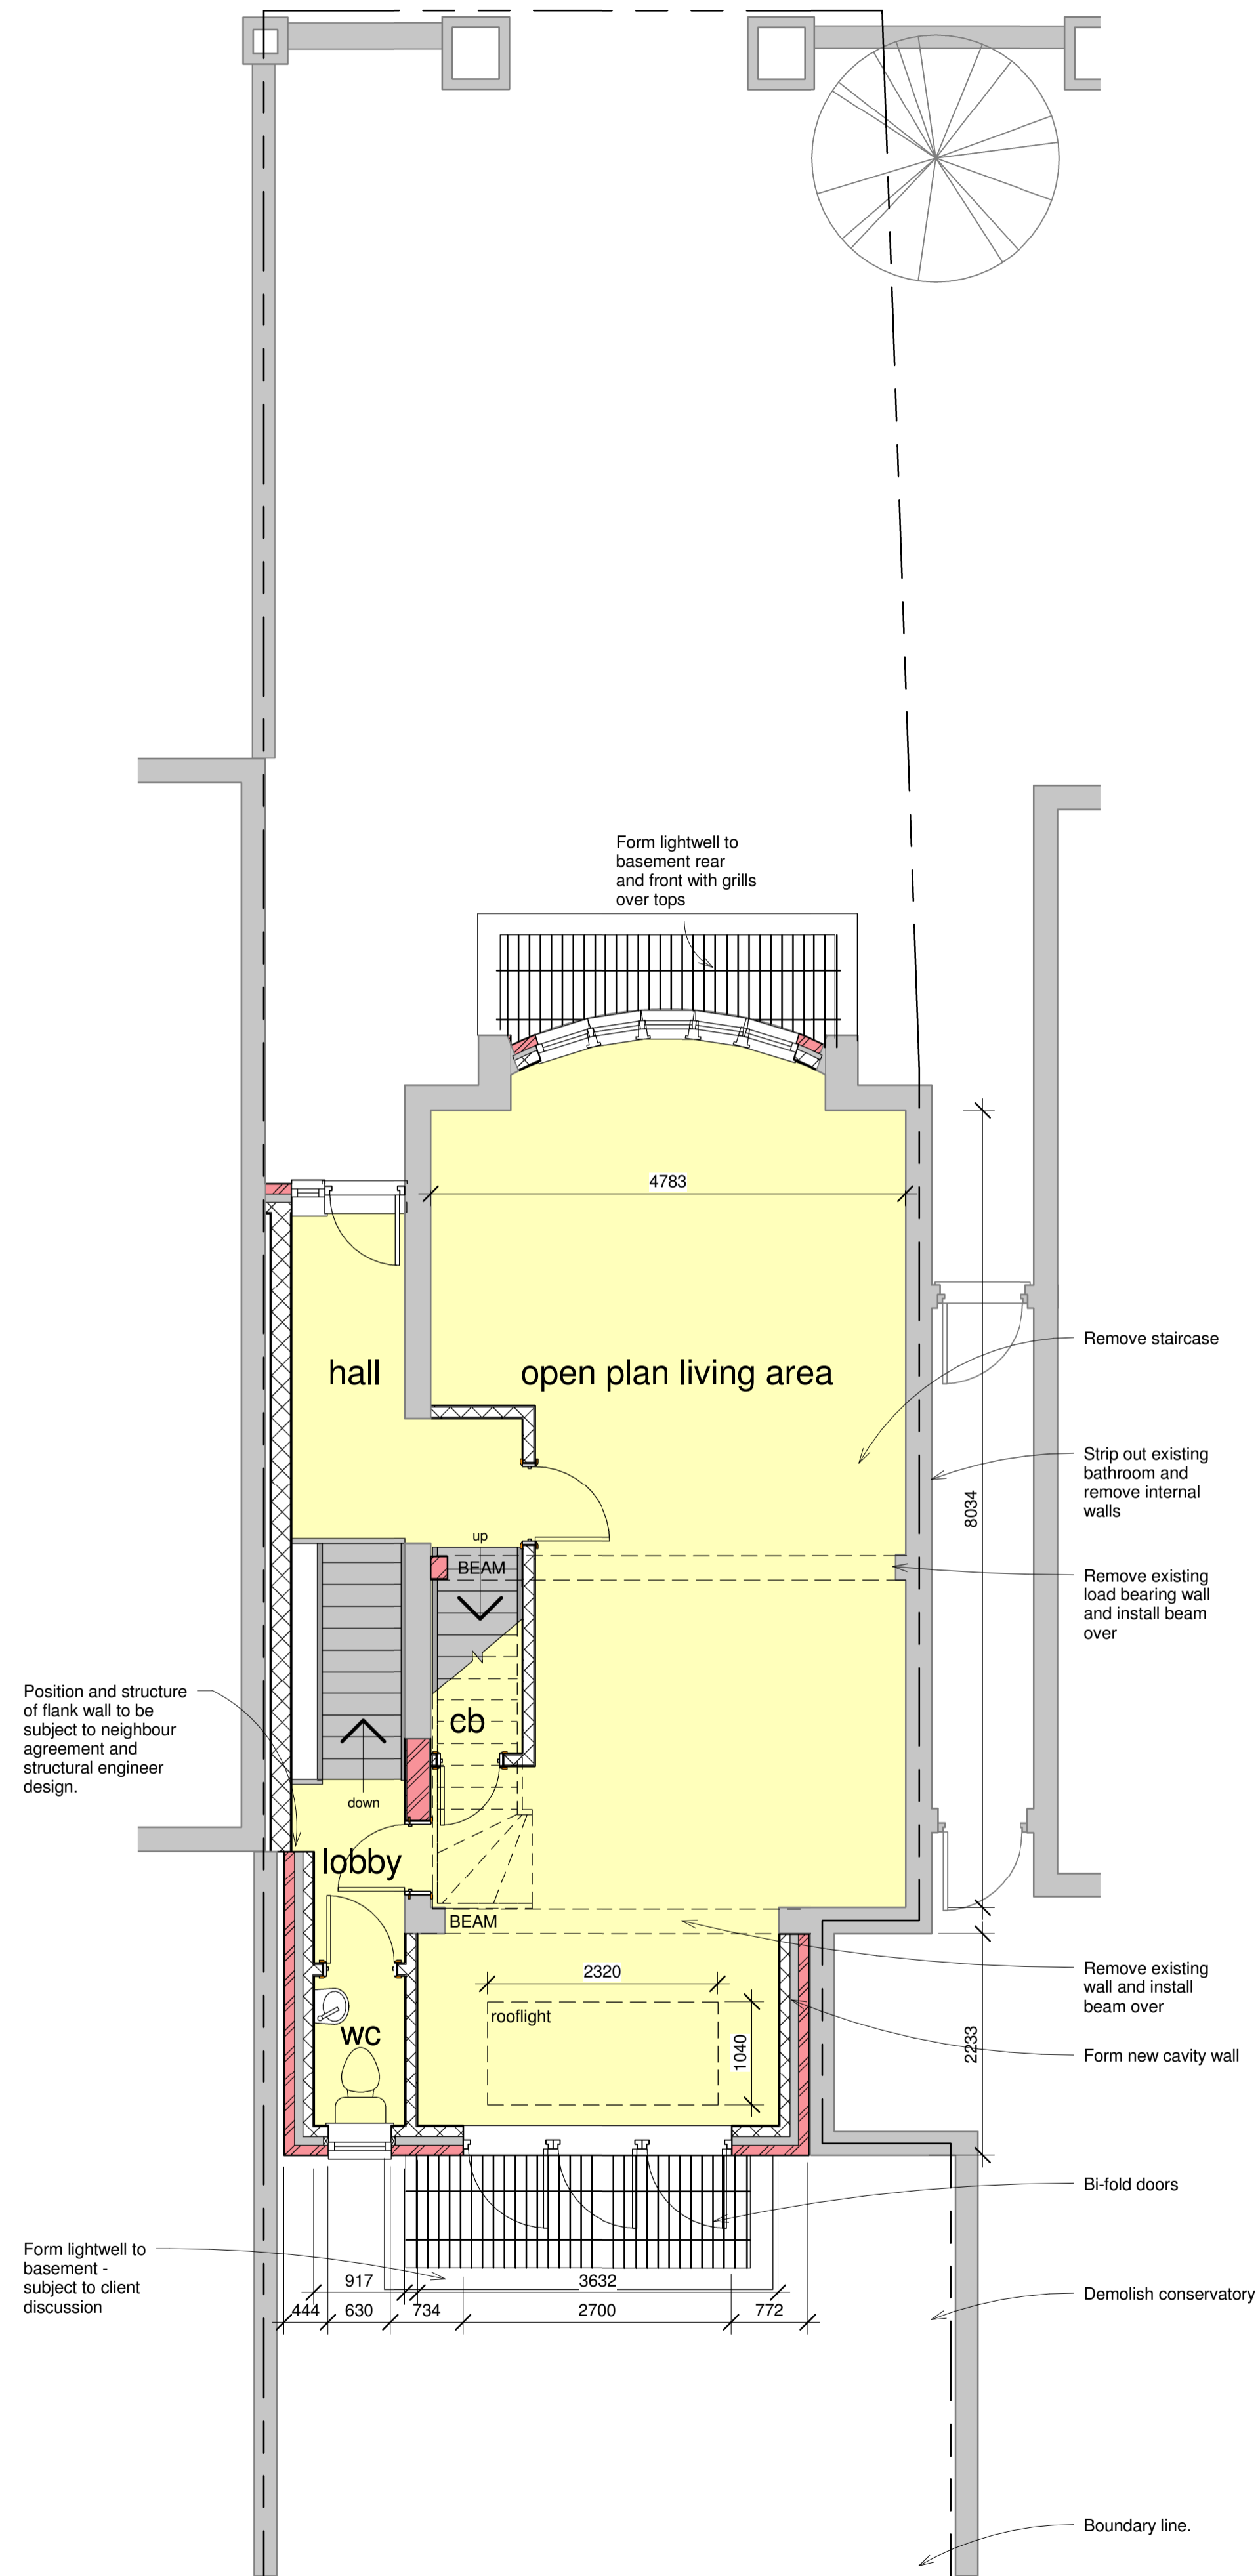


2 Proposed Ground Floor Plan
1 : 50

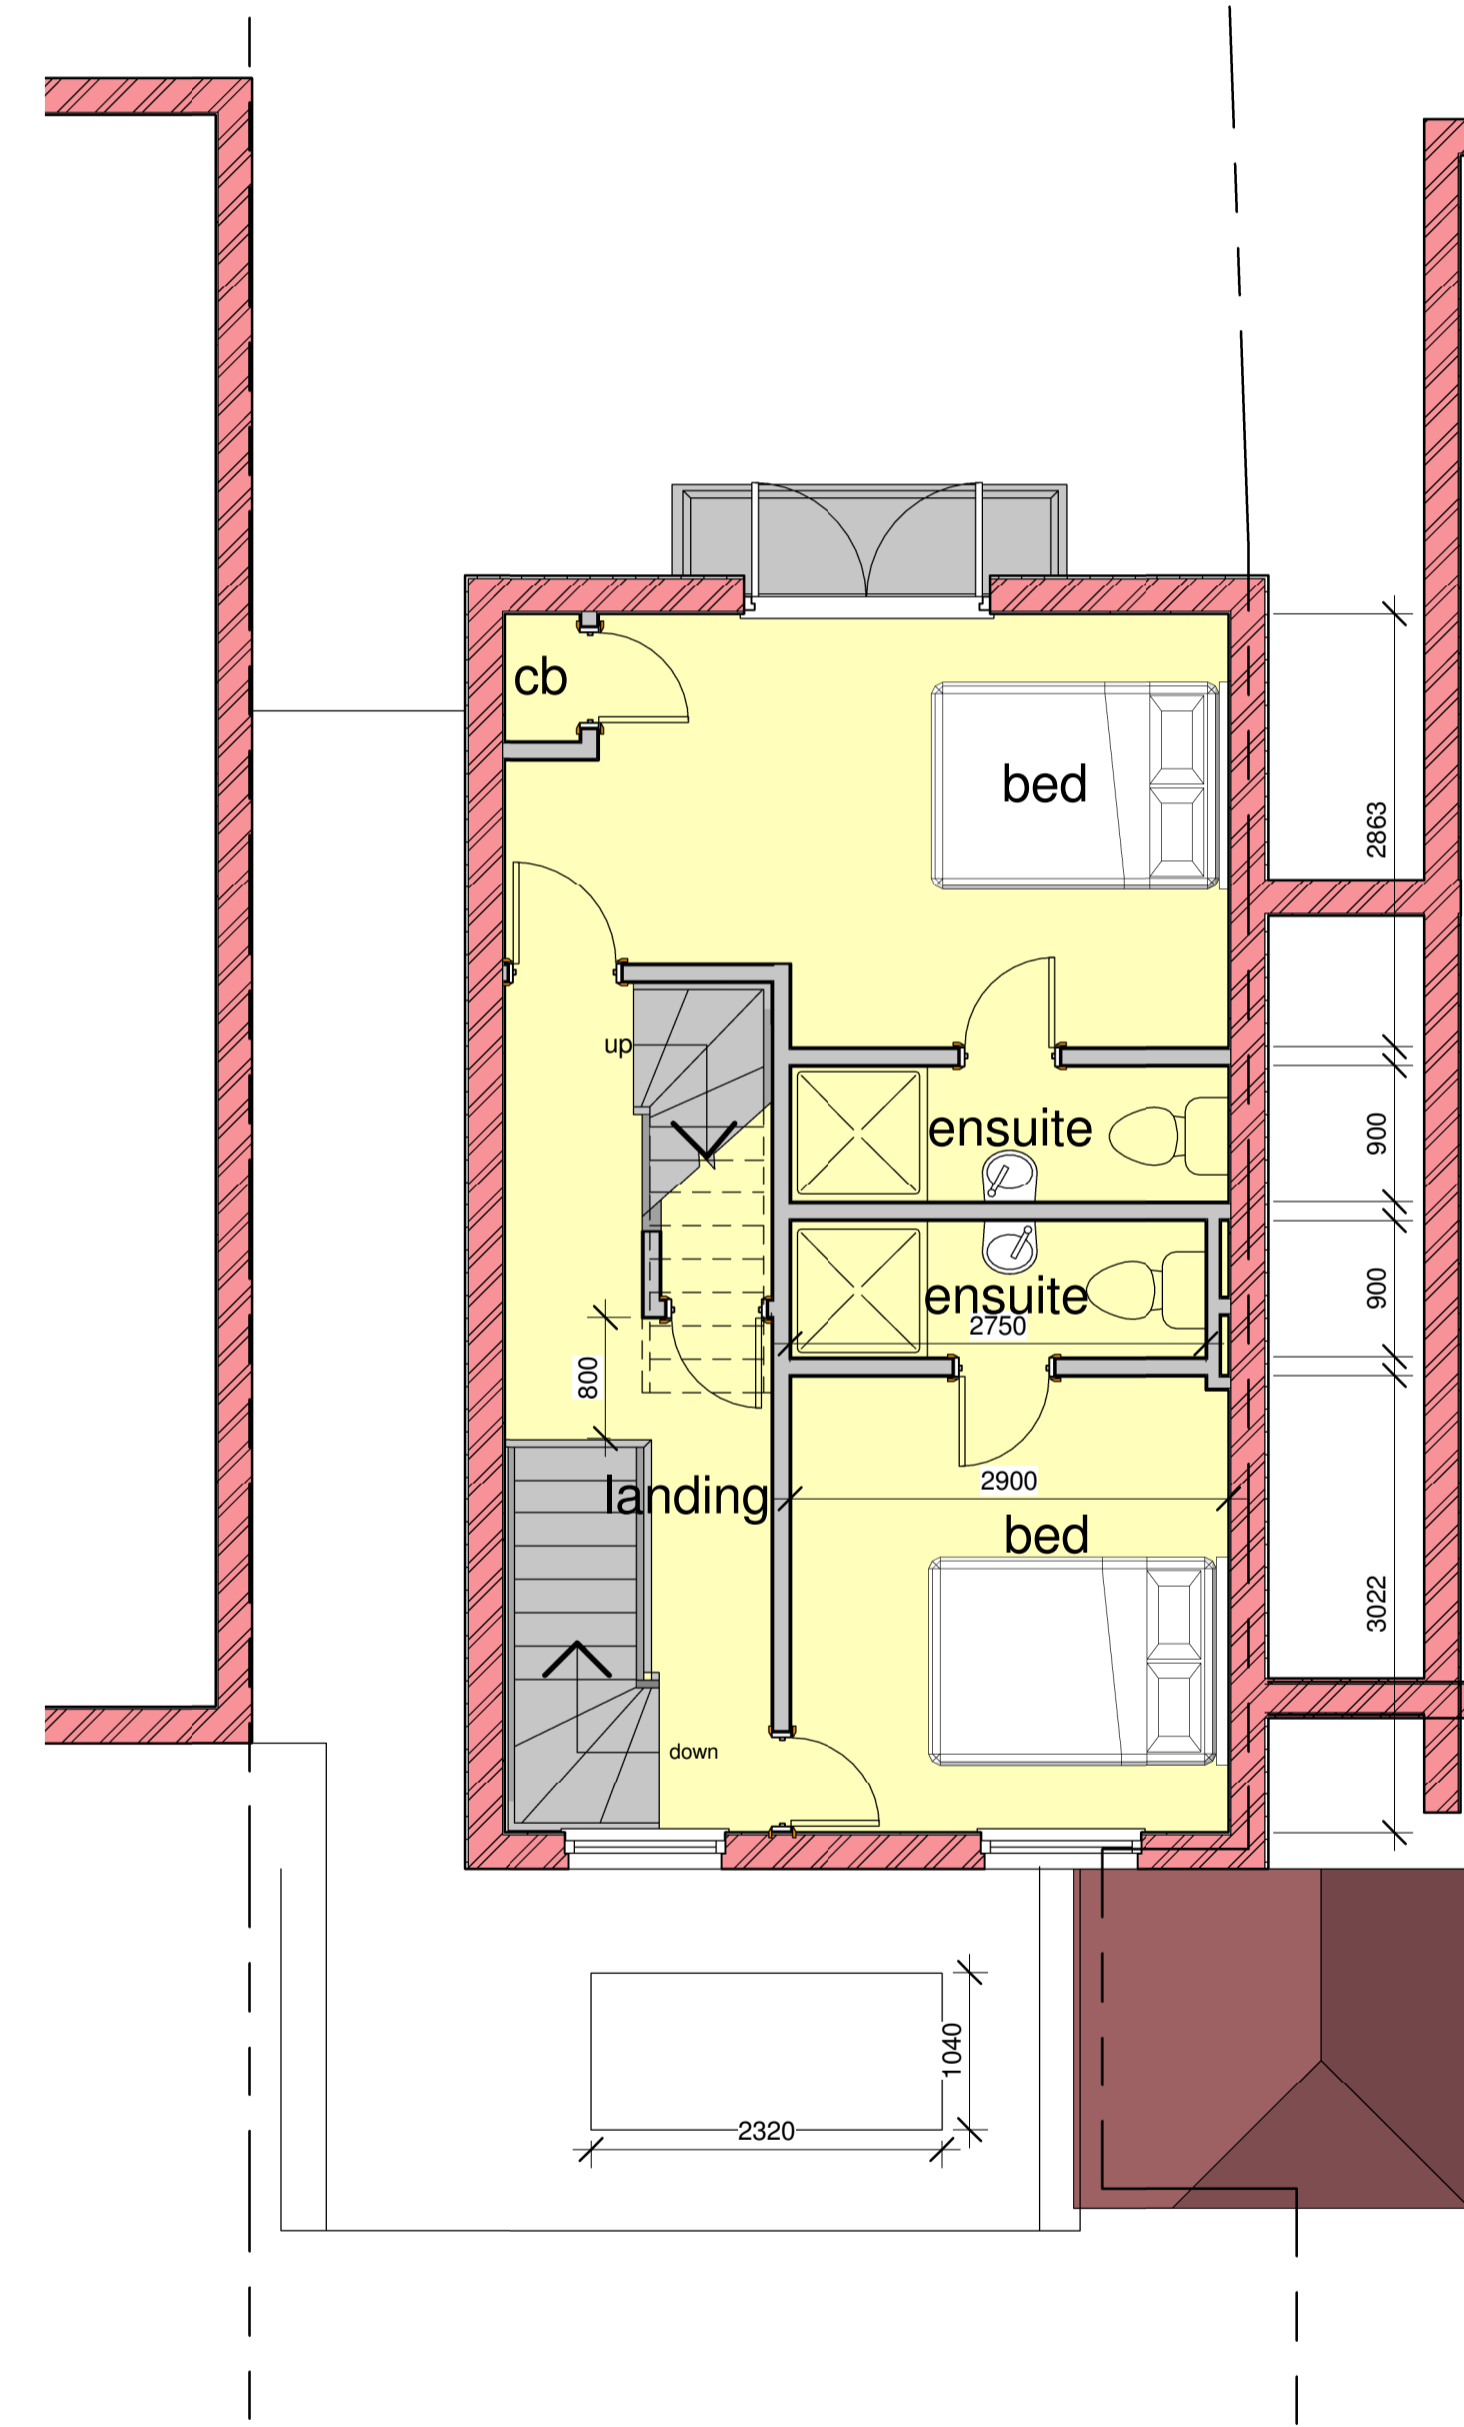

3 Proposed First Floor Plan
1 : 50



Sample Photo to show basement grill

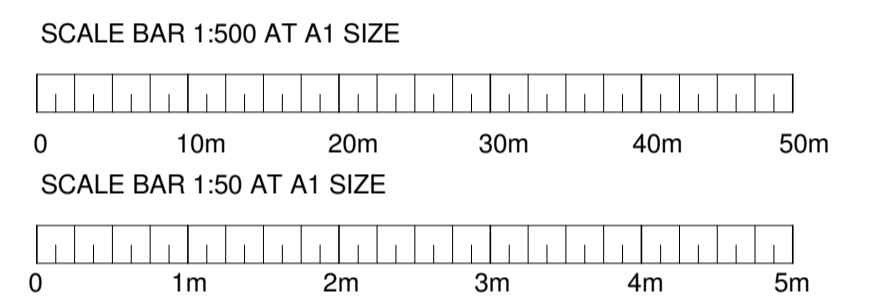

The One Stop Home Improvement Service

My Home My Garden Ltd, Unit 12, The Old Malthouse,
Springfield Road, Grantham, Lincolnshire, NG31 7BG
Tel: 08452 601860 E-mail: info@myhomenygarden.co.uk
Website: www.myhomenygarden.co.uk

Client
Mr Michael Cohen

Project Address
**98A Priory Road
West Hampstead
NW6 3NT**


Project
**Proposed Two Storey Side Extension,
New Basement, Rear Extension and
Loft Conversion**

Drawing Title
**Proposed Basement, Ground Floor and
First Floor Plans**


Scale 1 : 50	Date 05/01/16	Drawn By KJH
-----------------	------------------	-----------------

Drg No.
S1006PL01-2E


This drawing must not be copied without the consent of My Home My Garden. All dimensions must be checked on site.

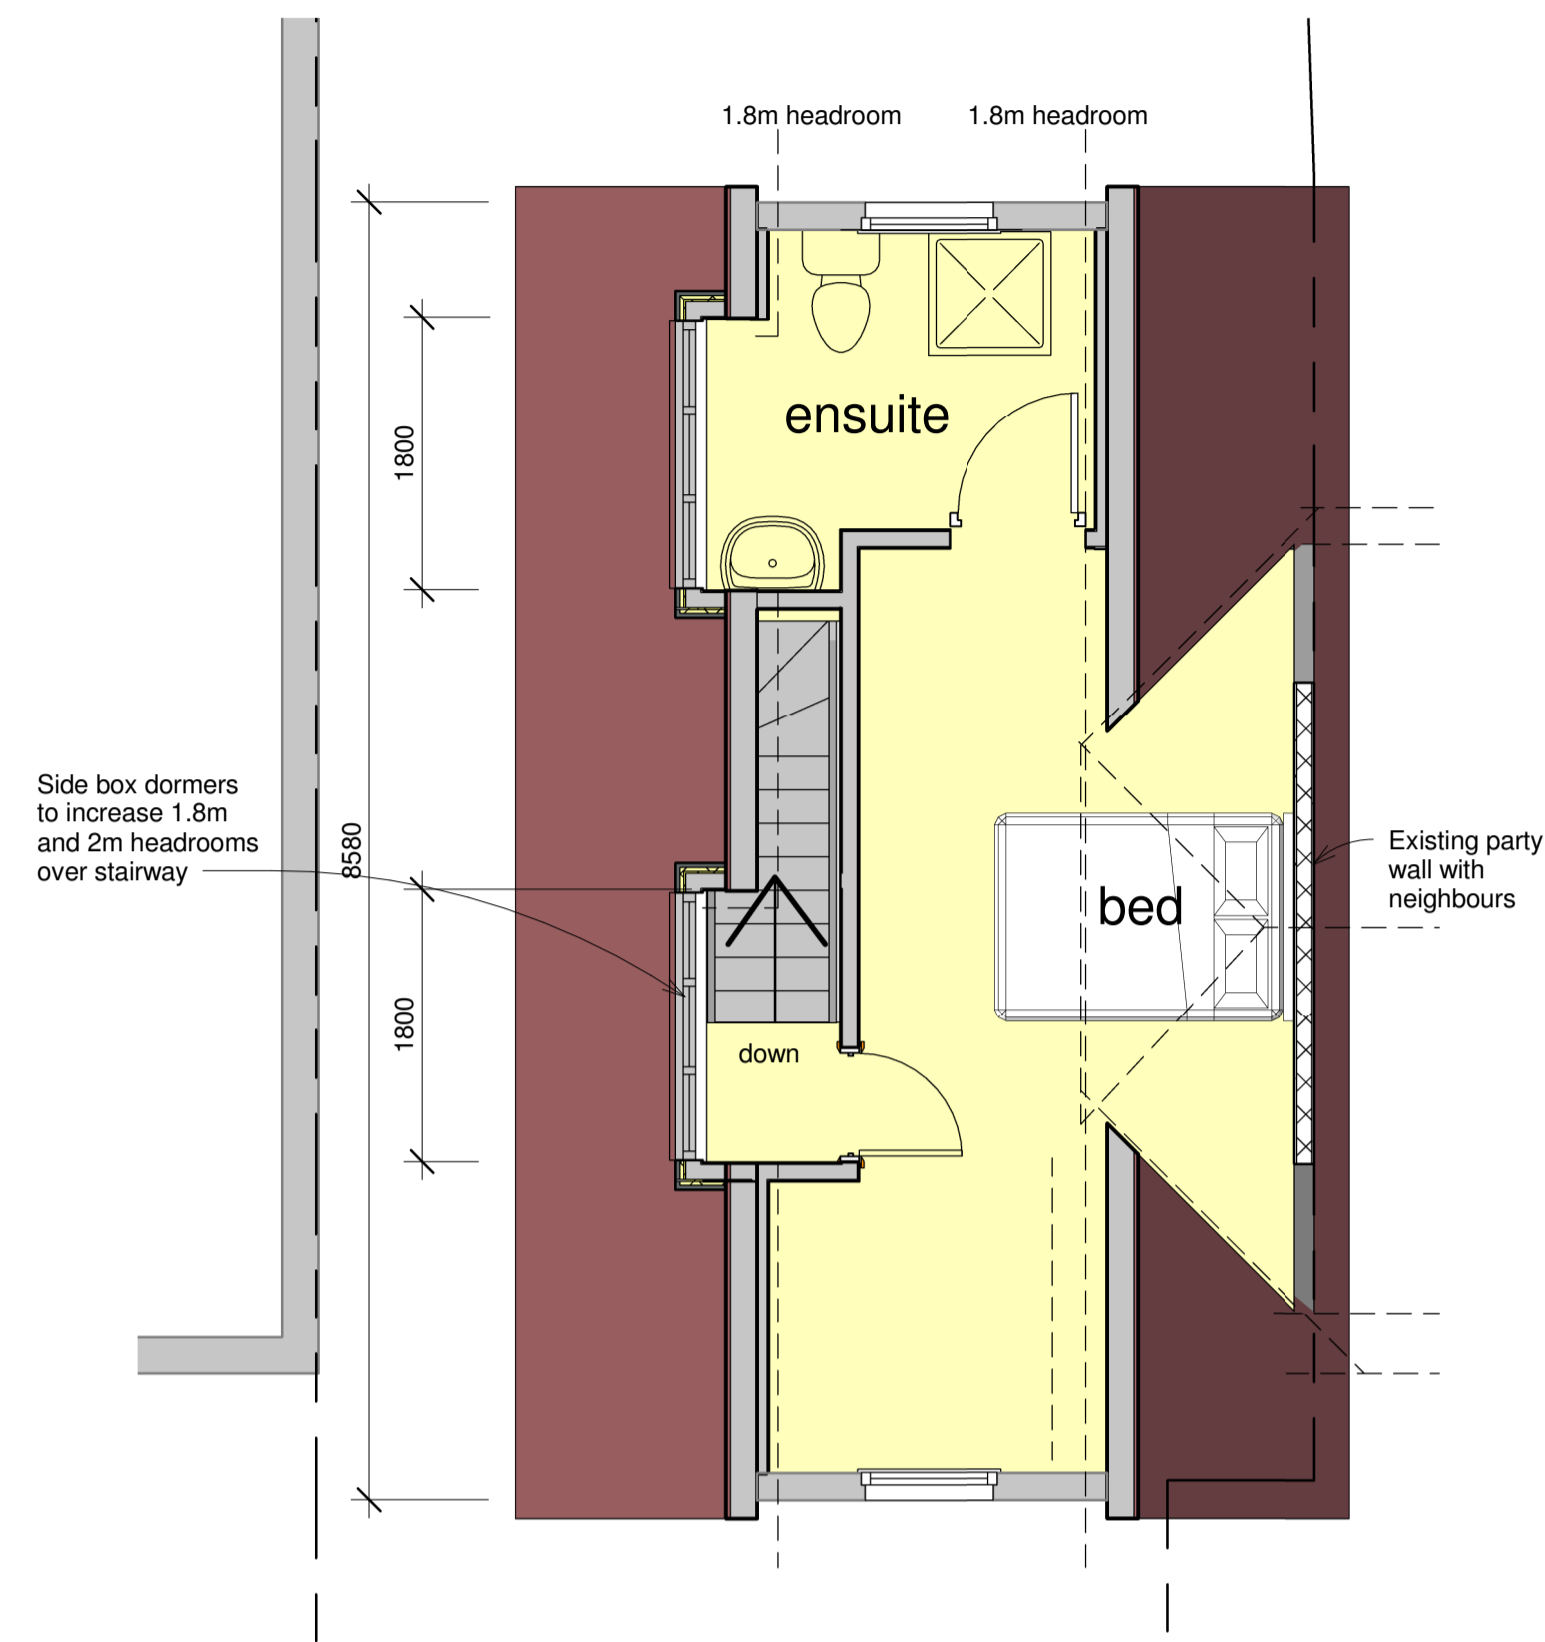

1 Proposed Loft Floor Plan
1 : 50

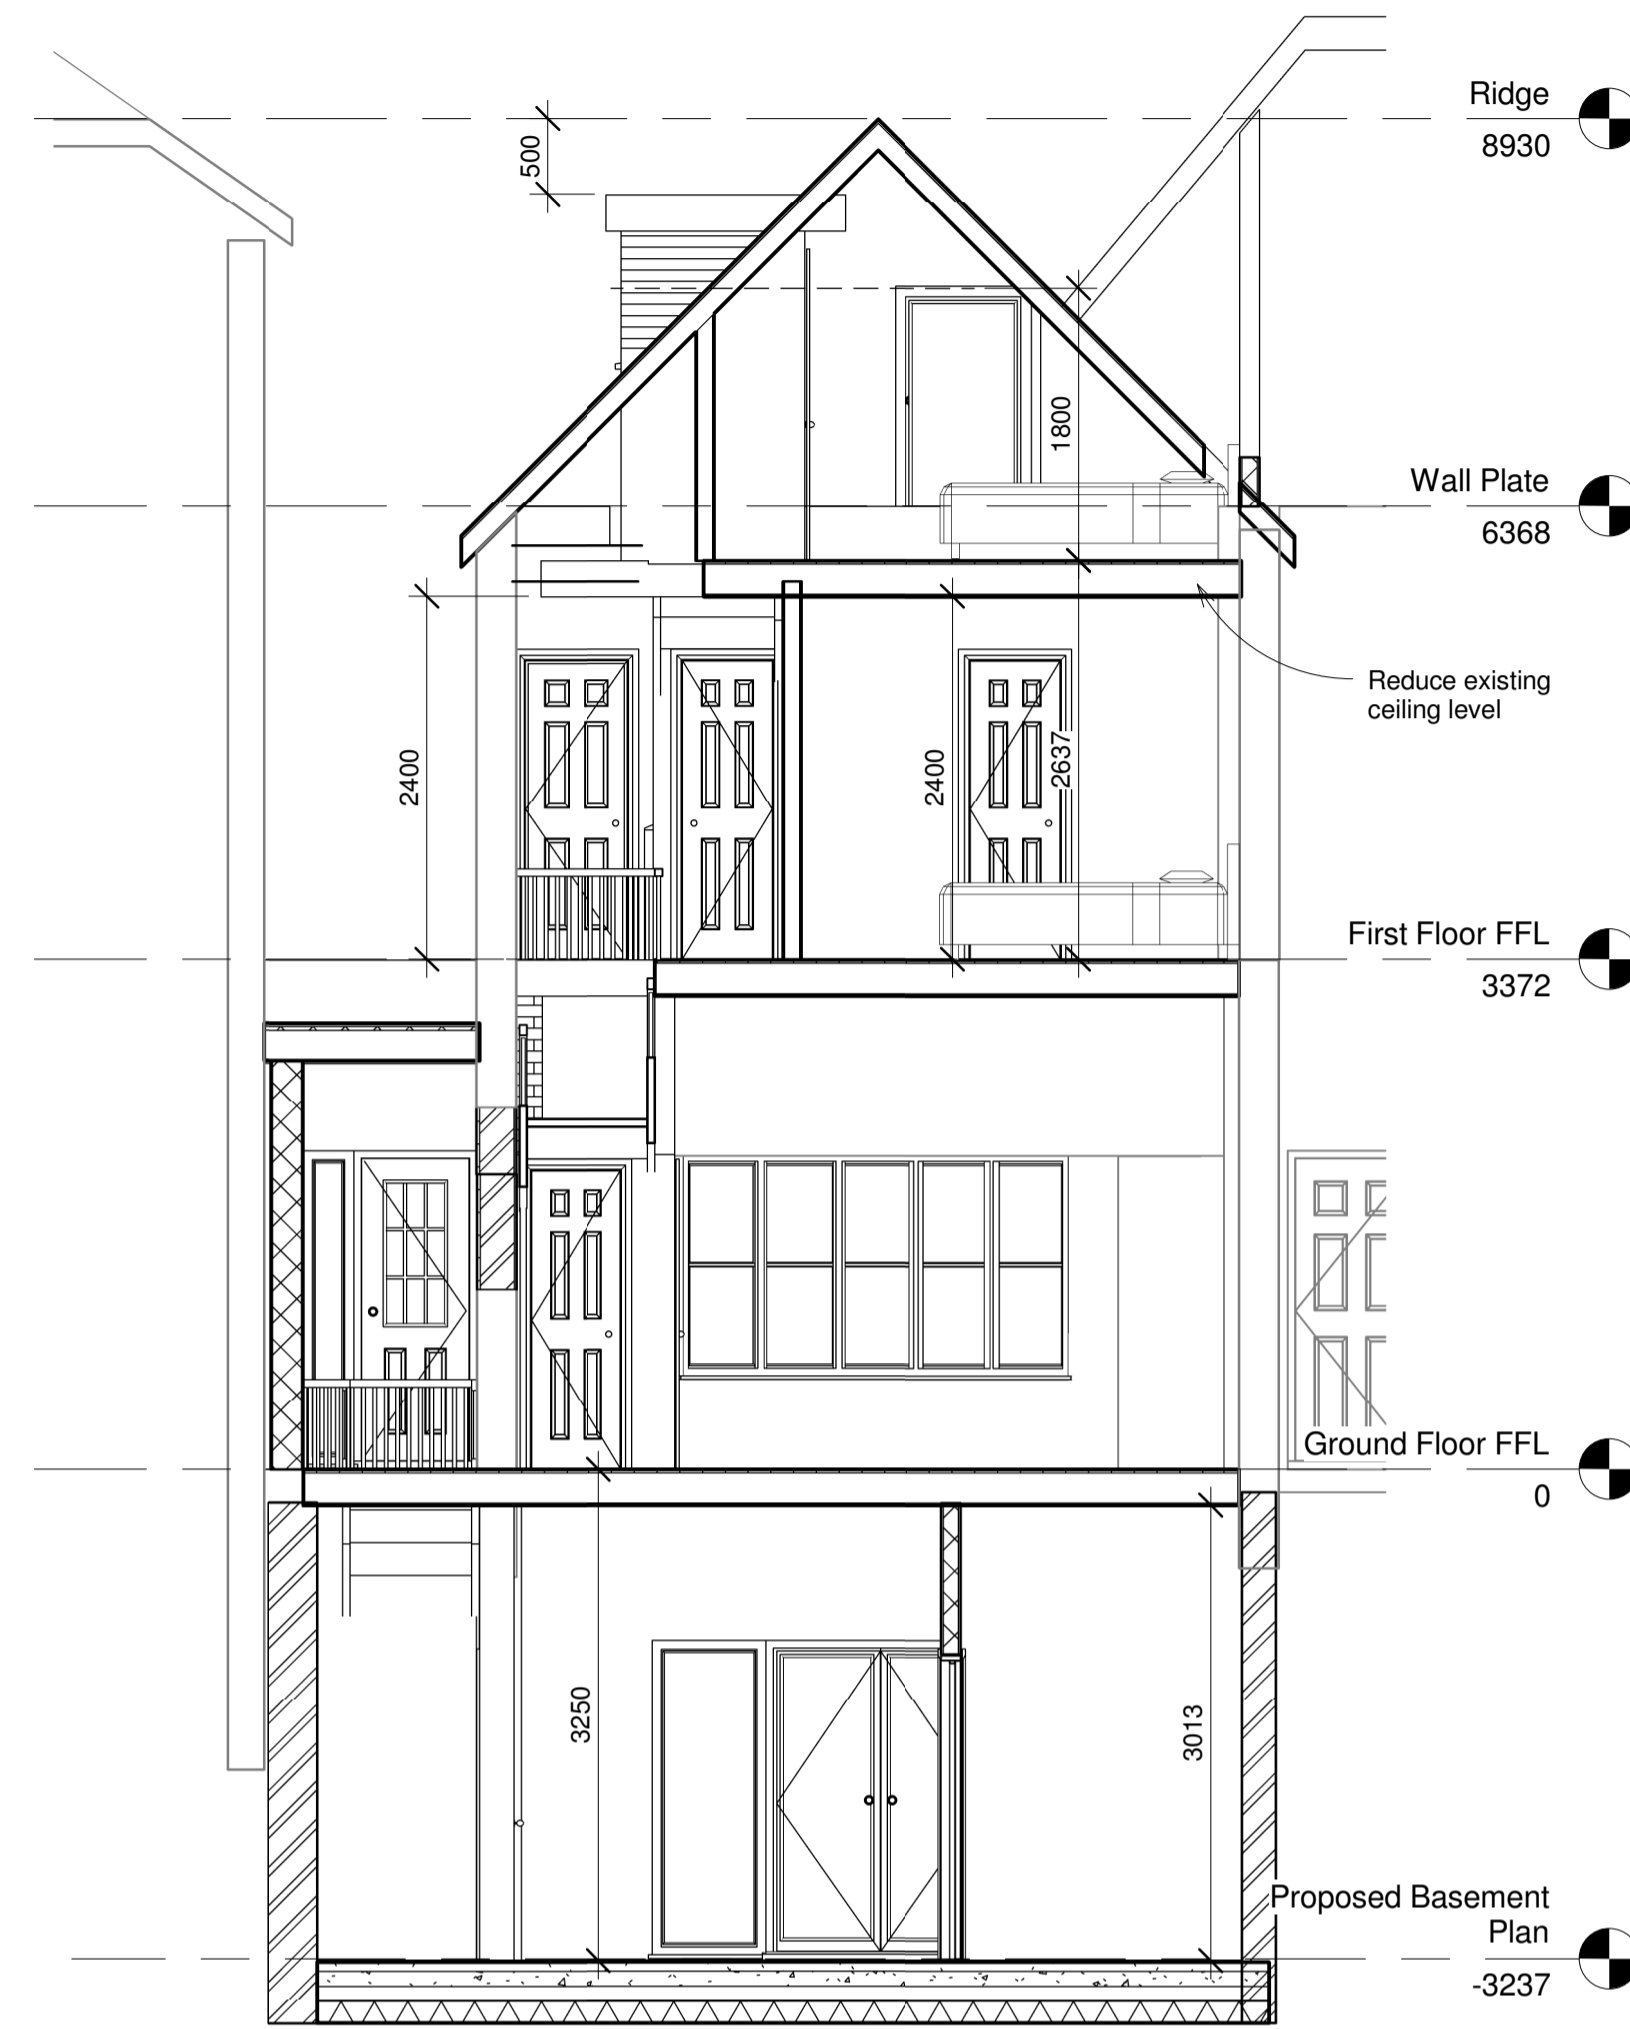

2 Proposed Cross Section
1 : 50

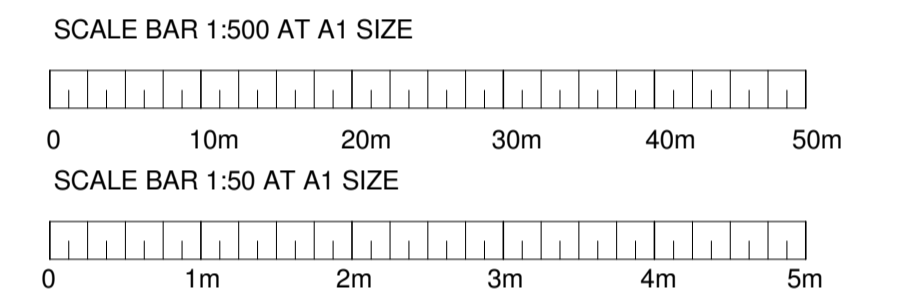

My Home My Garden Ltd, Unit 12, The Old Malthouse,
Springfield Road, Grantham, Lincolnshire, NG31 7BG
Tel: 08452 601860 E-mail: info@myhomenygarden.co.uk
Website: www.myhomenygarden.co.uk

Client
Mr Michael Cohen

Project Address
98A Priory Road
West Hampstead
NW6 3NT


Project
Proposed Two Storey Side Extension,
New Basement, Rear Extension and
Loft Conversion

Drawing Title
Proposed Loft Plan and Section

Scale 1 : 50	Date 05/01/16	Drawn By KJH
-----------------	------------------	-----------------

Drg No.
S1006PL01-3E


This drawing must not be copied without the consent of My Home My Garden.
All dimensions must be checked on site.

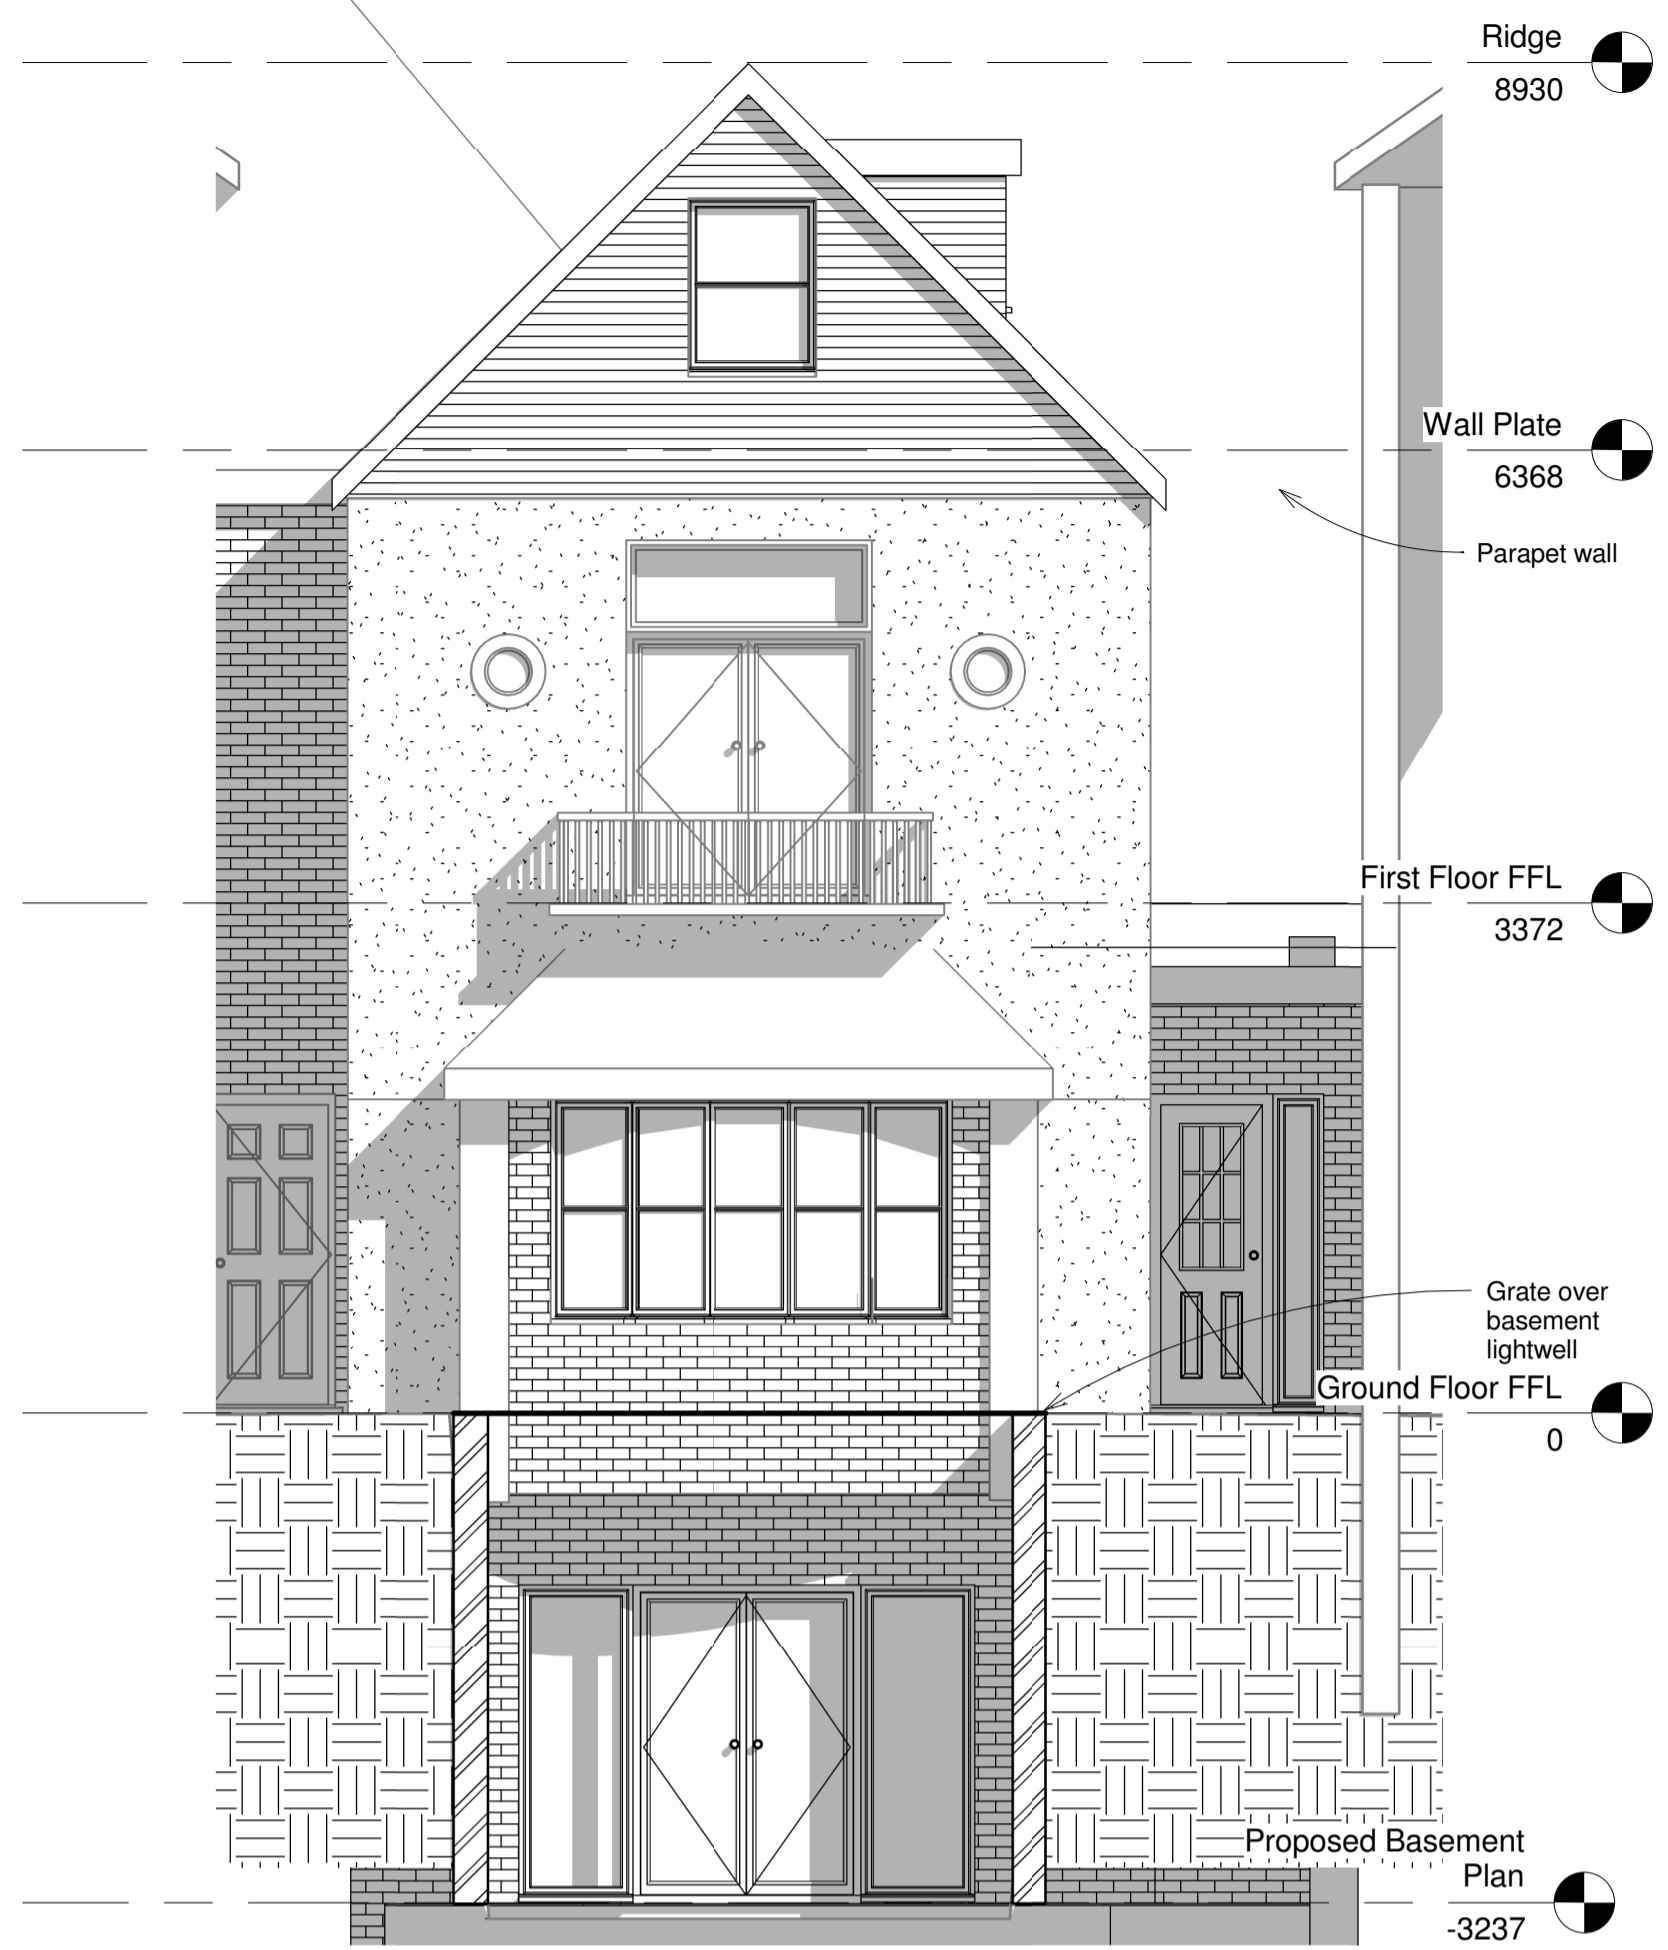

1 Proposed Front Elevation
1 : 50




2 Proposed Side Elevation
1 : 50

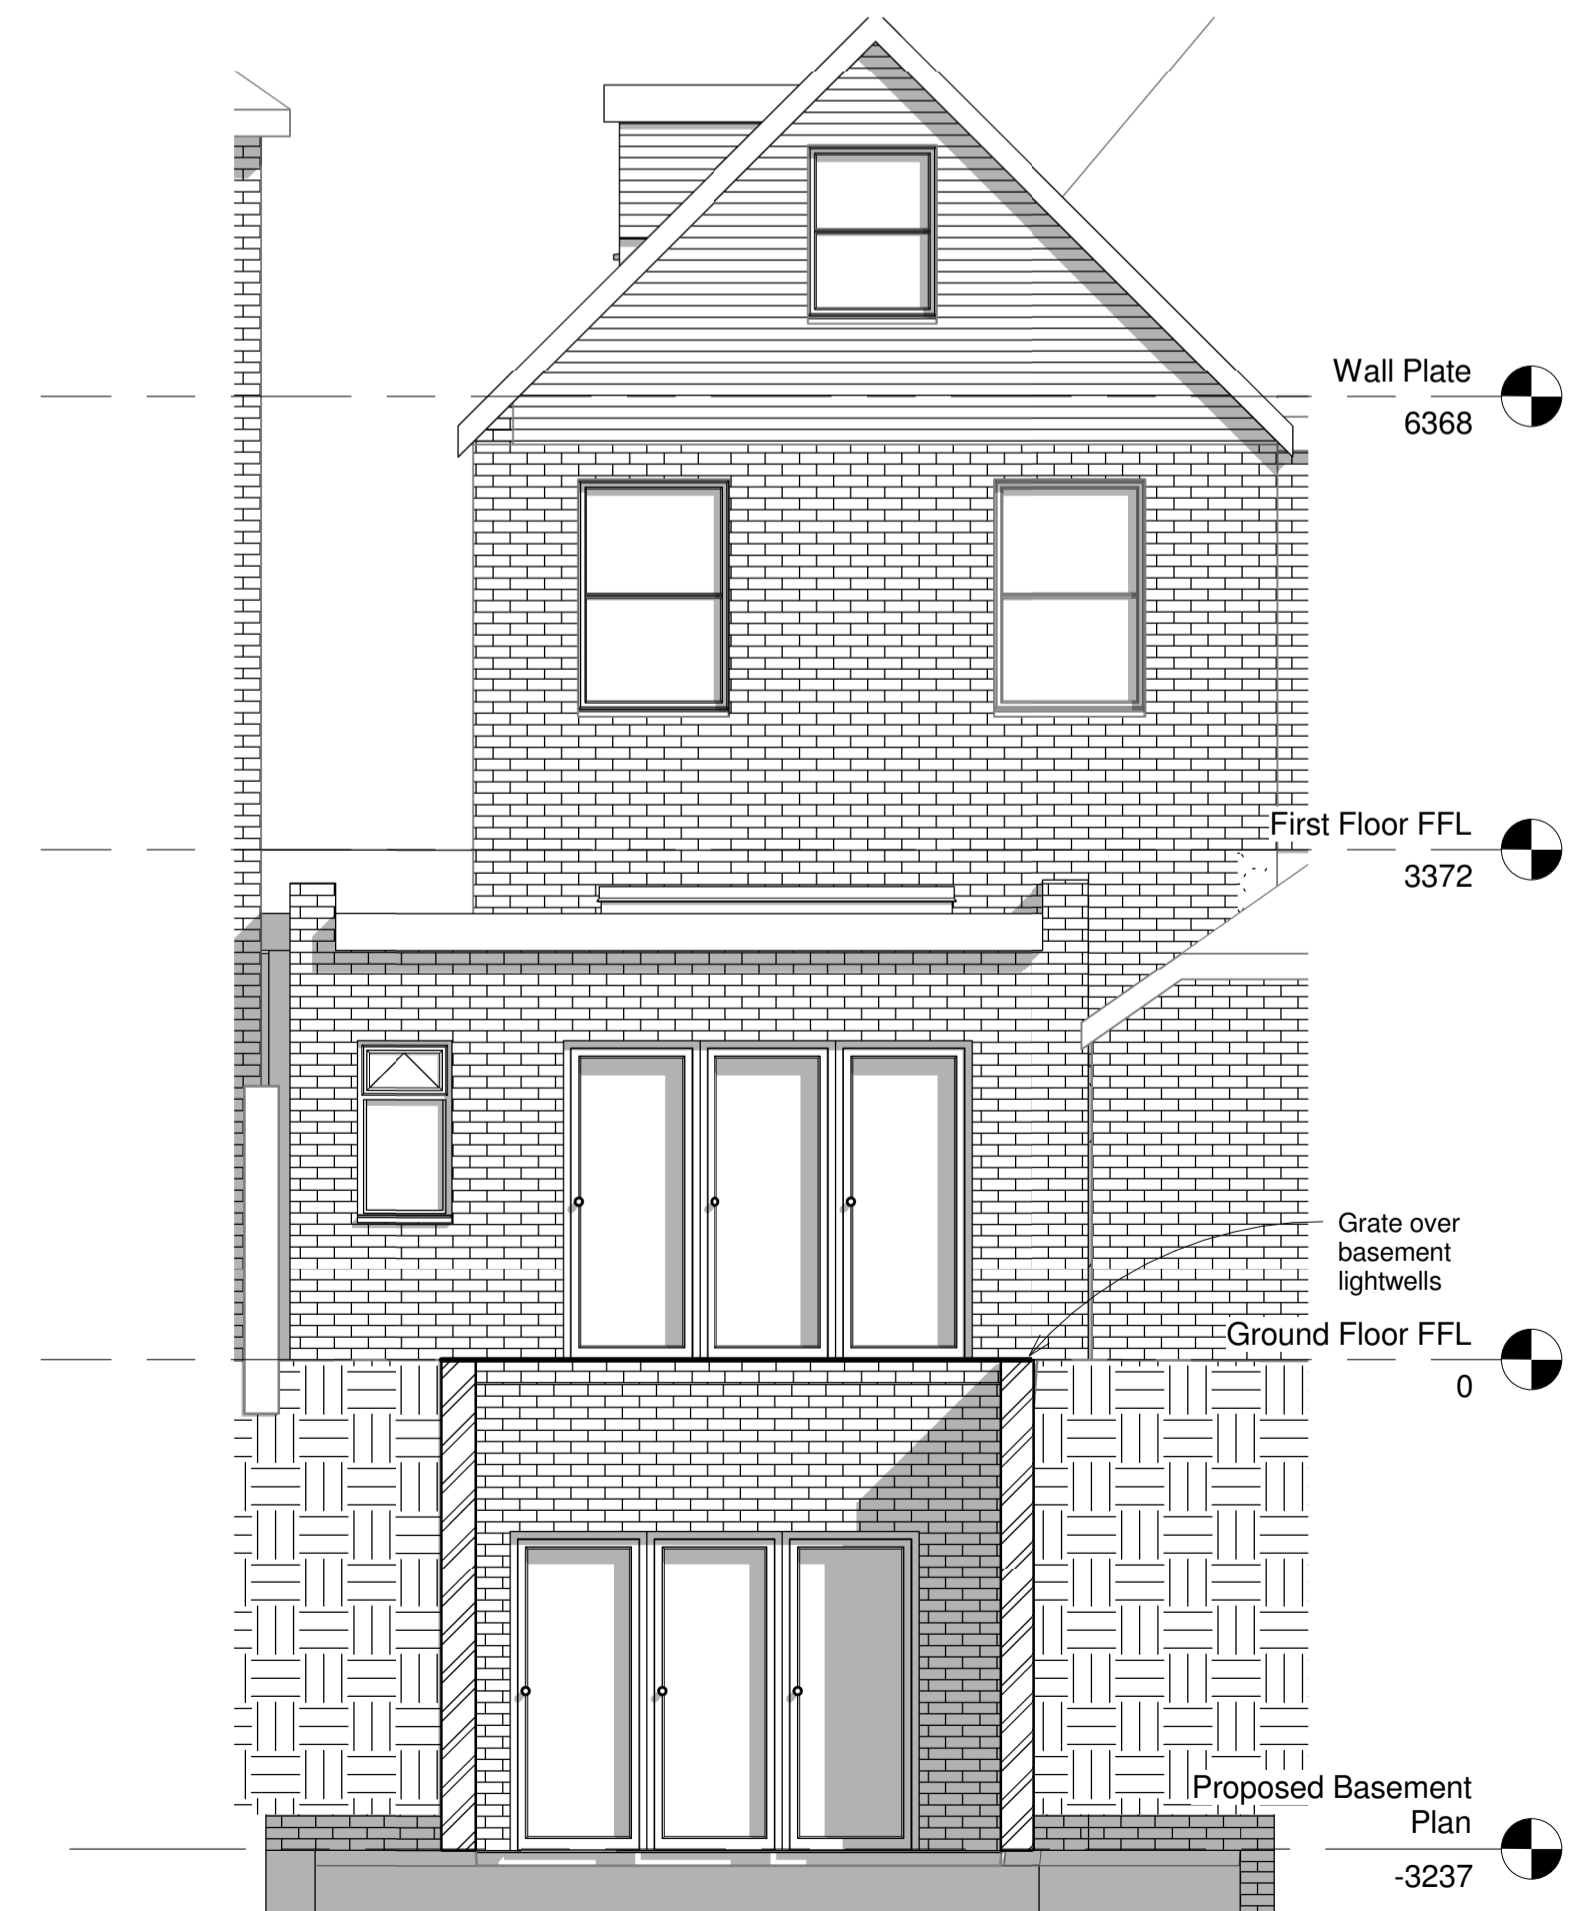

3 Proposed Rear Elevation
1 : 50



4 Proposed Side Elevation 2
1 : 50

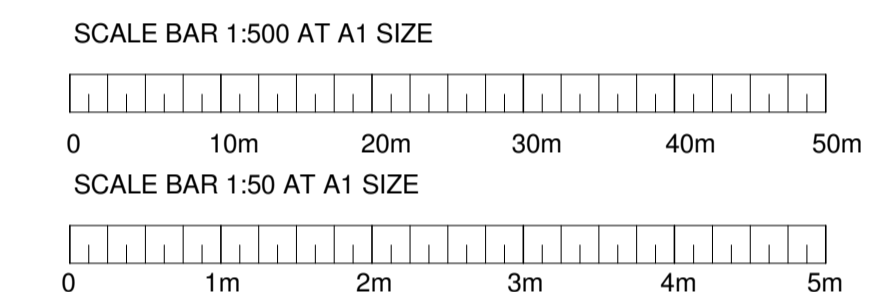

My Home My Garden Ltd, Unit 12, The Old Malhouse,
Springfield Road, Grantham, Lincolnshire, NG31 7BG
Tel: 08452 601860 E-mail: info@myhomenygarden.co.uk
Website: www.myhomenygarden.co.uk

Client
Mr Michael Cohen

Project Address
**98A Priory Road
West Hampstead
NW6 3NT**

Project
**Proposed Two Storey Side Extension,
New Basement, Rear Extension and
Loft Conversion**

Drawing Title
Proposed Elevations

Scale 1 : 50	Date 05/01/16	Drawn By KJH
-----------------	------------------	-----------------

Drg No.
S1006PL01-4E

This drawing must not be copied without the consent of My Home My Garden. All dimensions must be checked on site.