

NOTE:
ALL DIMENSIONS ARE INDICATIVE ONLY.
SETTING OUT AND DIMENSIONS ARE SUBJECT
TO FULL BUILDING SURVEY AND SITE
DIMENSIONS FOLLOWING DEMOLITION /
STRIP OUT.

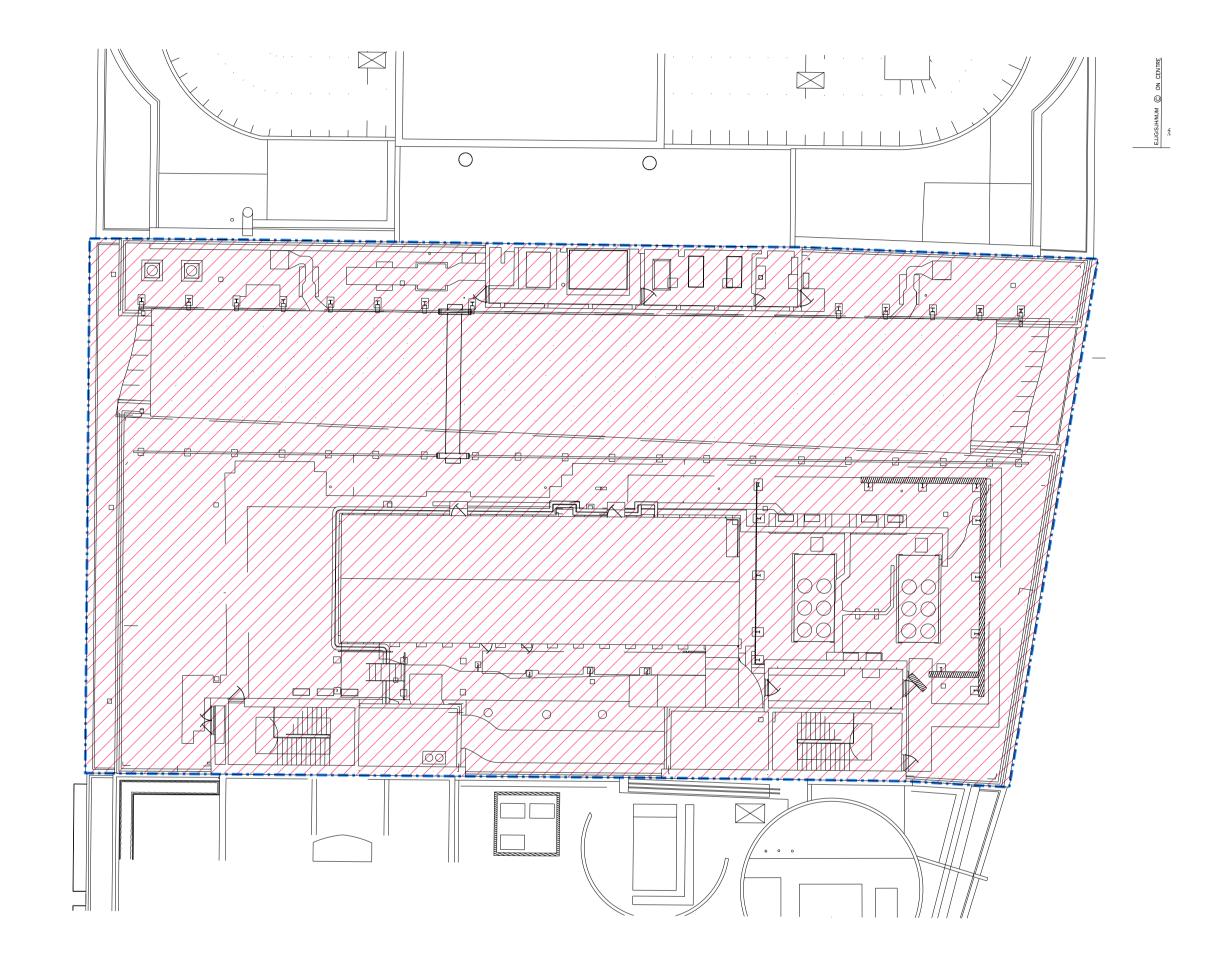

PROPOSED ROOF PLAN: 1438 SQM

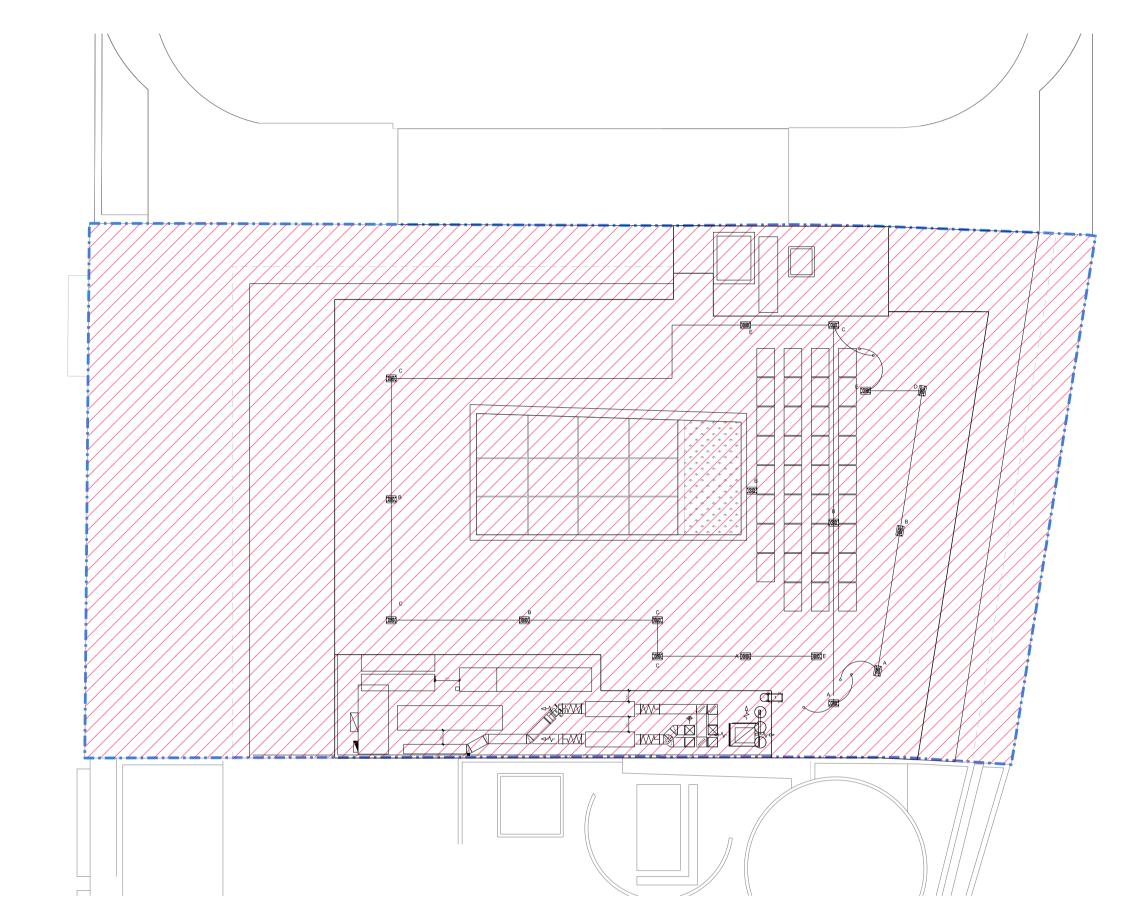

REV. DATE	DESCRIPTION	REV. DATE DESCRIPTION	NOTES:			
- 08.09.15	FOR INFORMATION		1 1. ALL DIMENSIONS IN MM 2. THIS DRAWING TO BE READ IN CONJUNCTION WITH ALL RELEVANT CONTRACT DOCUMENTS 3. THIS DRAWING TO BE READ IN CONJUNCTION WITH ALL ENGINEER'S DRAWINGS	BenAdamsArchitects	DRAWING NAME:	EXISTING AND PROPOSED ROOF DRAINAGE
			4. DO NOT SCALE FROM THIS DRAWING 5. REPORT ANY ERRORS, CONTRADICTIONS, AND OMISSIONS TO THE ARCHITECT AS SOON ASPOSSIBLE			
			N	Third floor T 020 7633 0000		
			T KEY:	London SE1 (JF info@benadamsarchitects.co.uk	PROJECT NAME:	JAMESTOWN ROAD
			SITE BOUNDARY/EXTENT OF ROOF PT/ EXTENT OF ROOF			
				JOB NO: A15-009		
			<u> </u>	SCALE: 1:400 @ A3 1:200 @ A1	DRAWING NO:	SK-020/-
				STATUS: TENDER	7	