




01 Existing Section - Showing rear elevation
7D(PL-EX)13 Main House 1:50

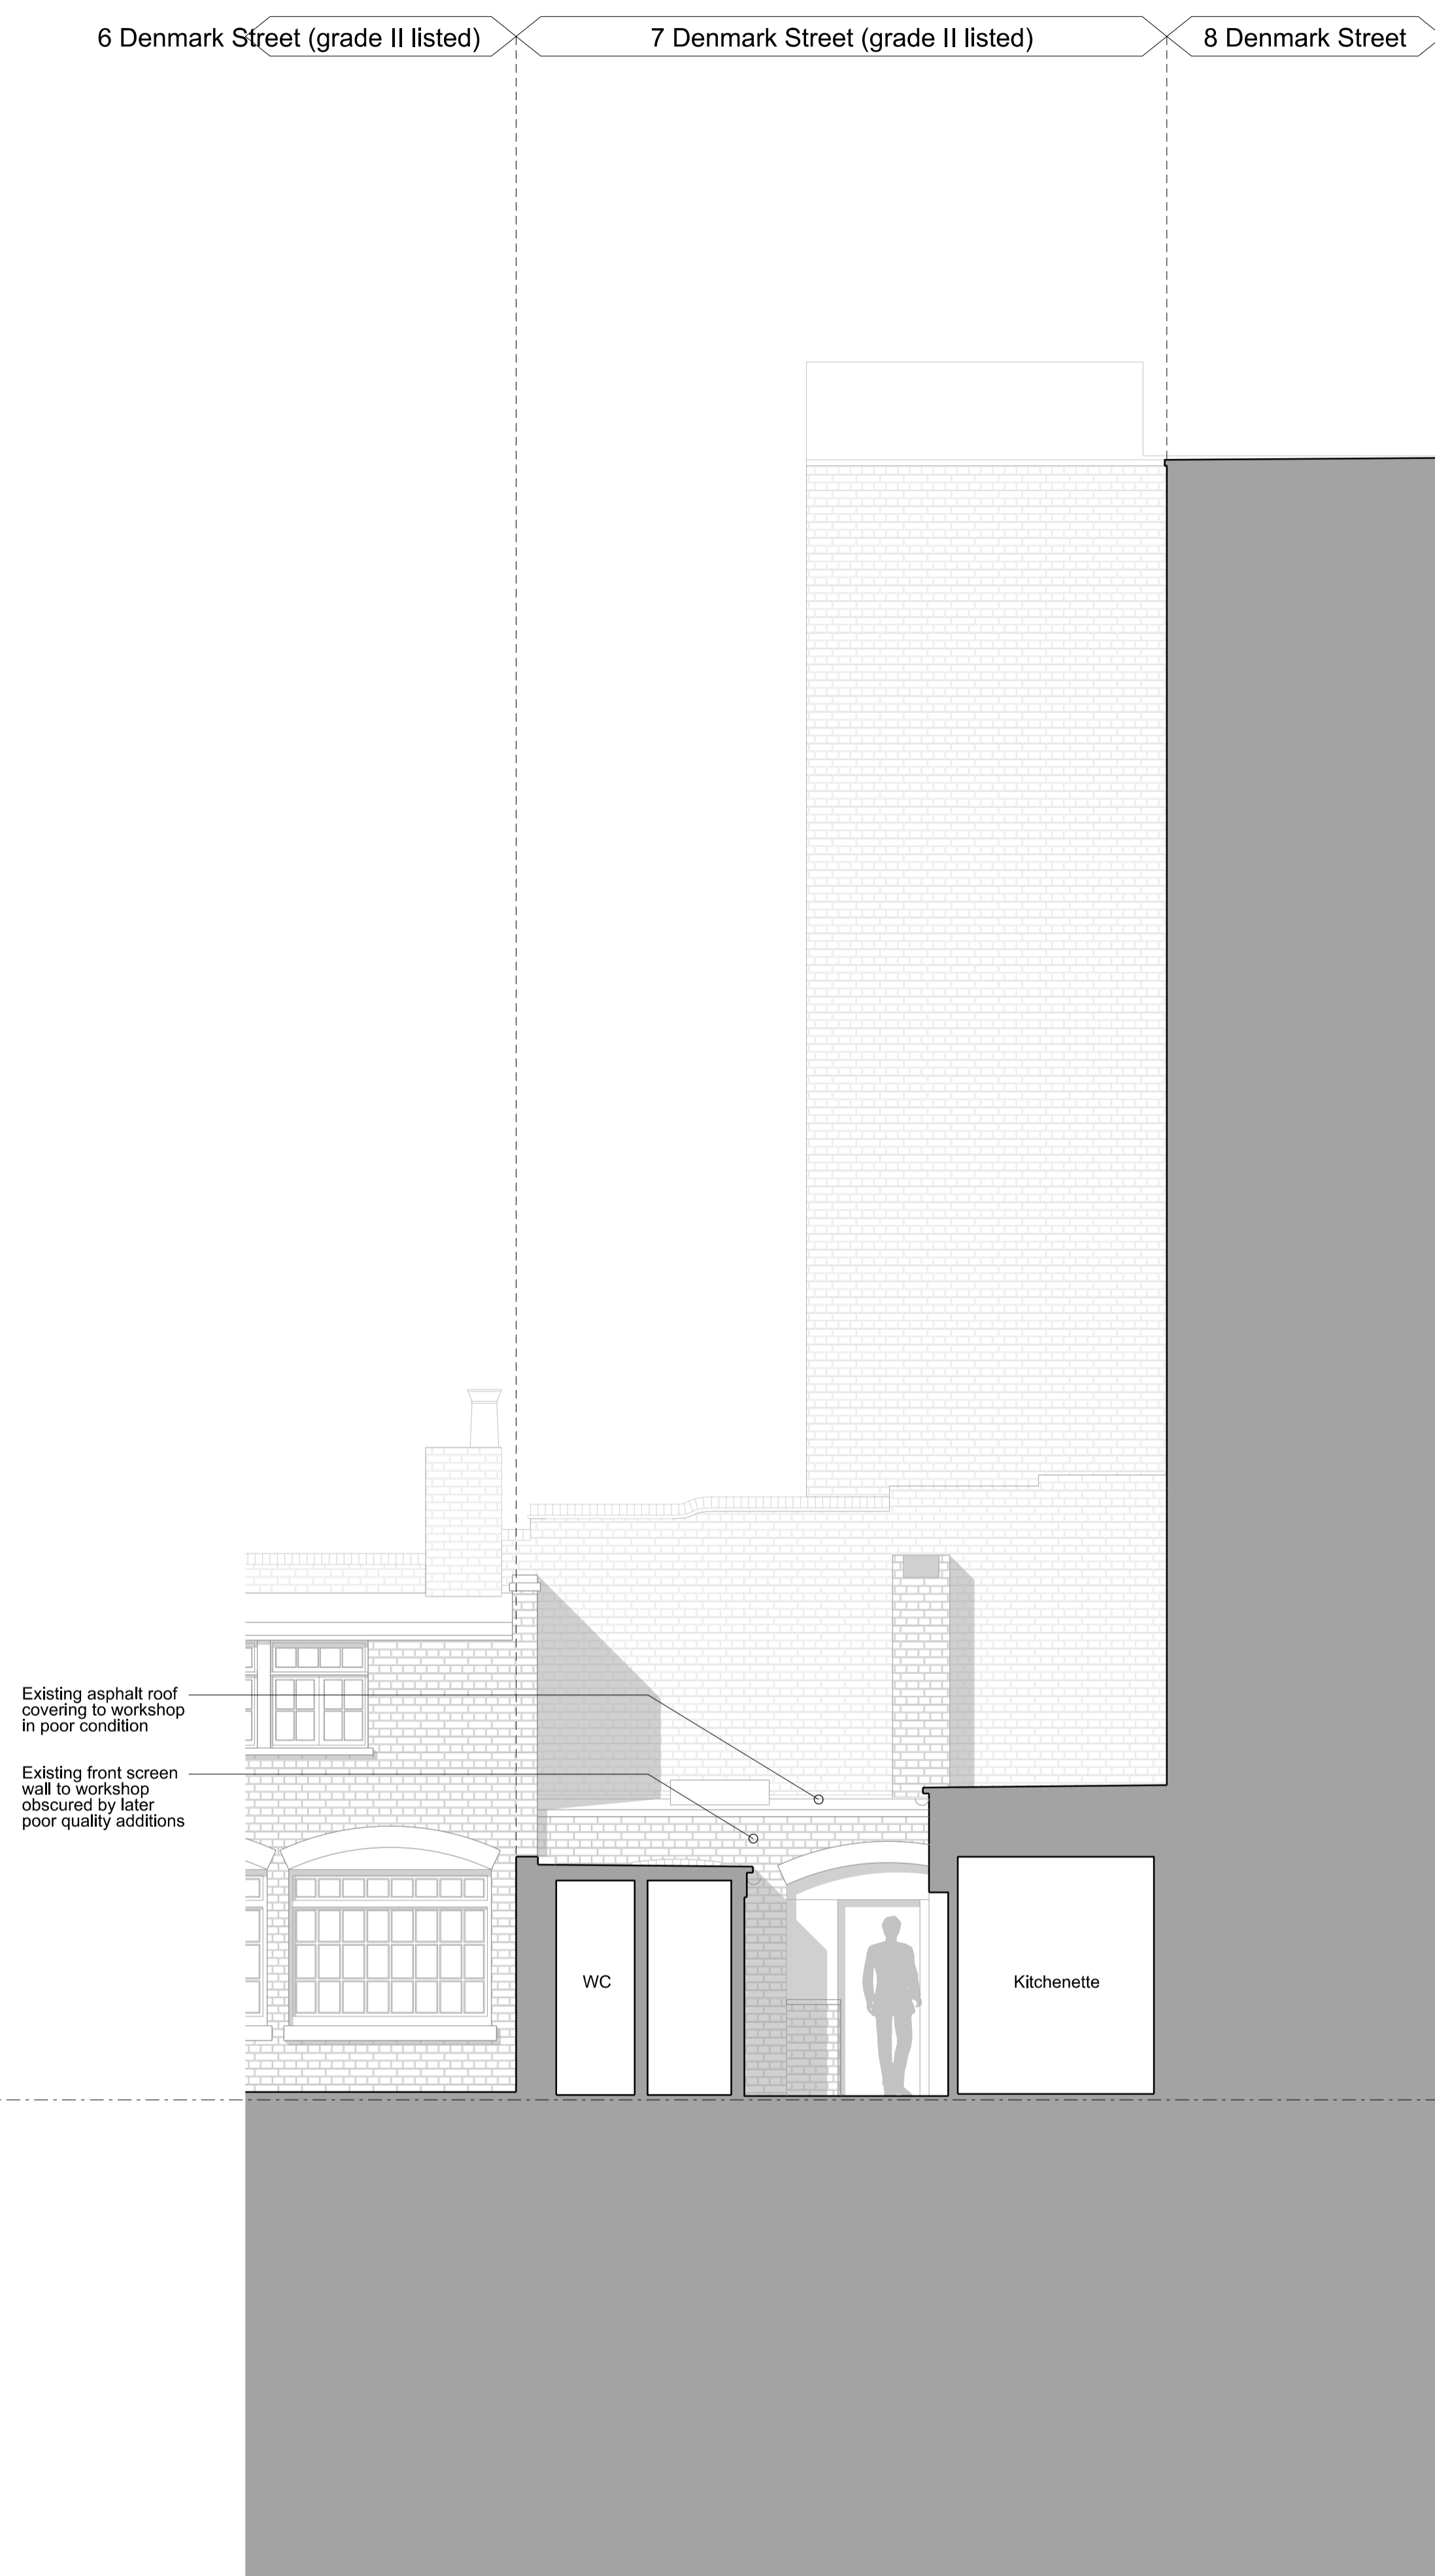

02 Existing Section - Showing front elevation
7D(PL-EX)13 Mews Building 1:50



Applicant ownership
Application area

Scale 1:50
0 1 2

| Revisions | | |
|---|------------------------------------|------------------------|
| 01 | Issued for Listed Building Consent | 20/12/15 |
| Client Consolidated Ltd. | | |
| Project St. Giles Circus - Zone 3 | | |
| Drawing Title 7 Denmark Street Main House rear elevation + Mews Building Front Elevation | | |
| Drawing Number 1401_7D(PL-EX)13 | | |
| Scale | 1:50@A1 | Status For Information |
| Drawn by | EW | Date 13/07/15 |
| Do not scale. All dimensions to be confirmed on site. Information contained in this drawing is the sole copyright of Ian Chalk Architects and is not to be reproduced without permission. | | |
| All internal layouts are for illustrative purposes only. | | |

ica
70 Cowcross Street
London
EC1M 6EJ
02037807355
07785 973723
ianchalkarchitects.com