


- Applicant ownership
- Application area
- Layouts presented for reference only, refer to Consented Application 2012/6865/L for details

01 7 Denmark Street: Existing  
7D(PL-EX)02 First Floor Plan 1:50

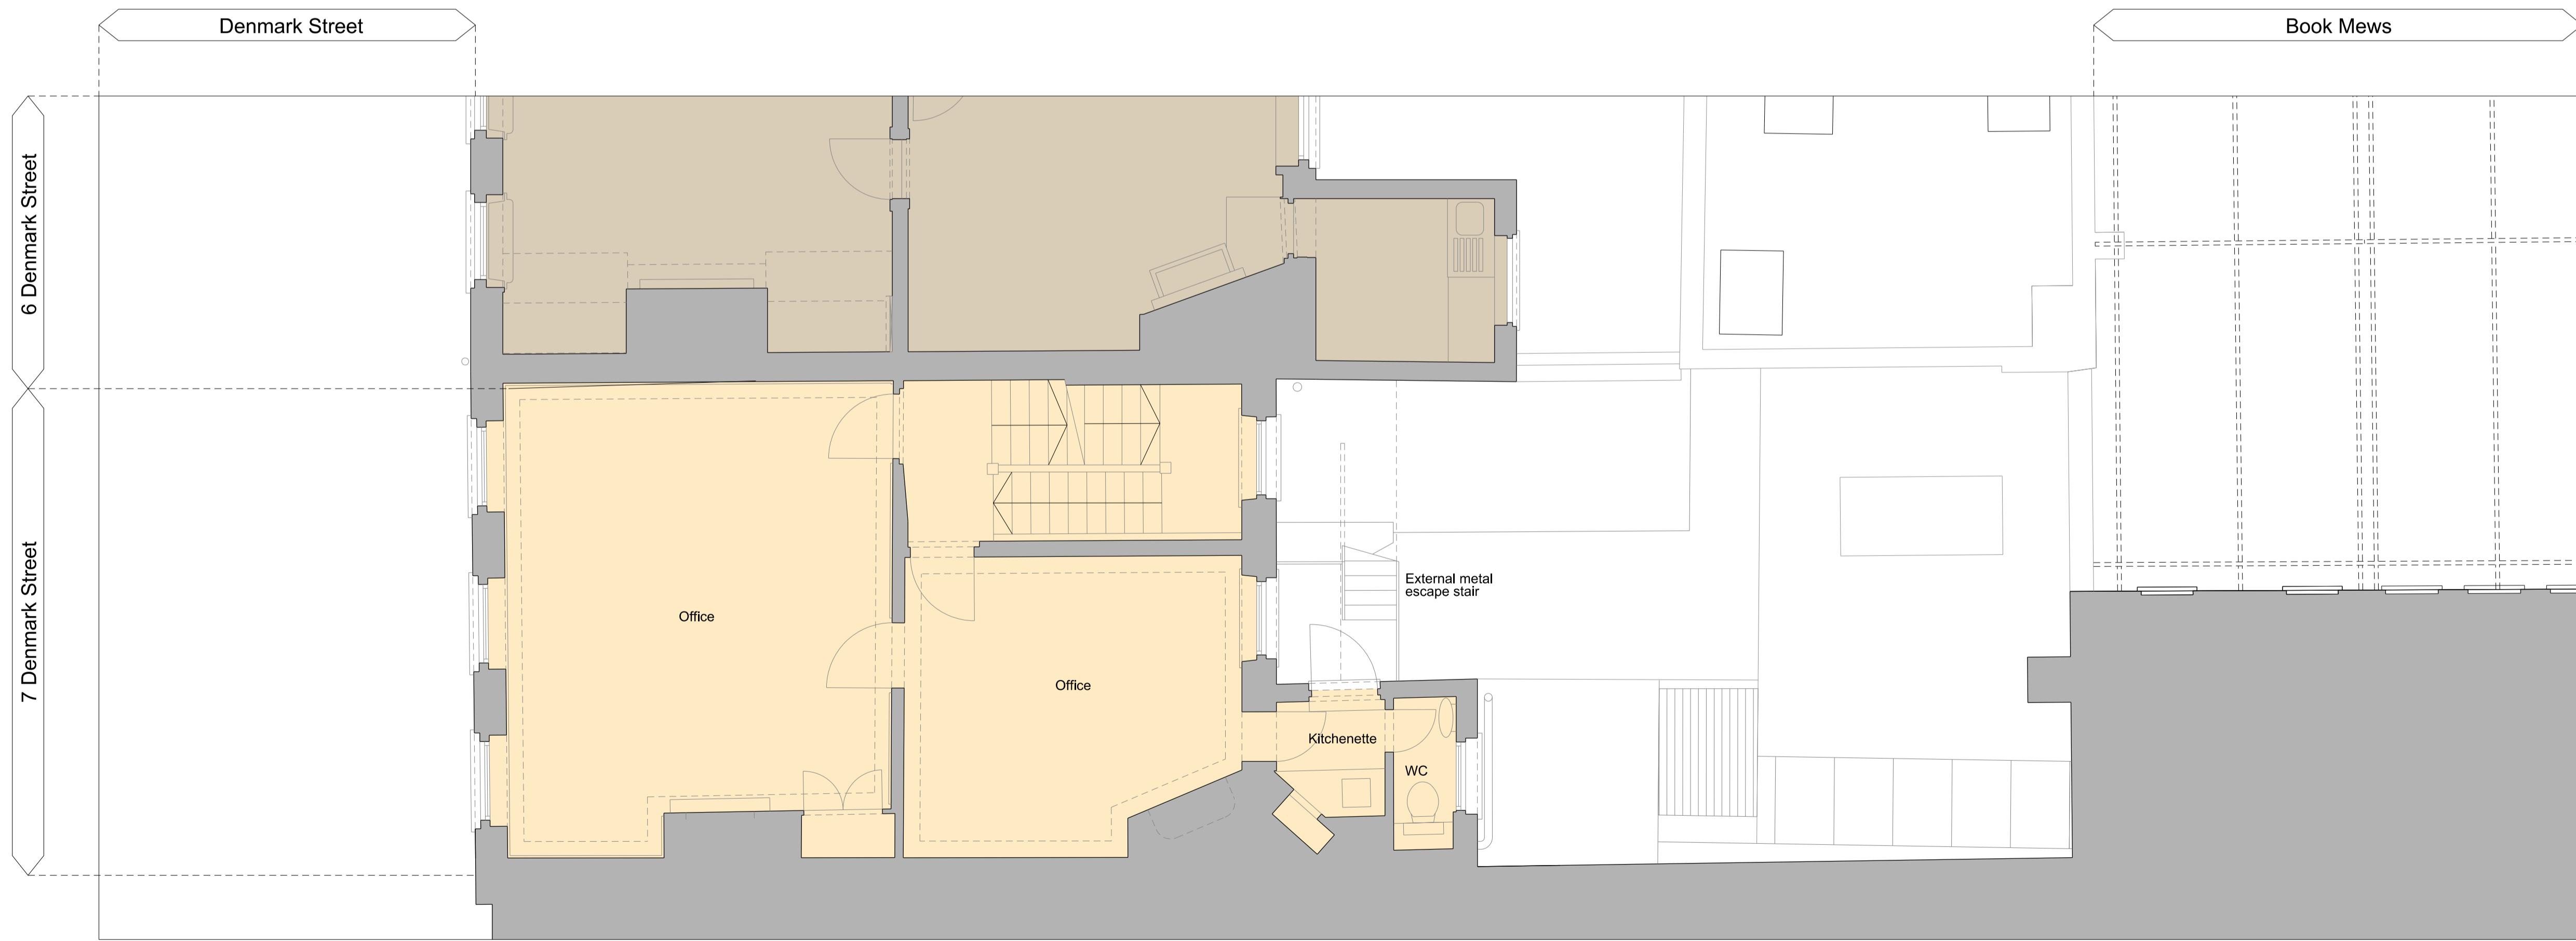

Revisions		
01	Issued for Listed Building Consent	20/12/15
Client <b>Consolidated Ltd.</b>		
Project <b>St. Giles Circus - Zone 3</b>		
Drawing Title <b>No 7 Denmark Street Existing First + Second Floor Plan</b>		
Drawing Number <b>1401_7D(PL-EX)02</b>		
Scale	1:50@A1	Status For Information
Drawn by	EW	Date 13/07/15
<small>Do not scale. All dimensions to be confirmed on site. Information contained in this drawing is the sole copyright of Ian Chalk Architects and is not to be reproduced without permission. All internal layouts are for illustrative purposes only.</small>		

02 7 Denmark Street: Existing  
7D(PL-EX)02 Second Floor Plan 1:50