


- Applicant ownership
- Application area
- Layouts presented for reference only, refer to Consented Application 2012/6865/L for details

01 7 Denmark Street: Existing
7D(PL-EX)03 Third Floor Plan 1:50

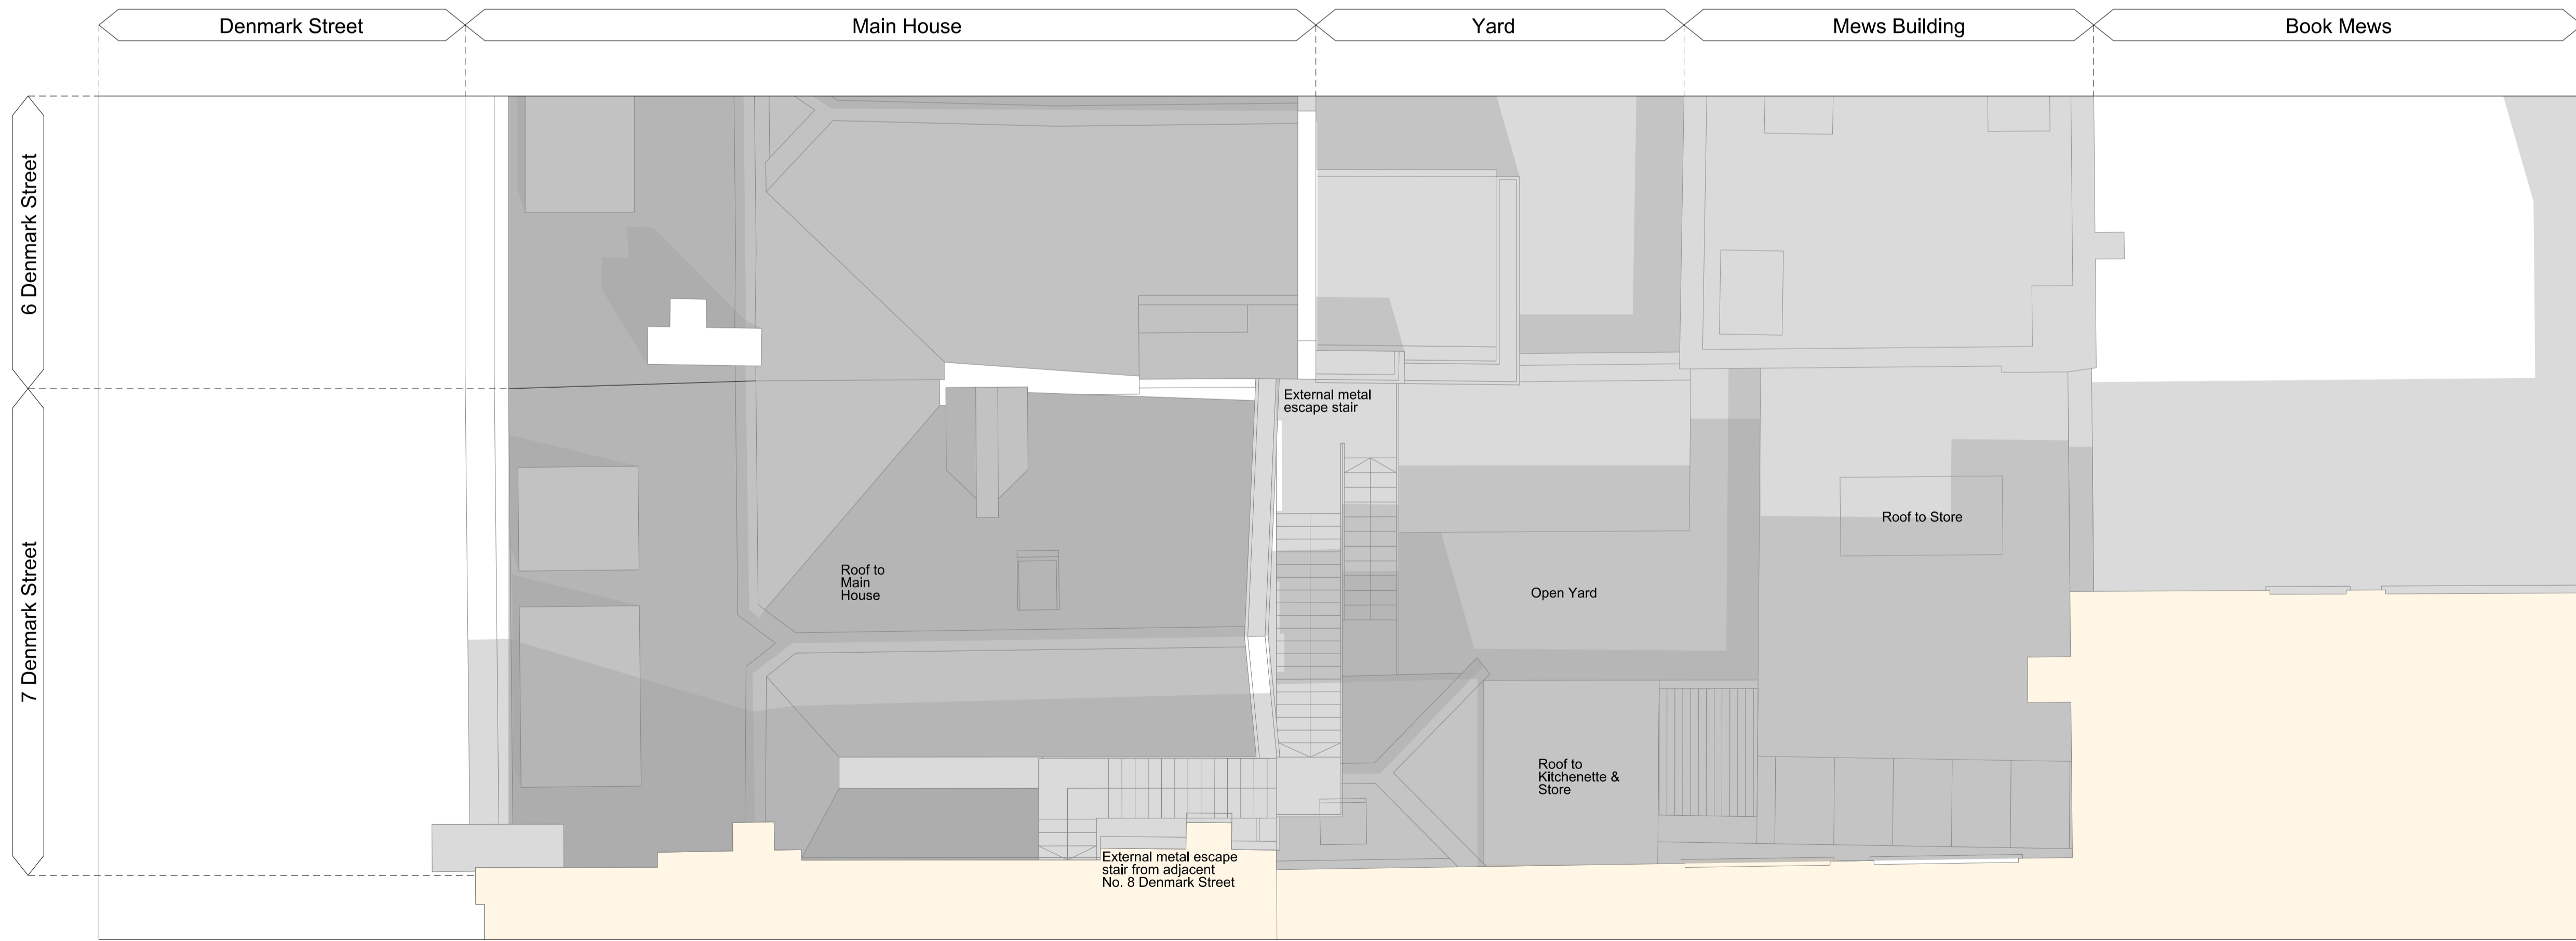

Revisions			
01	Issued for Listed Building Consent	20/12/15	
Client Consolidated Ltd.			
Project St. Giles Circus - Zone 3			
Drawing Title No 7 Denmark Street Existing Third Floor + Roof Plan			
Drawing Number 1401_7D(PL-EX)03			
Scale	1:50@A1	Status	For Information
Drawn by	EW	Date	13/07/15
<small>Do not scale. All dimensions to be confirmed on site. Information contained in this drawing is the sole copyright of Ian Chalk Architects and is not to be reproduced without permission. All internal layouts are for illustrative purposes only.</small>			

02 7 Denmark Street: Existing
7D(PL-EX)03 Roof Plan 1:50