


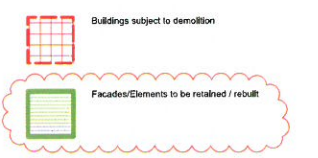

Notes: All internal furniture layouts are indicative only.



P2 26.07.13 CHANGES AS CLOUDED, RE-ISSUED FOR PLANNING
 14.12.12 ISSUED FOR PLANNING

FOR PLANNING

Revision:

ORMS
 Architecture
 Design

1 Pine Street London EC1R 0JH
 T 0207 833 8533 F 0207 837 7575
 E orms@orms.co.uk

Project ST GILES CIRCUS
 Drawing title Outline Scope of Demolition Works
 Ground Floor Plan


Scale 1:200 @ A1 Drwg. No. 1793PLEX005-10 Rev. P2
 Date August '12

Status For information For tender For construction

Do not scale. All dimensions to be confirmed on site. Information contained in this drawing is the sole copyright of ORMS Designers & Architects Ltd. and its right to be reproduced without permission.



Notes: All internal furniture layouts are indicative only.

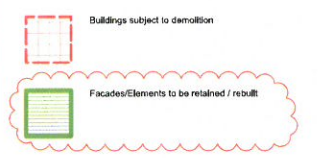

P2 26.07.13 CHANGES AS CLOUED, RE-ISSUED FOR PLANNING
 14.12.12 ISSUED FOR PLANNING

FOR PLANNING


Revision:

ORMS
 Architecture
 Design
 1 Pine Street London EC1R 0JH
 T 0207 833 8533 F 0207 837 7575
 E orms@orms.co.uk

Project ST GILES CIRCUS
 Drawing title Outline Scope of Demolition Works
 First Floor Plan


Scale 1:200 @ A1 Drwg. No.
 Date August '12 1793PLEX005-11 Rev. P2

Status For information For tender For construction
 Do not scale. All dimensions to be confirmed on site.
 Information contained in this drawing is the sole copyright of ORMS Design & Architects Ltd.
 and is not to be reproduced without permission.

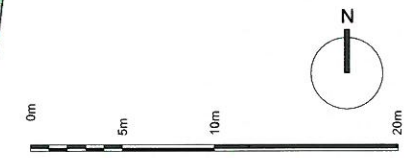



Notes: All internal furniture layouts are indicative only.

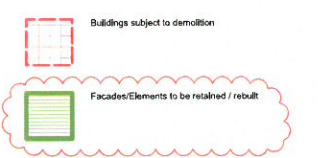

P2 26.07.13 CHANGES AS CLOUDED,
RE-ISSUED FOR PLANNING
14.12.12 ISSUED FOR PLANNING

FOR PLANNING

Revision:
ORMS
Architecture
Design
1 Pine Street London EC1R 0JH
T 0207 833 8533 F 0207 837 7575
E orms@orms.co.uk


Project **ST GILES CIRCUS**
Drawing title **Outline Scope of Demolition Works
Second Floor Plan**

Scale 1:200 @ A1 Drwg. No. **1793PLEX005-12 Rev. P2**
Date August '12

Status For information For tender For construction
Do not scale. All dimensions to be confirmed on site.
Information contained in this drawing is the sole copyright of ORMS Designers & Architects Ltd.
and is not to be reproduced without permission.



Notes: All internal furniture layouts are indicative only.

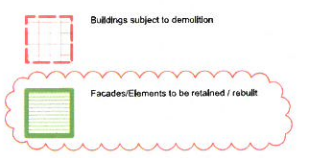

P2 26.07.13 CHANGES AS CLOUED, RE-ISSUED FOR PLANNING
 14.12.12 ISSUED FOR PLANNING

FOR PLANNING

Revision:
ORMS
 Architecture
 Design
 1 Pine Street London EC1R 0JH
 T 0207 833 8533 F 0207 837 7575
 E orms@orms.co.uk


Project ST GILES CIRCUS
 Drawing title Outline Scope of Demolition Works
 Third Floor Plan

Scale 1:200 @ A1 Drwg. No. 1793PLEX005-13 Rev. P2
 Date August '12
 Status For information For tender For construction

Do not scale. All dimensions to be confirmed on site. Information contained in this drawing is the sole copyright of ORMS Designers & Architects Ltd. and is not to be reproduced without permission.



Notes: All internal furniture layouts are indicative only.

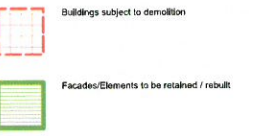

P2 26.07.13 CHANGES AS CLOUDED, RE-ISSUED FOR PLANNING
 14.12.12 ISSUED FOR PLANNING


FOR PLANNING

Revision:
ORMS
 Architecture
 Design
 1 Pine Street London EC1R 0JH
 T 0207 833 8533 F 0207 837 7575
 E orms@orms.co.uk


Project ST GILES CIRCUS
 Drawing title Outline Scope of Demolition Works
 Basement Plan

Scale 1:200 @ A1 Drwg. No. 1793PLEX005-16 Rev. P2
 Date August '12

Status For information For tender For construction
Do not scale. All dimensions to be confirmed on site. Information contained in this drawing is the sole copyright of ORMS Designers & Architects Ltd. and is not to be reproduced without permission.

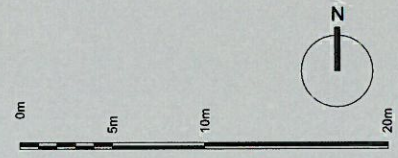

Notes: All internal furniture layouts are indicative only.

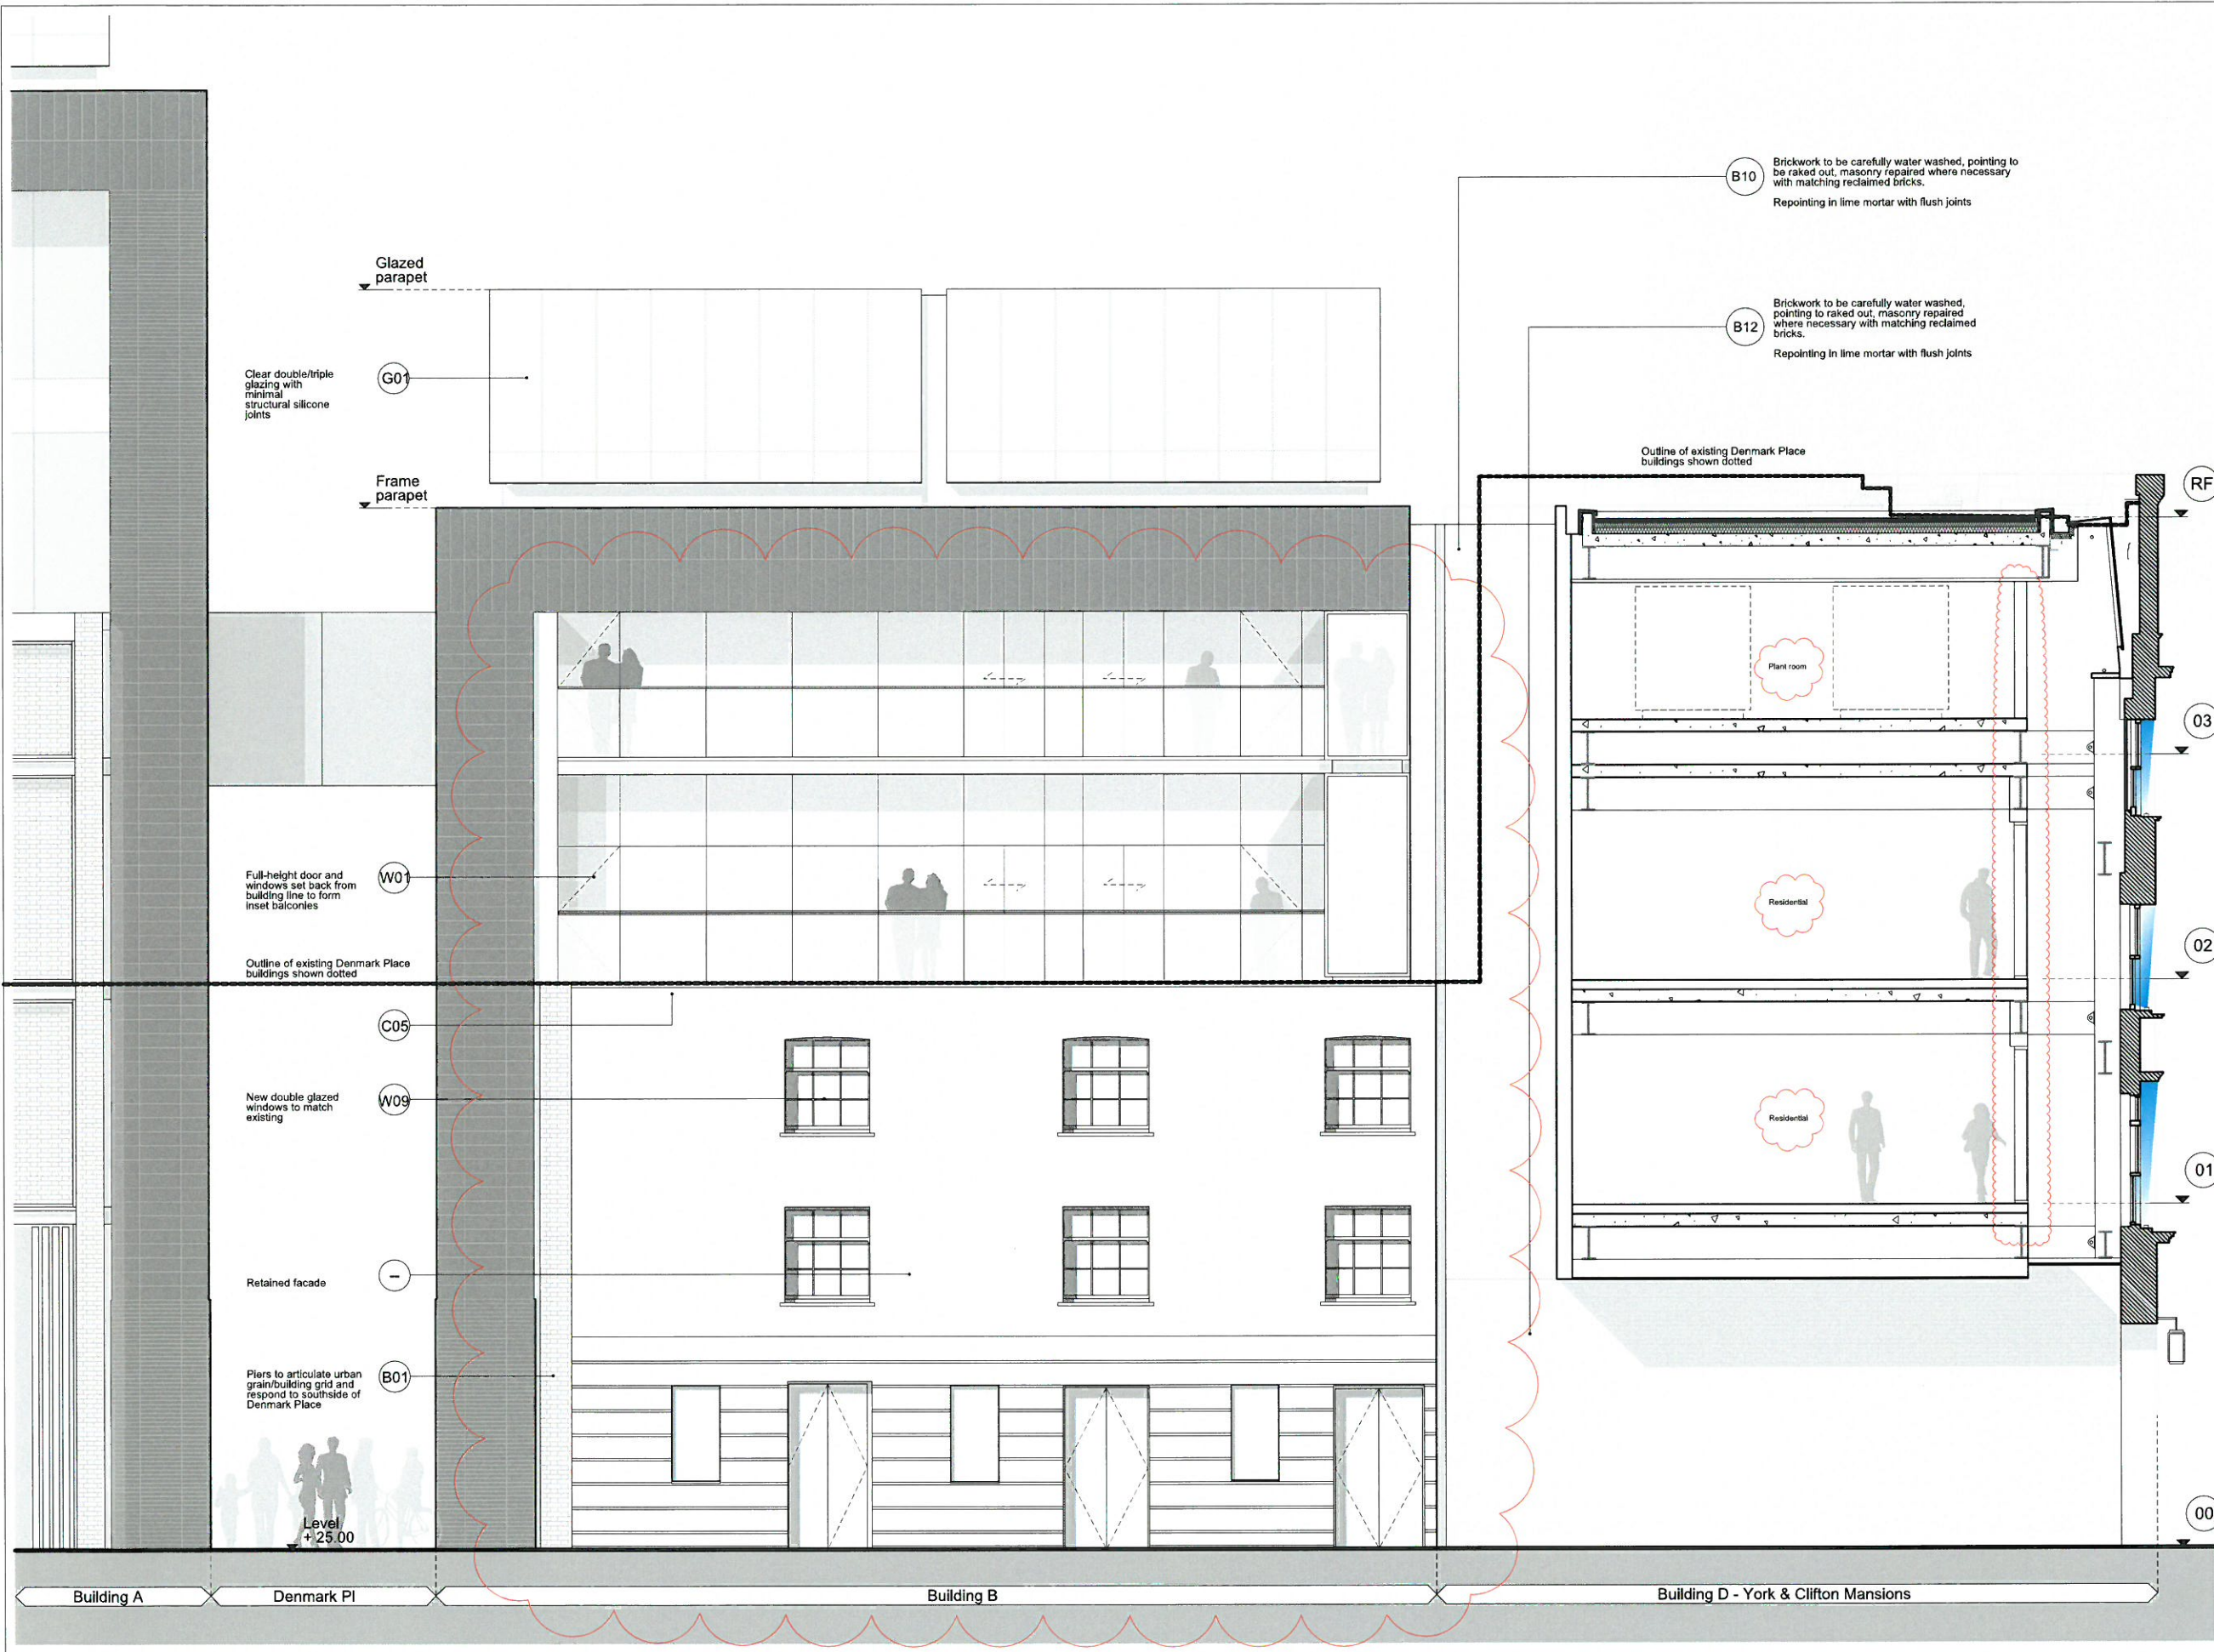

B10 Brickwork to be carefully water washed, pointing to be raked out, masonry repaired where necessary with matching reclaimed bricks.
Repointing in lime mortar with flush joints

B12 Brickwork to be carefully water washed, pointing to be raked out, masonry repaired where necessary with matching reclaimed bricks.
Repointing in lime mortar with flush joints

Outline of existing Denmark Place buildings shown dotted

Plant room

Residential

Residential

RF

03

02

01

00

P2 28.07.13 CHANGES AS CLOUDED, RE-ISSUED FOR PLANNING
14.12.12 ISSUED FOR PLANNING

FOR PLANNING

Revision:
ORMS
Architecture Design
1 Pine Street London EC1R 0JH
T 0207 833 8533 F 0207 837 7575
E orms@orms.co.uk

Project ST GILES CIRCUS
Drawing title Proposed South-(se) Elevation Denmark Place

Scale 1:50 @ A1 Drwg. No. 1793 PL016-60 Rev. P2
Date November '12

Status For information For tender For construction
Do not scale. All dimensions to be confirmed on site. Information contained in this drawing is the sole copyright of ORMS Designers & Architects Ltd. and is not to be reproduced without permission.

