

Revision	Date	Status
P1	13/5/15	PLANNING

Client
Mr. and Mrs. Wagner

Project title
15 WEDDERBURN ROAD
LONDON, NW3 5QS

Drawing Title
LOWER GROUND FLOOR
PLAN
PROPOSED

Project No.	Drawing no.	Revision
276	110	P1


Status	Date
PLANNING	13/5/15



Clive Sall Architecture Ltd.

2 Providence Yard
Ezra Street
London E2 7RJ

Copyright CLIVE SALL ARCHITECTURE LTD

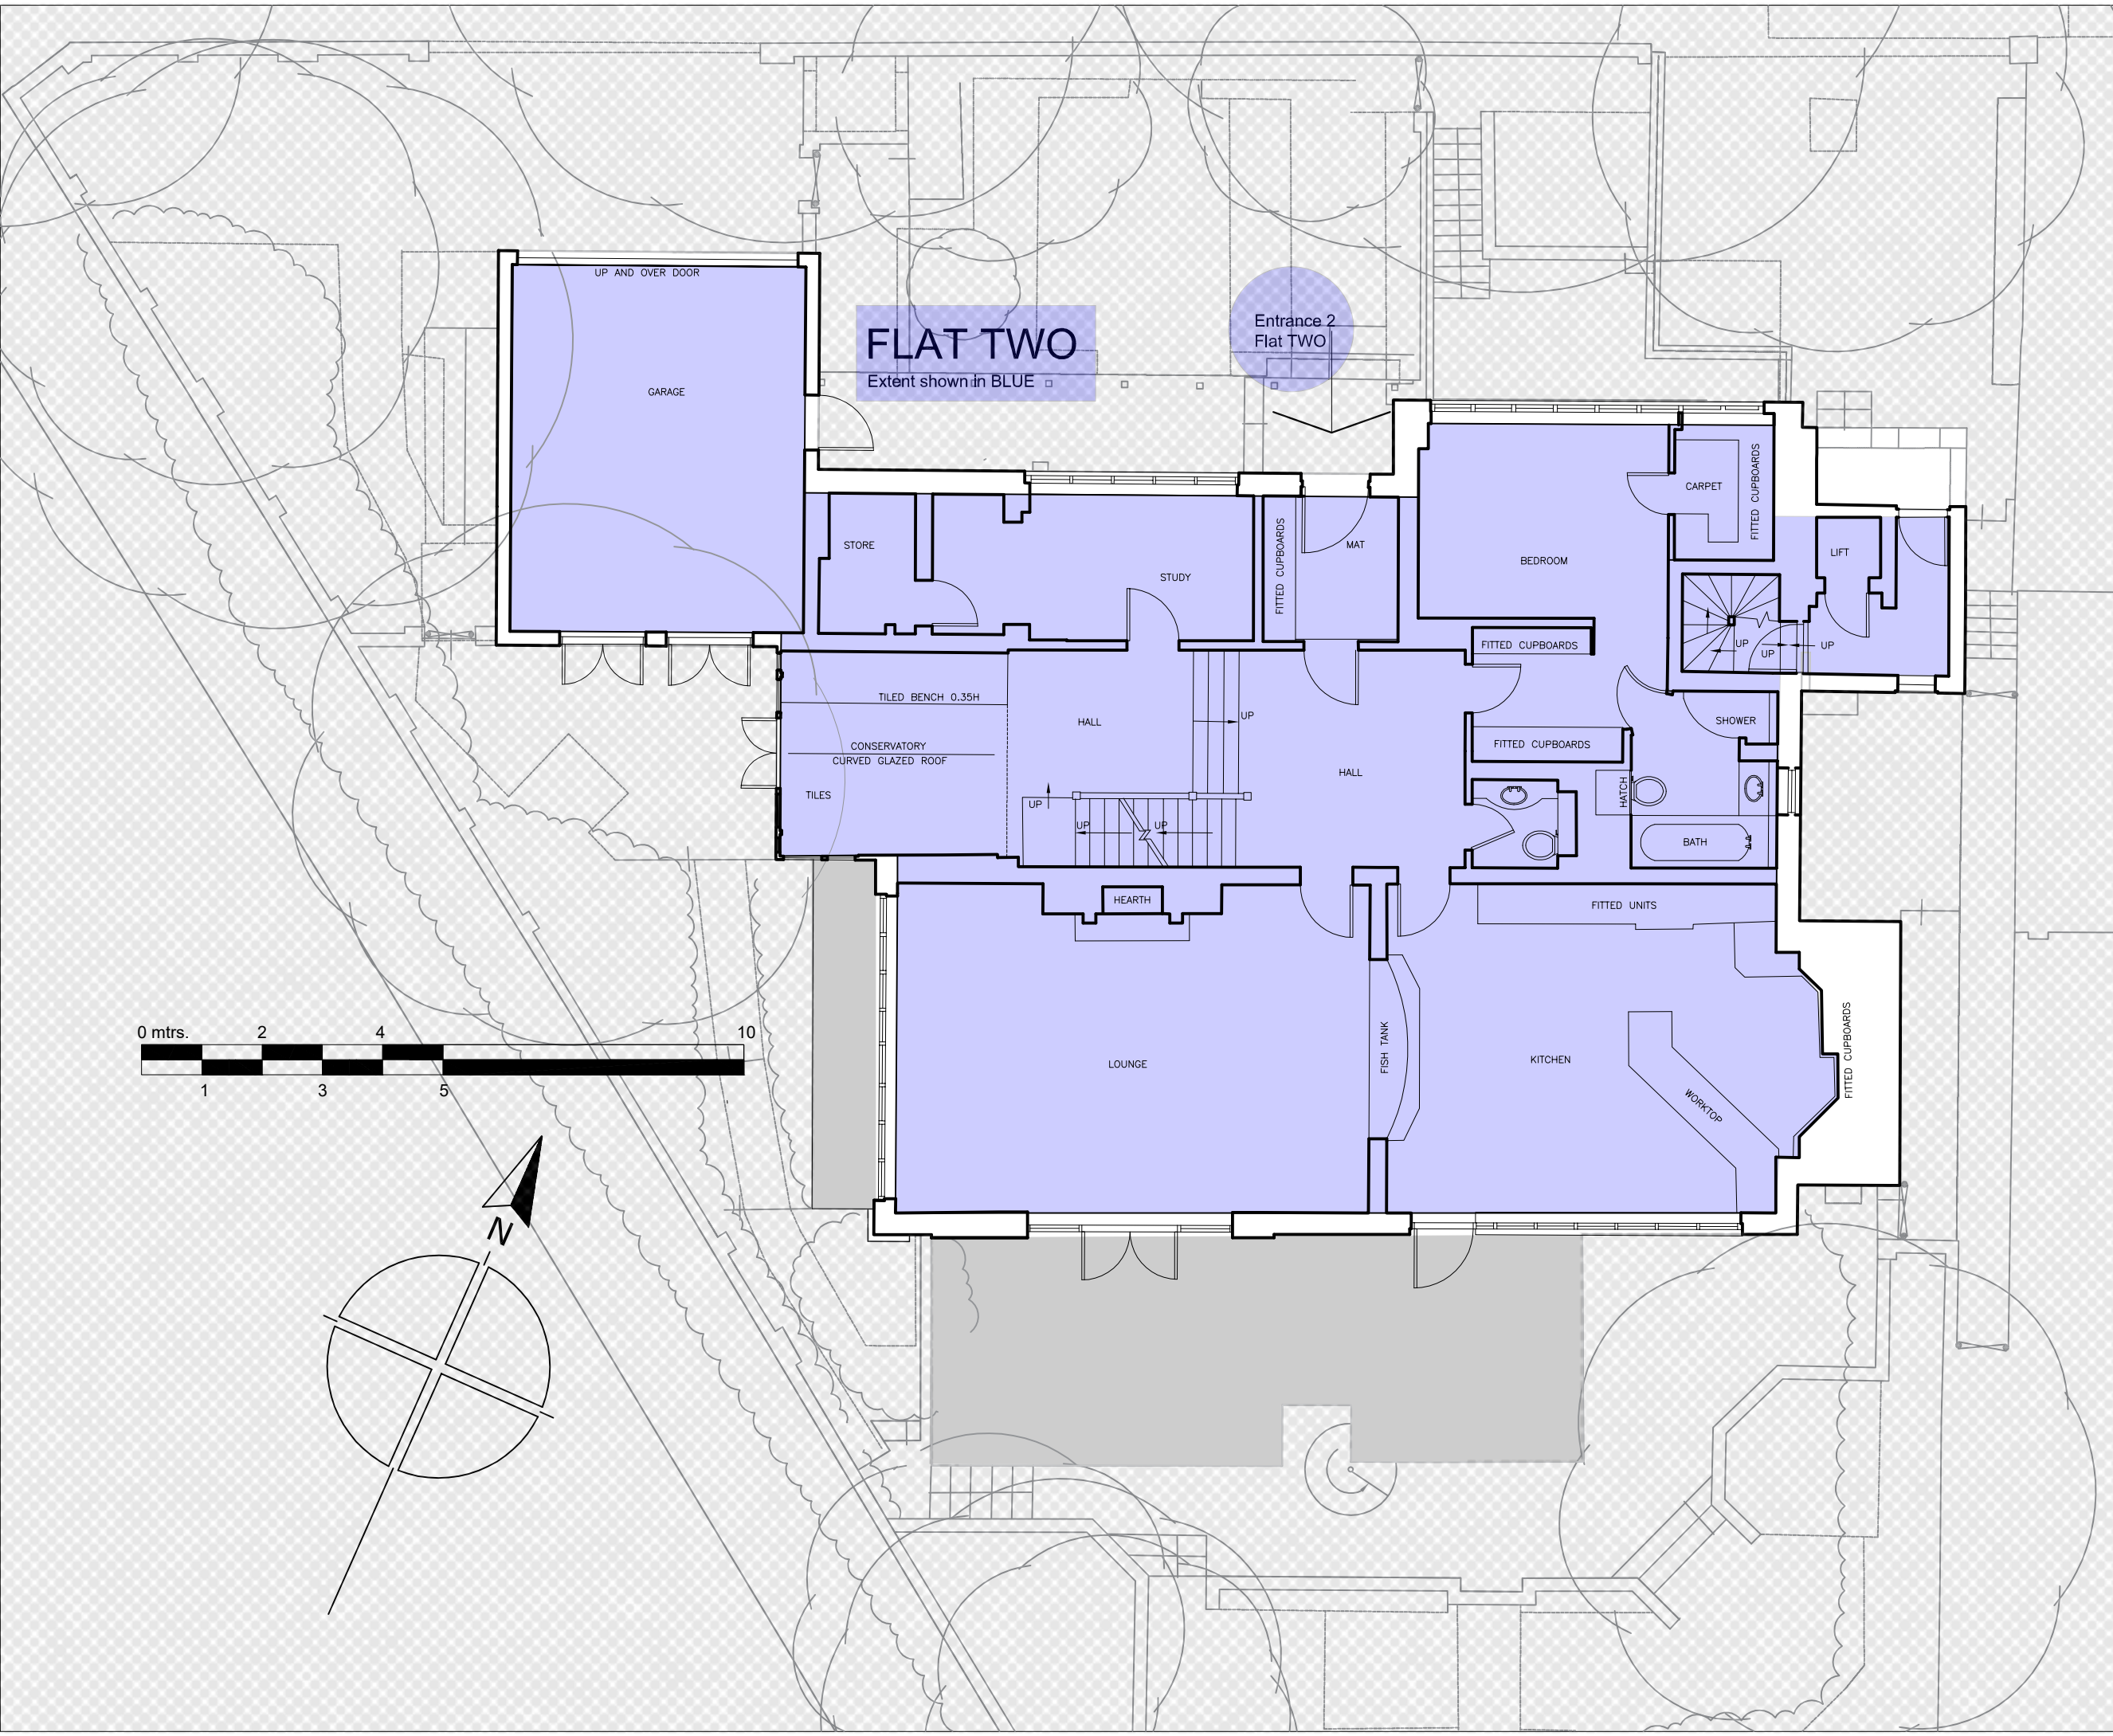

Revision	Date	Status
P1	13/5/15	PLANNING

Client
Mr. and Mrs. Wagner

Project title
15 WEDDERBURN ROAD
LONDON, NW3 5QS

Drawing Title
GROUND FLOOR PLAN
PROPOSED




Project No.	Drawing no.	Revision
276	111	P1

Status	Date
PLANNING	13/5/15

Clive Sall Architecture Ltd.
2 Providence Yard
Ezra Street
London E2 7RJ
Copyright CLIVE SALL ARCHITECTURE LTD

FLAT TWO

Extent shown in BLUE

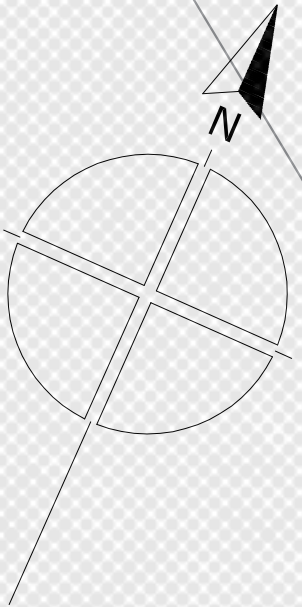 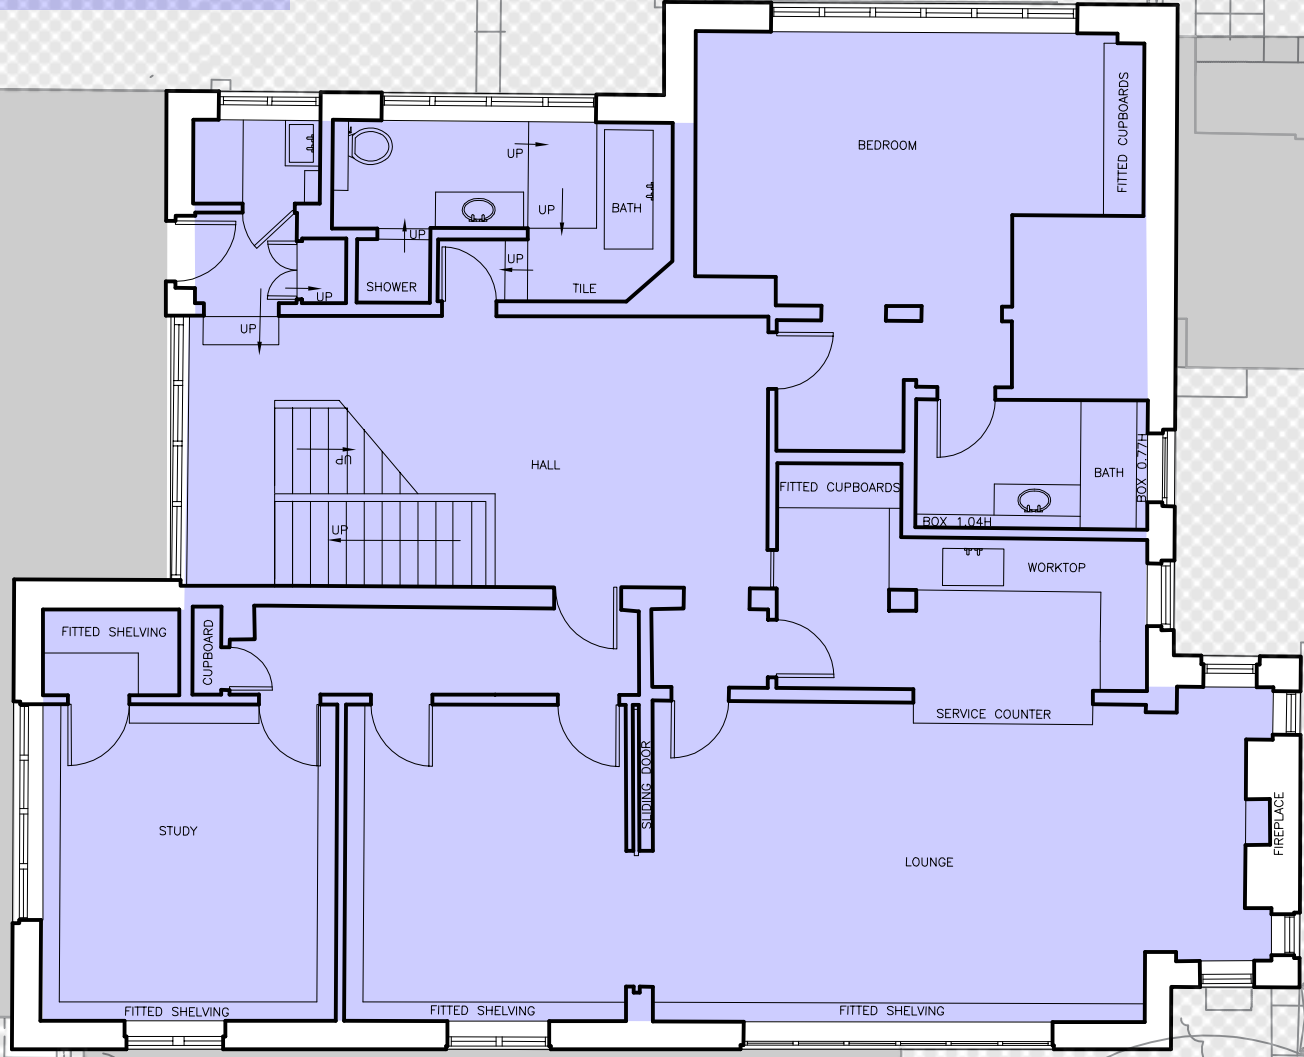

Revision	Date	Status
P1	13/5/15	PLANNING

Client
Mr. and Mrs. Wagner


Project title
15 WEDDERBURN ROAD
LONDON, NW3 5QS

Drawing Title
FIRST FLOOR PLAN
PROPOSED

Project No.	Drawing no.	Revision
276	112	P1

Status	Date
PLANNING	13/5/15

Clive Sall Architecture Ltd.
2 Providence Yard
Ezra Street
London E2 7RJ
Copyright CLIVE SALL ARCHITECTURE LTD

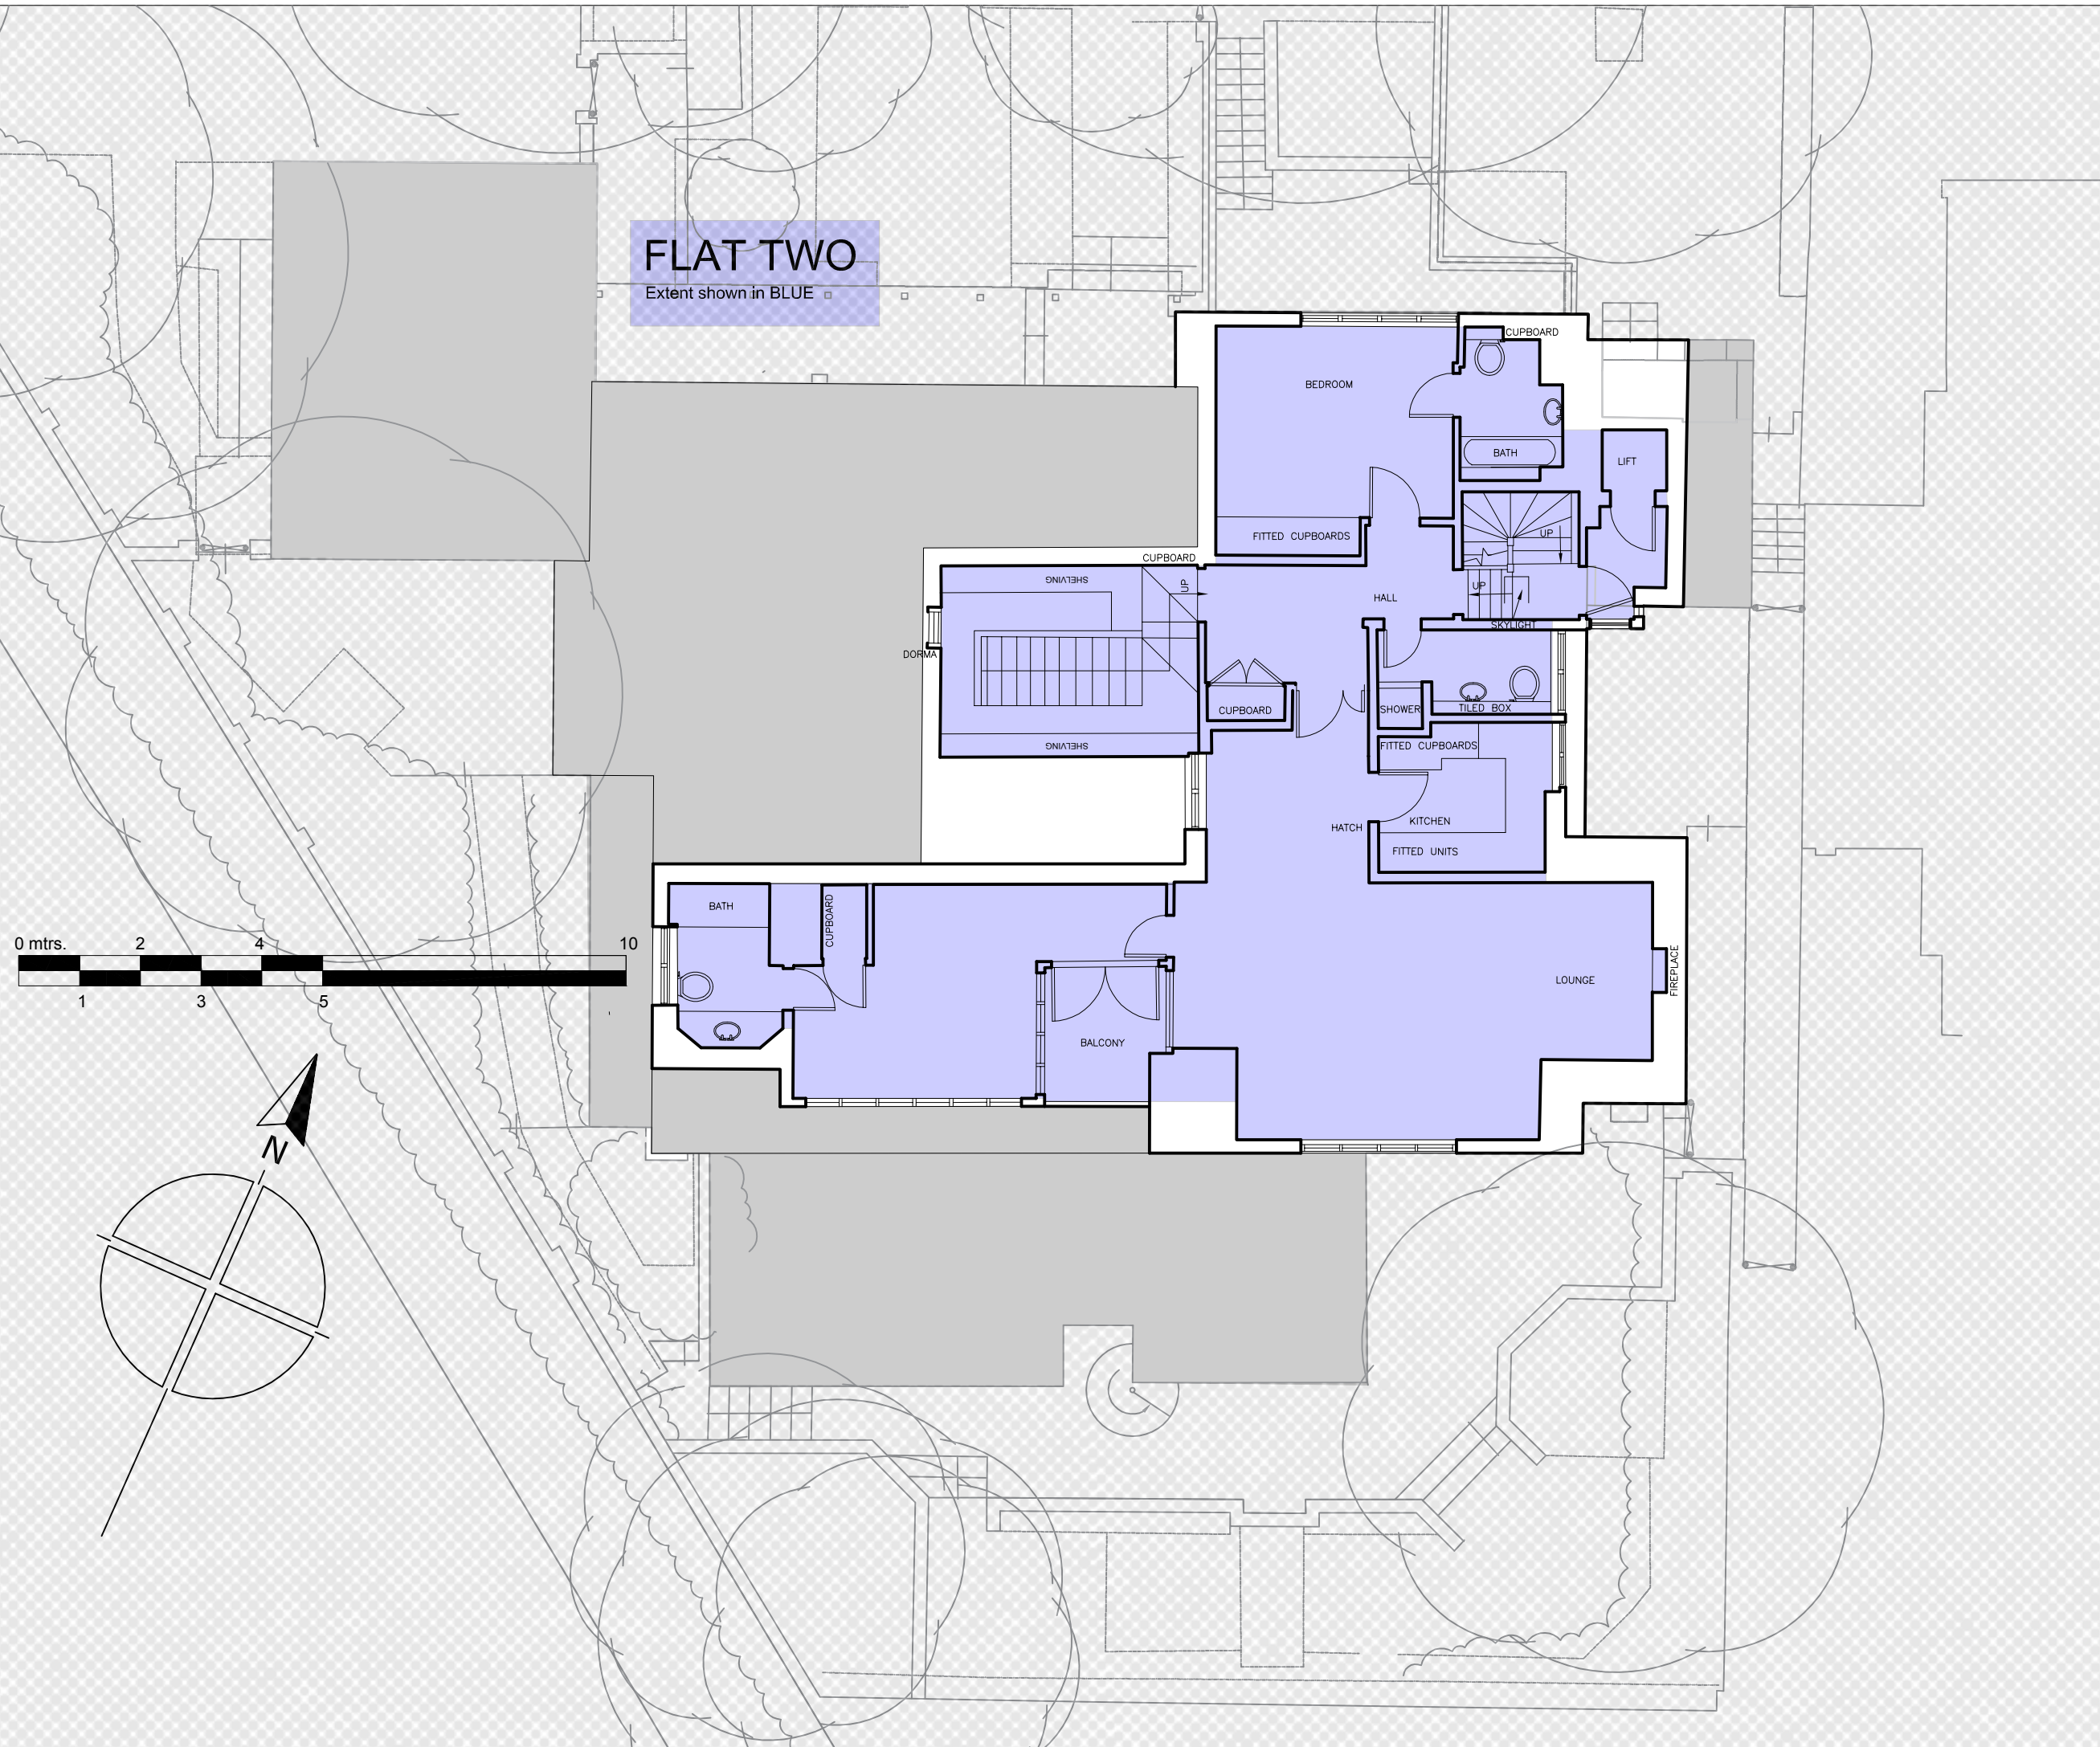

Revision	Date	Status
P1	13/5/15	PLANNING

Client
Mr. and Mrs. Wagner

Project title
**15 WEDDERBURN ROAD
LONDON, NW3 5QS**

Drawing Title
**SECOND FLOOR PLAN
PROPOSED**

Project No.	Drawing no.	Revision
276	113	P1

Status	Date
PLANNING	13/5/15



Clive Sall Architecture Ltd.

2 Providence Yard
Ezra Street
London E2 7RJ