

All drawings to be read in
conjunction with structural
engineer's and service engineer's

A3

Area Schedule


Revision	Date	Status
Client		
Project title		
WEDDERBURN		
Drawing Title		
LOWER GROUND FLOOR PLAN EXISTING		
Project No.	Drawing no.	Revision
276	010	
Status		Date



Clive Sall Architecture Ltd.

2 Providence Yard
Ezra Street
London E2 7RJ

Copyright CLIVE SALL ARCHITECTURE LTD

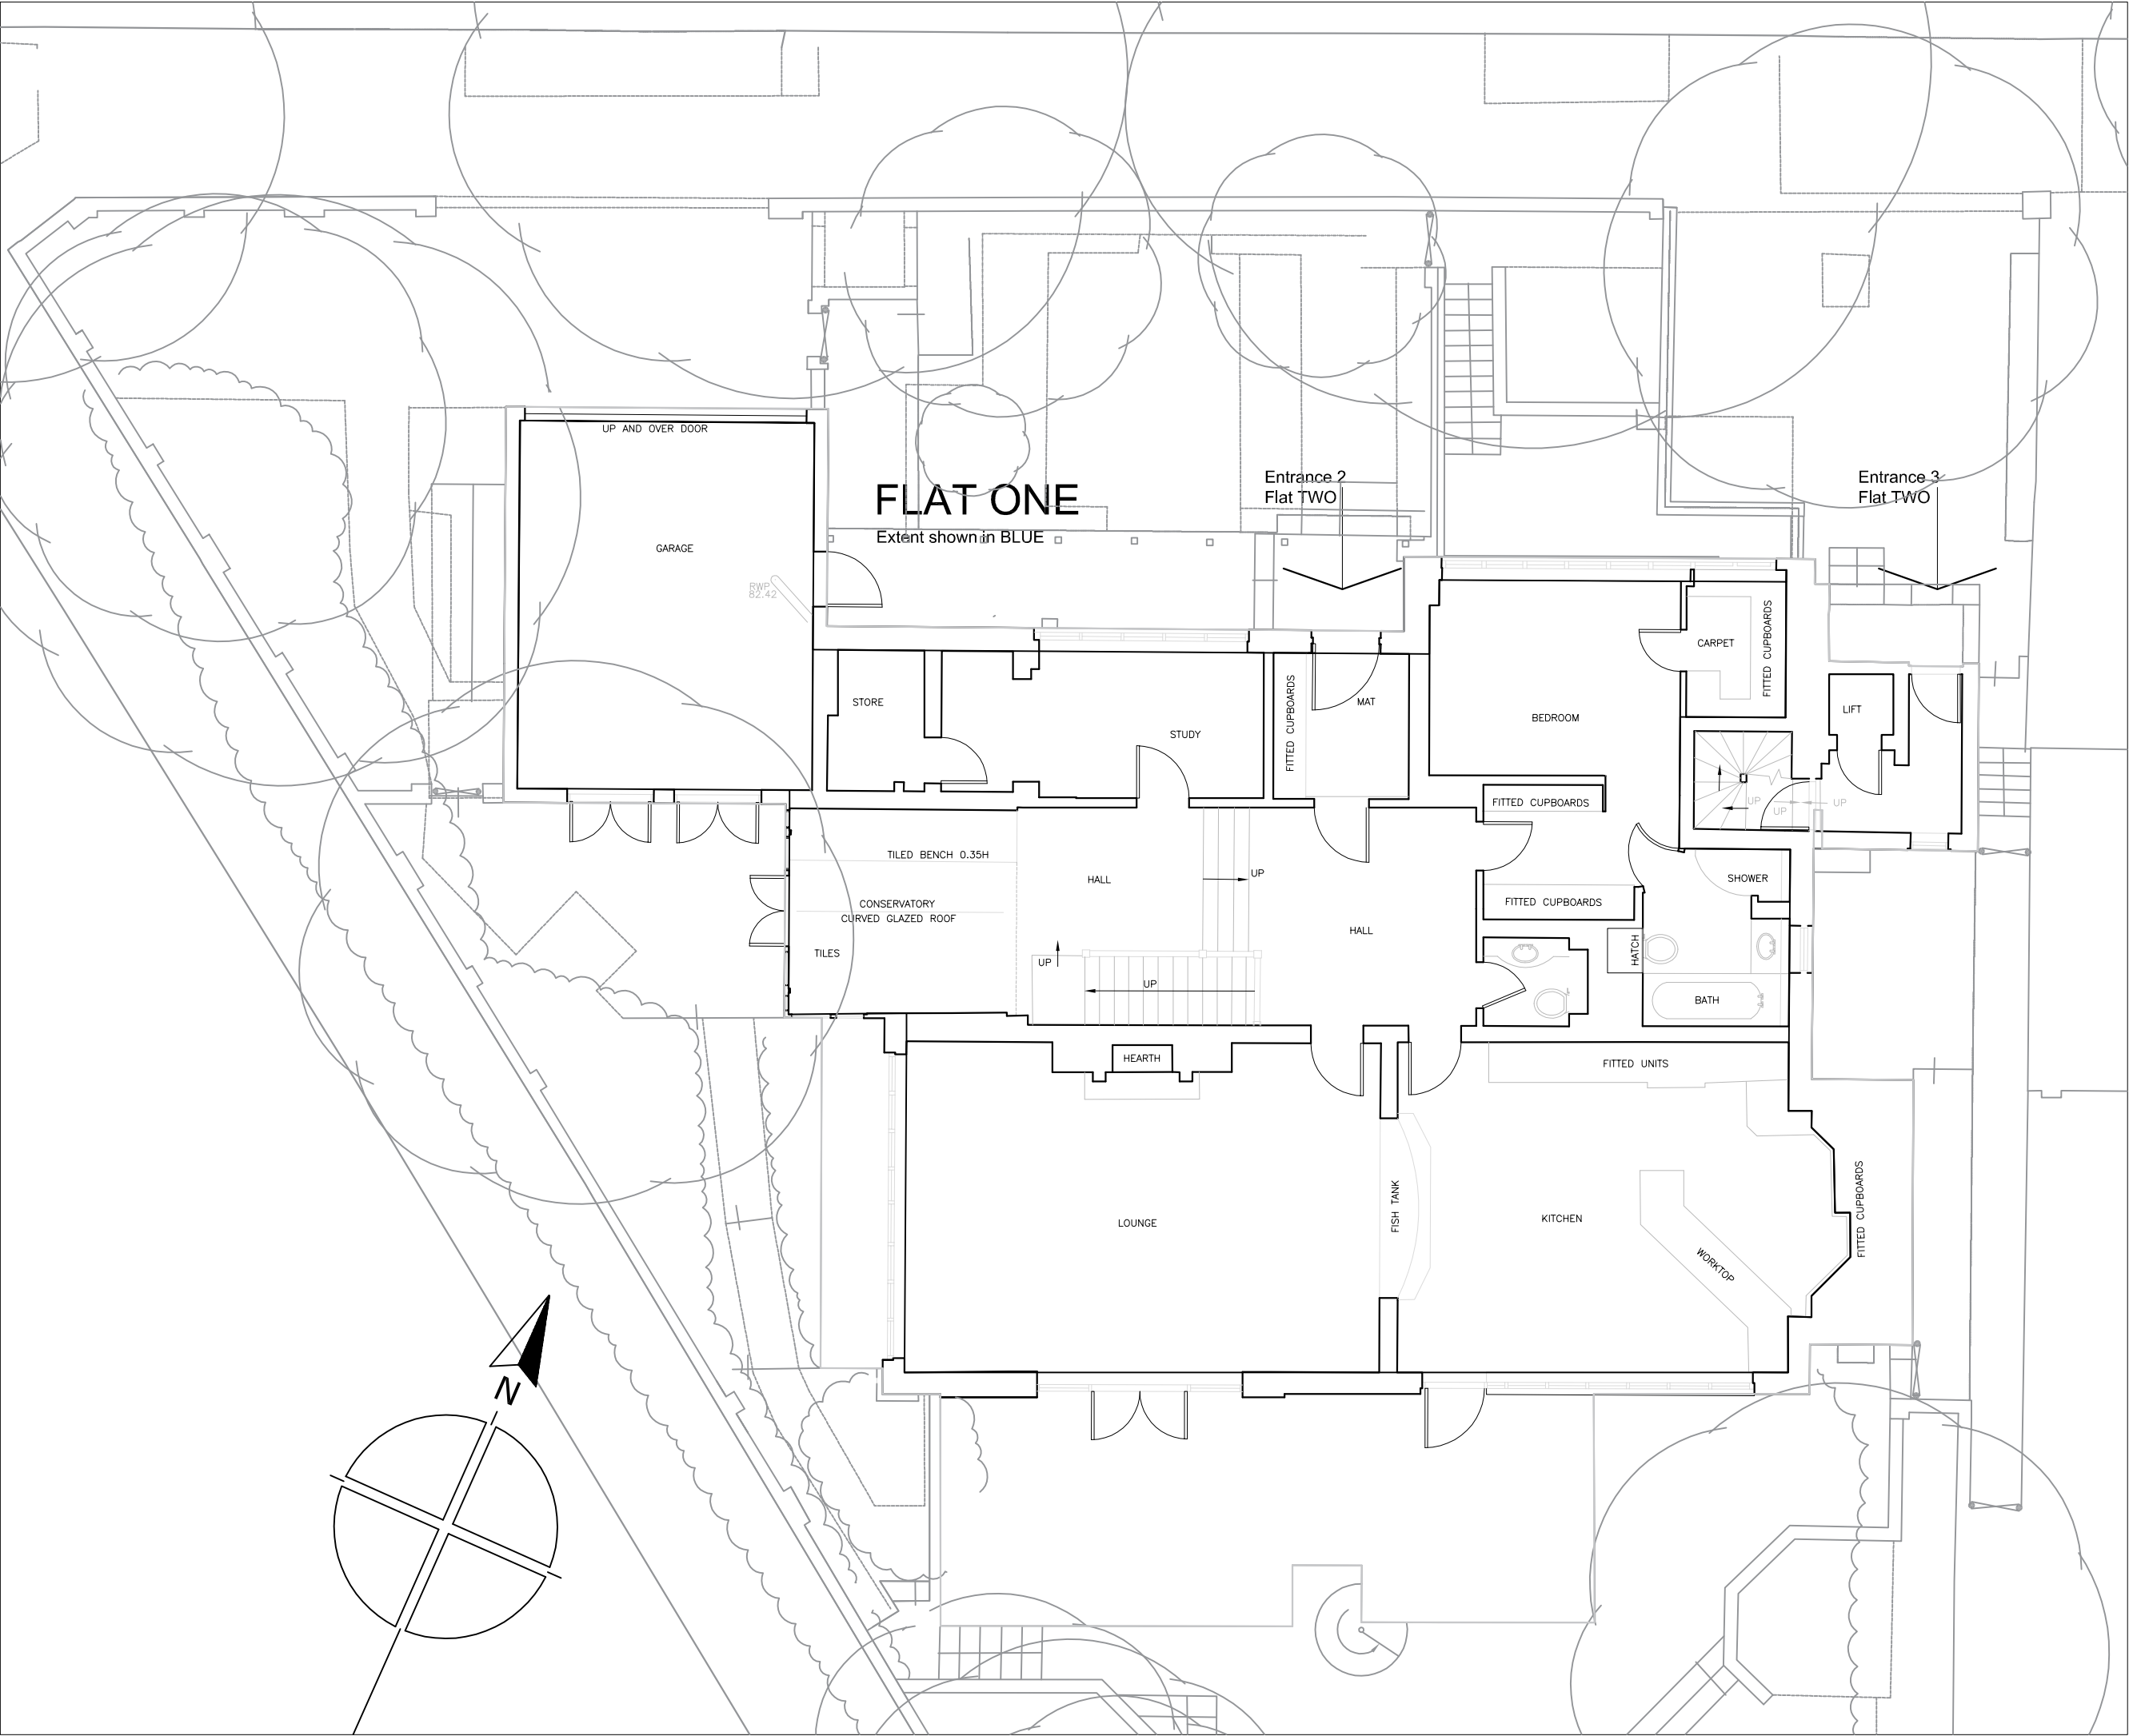

Area Schedule

Revision	Date	Status


Client

Project title
WEDDERBURN

Drawing Title
GROUND FLOOR PLAN
EXISTING


Project No.	Drawing no.	Revision
276	011	

Status	Date
PLANNING	

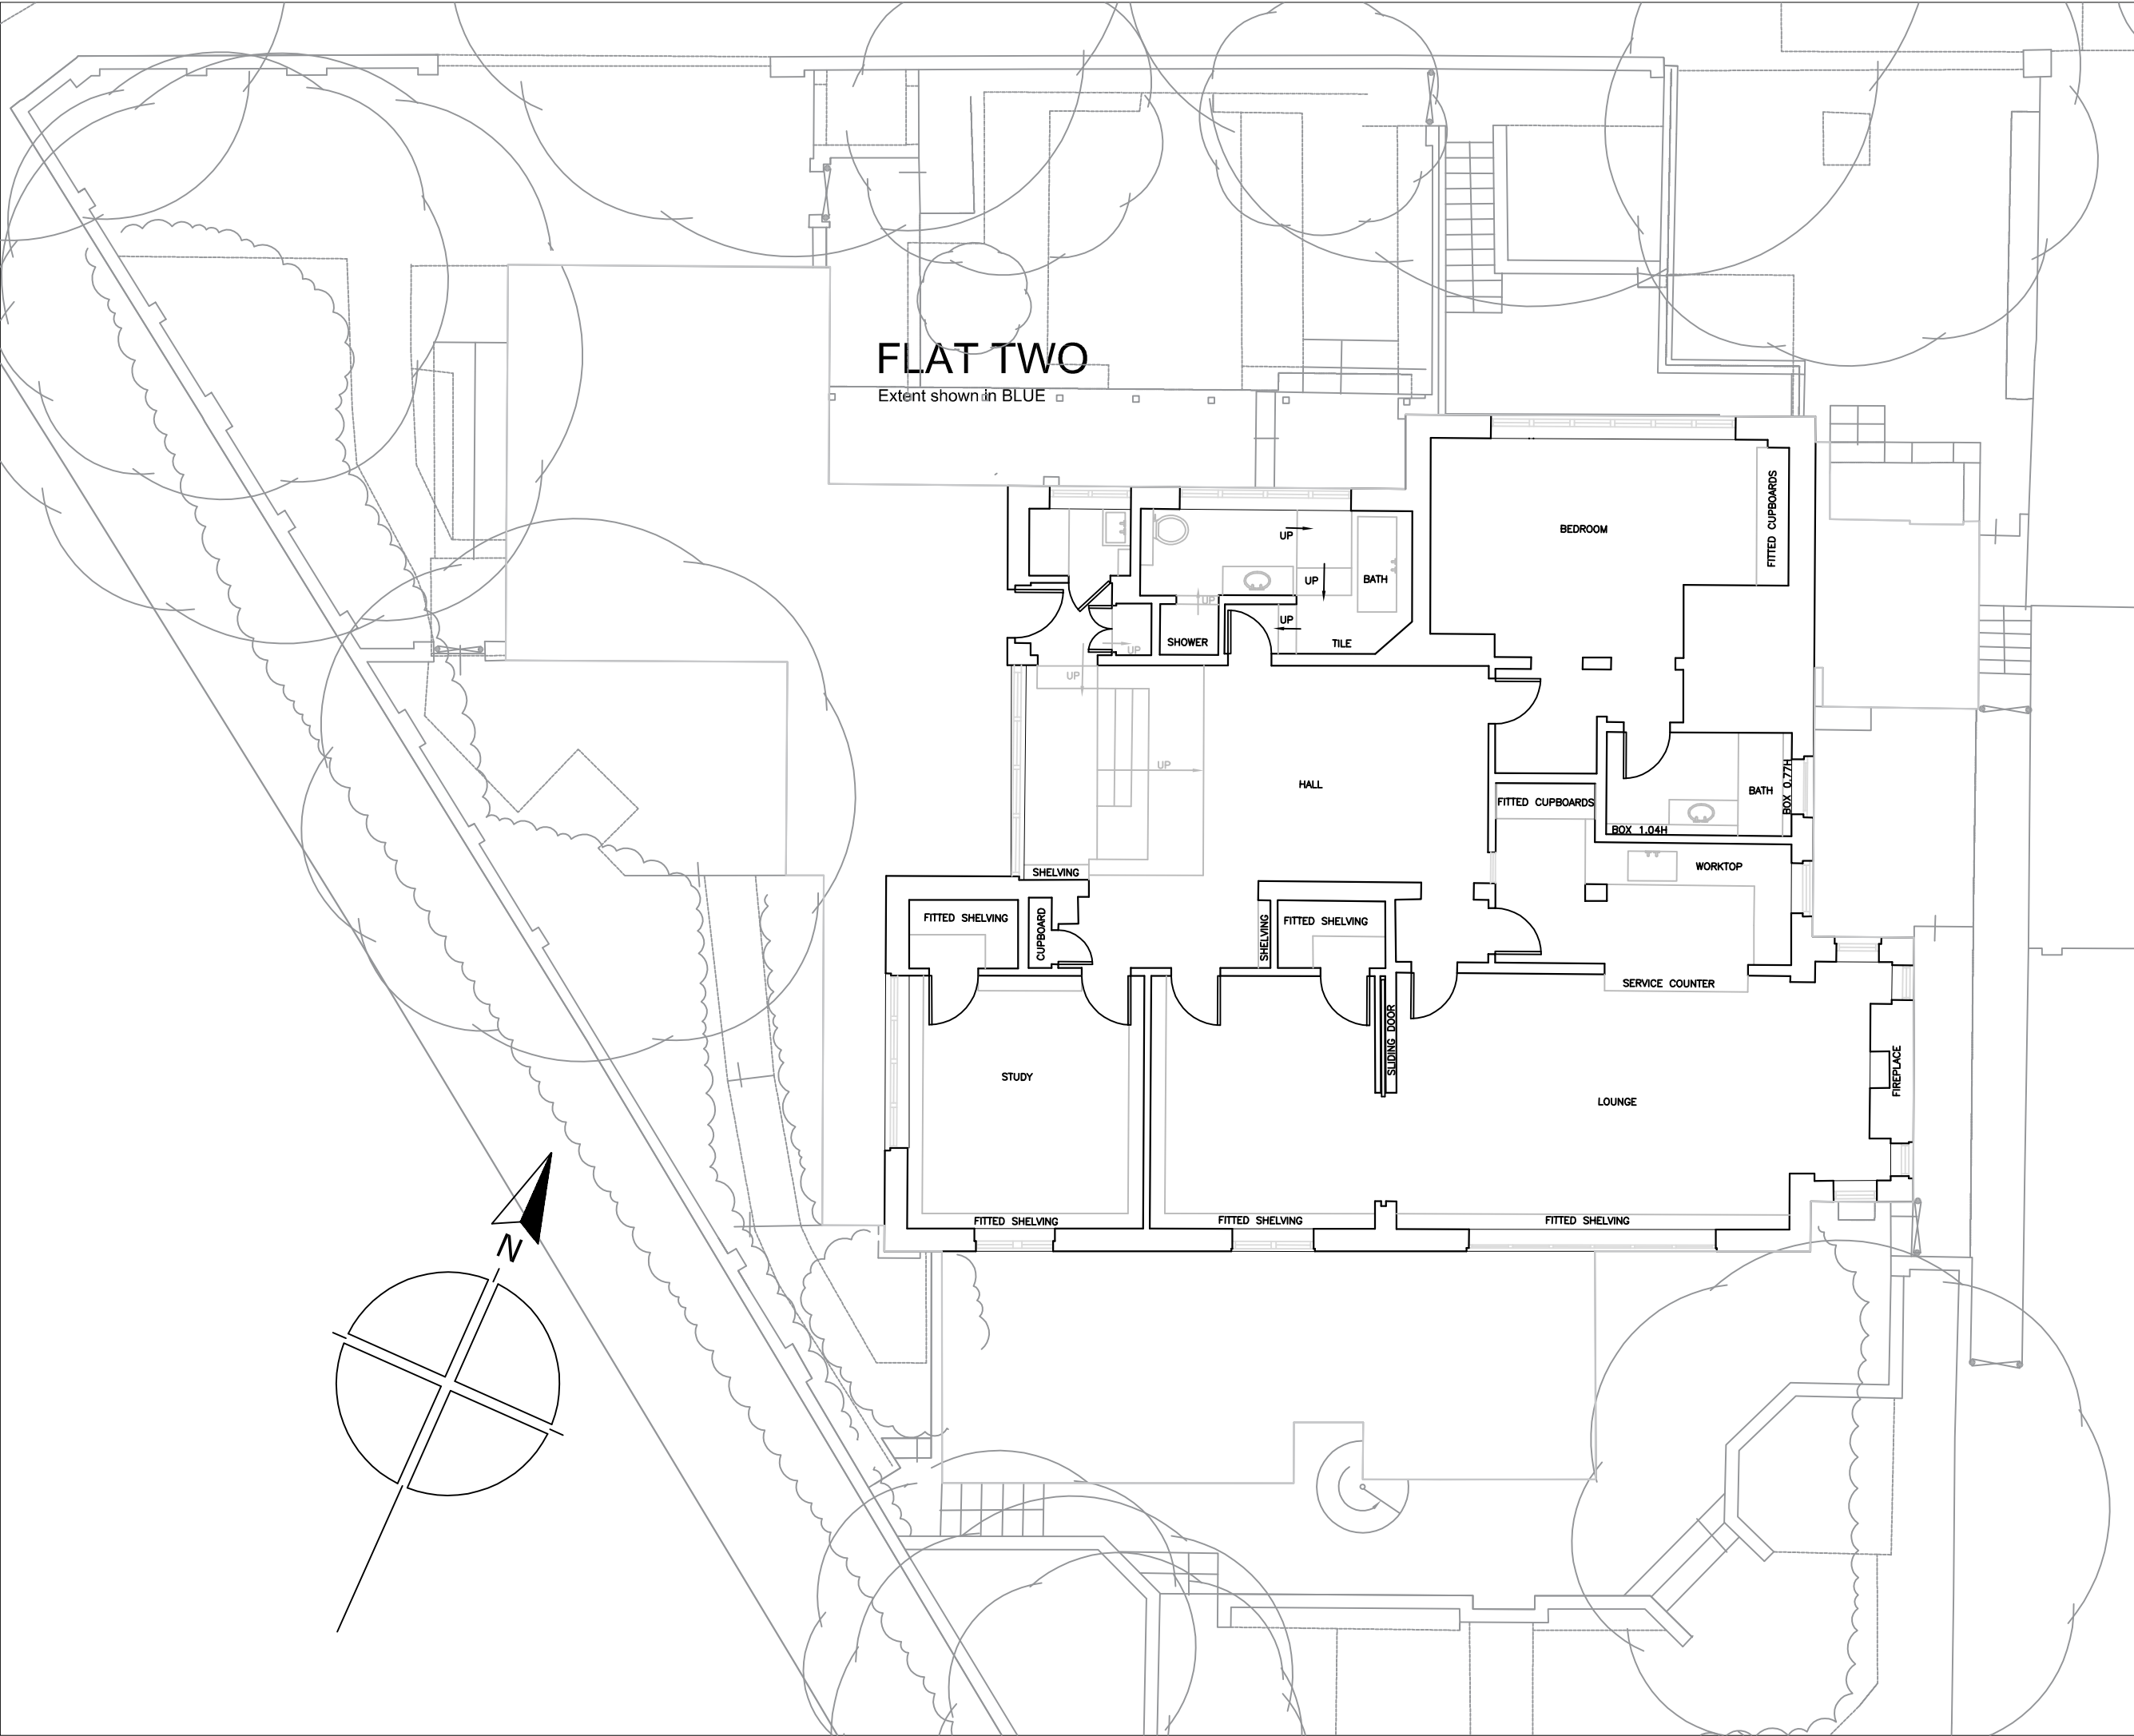

Area Schedule

Revision	Date	Status
Client		
Project title		
WEDDERBURN		
Drawing Title		
FIRST FLOOR PLAN EXISTING		
Project No.	Drawing no.	Revision
276	012	
Status	Date	
PLANNING		

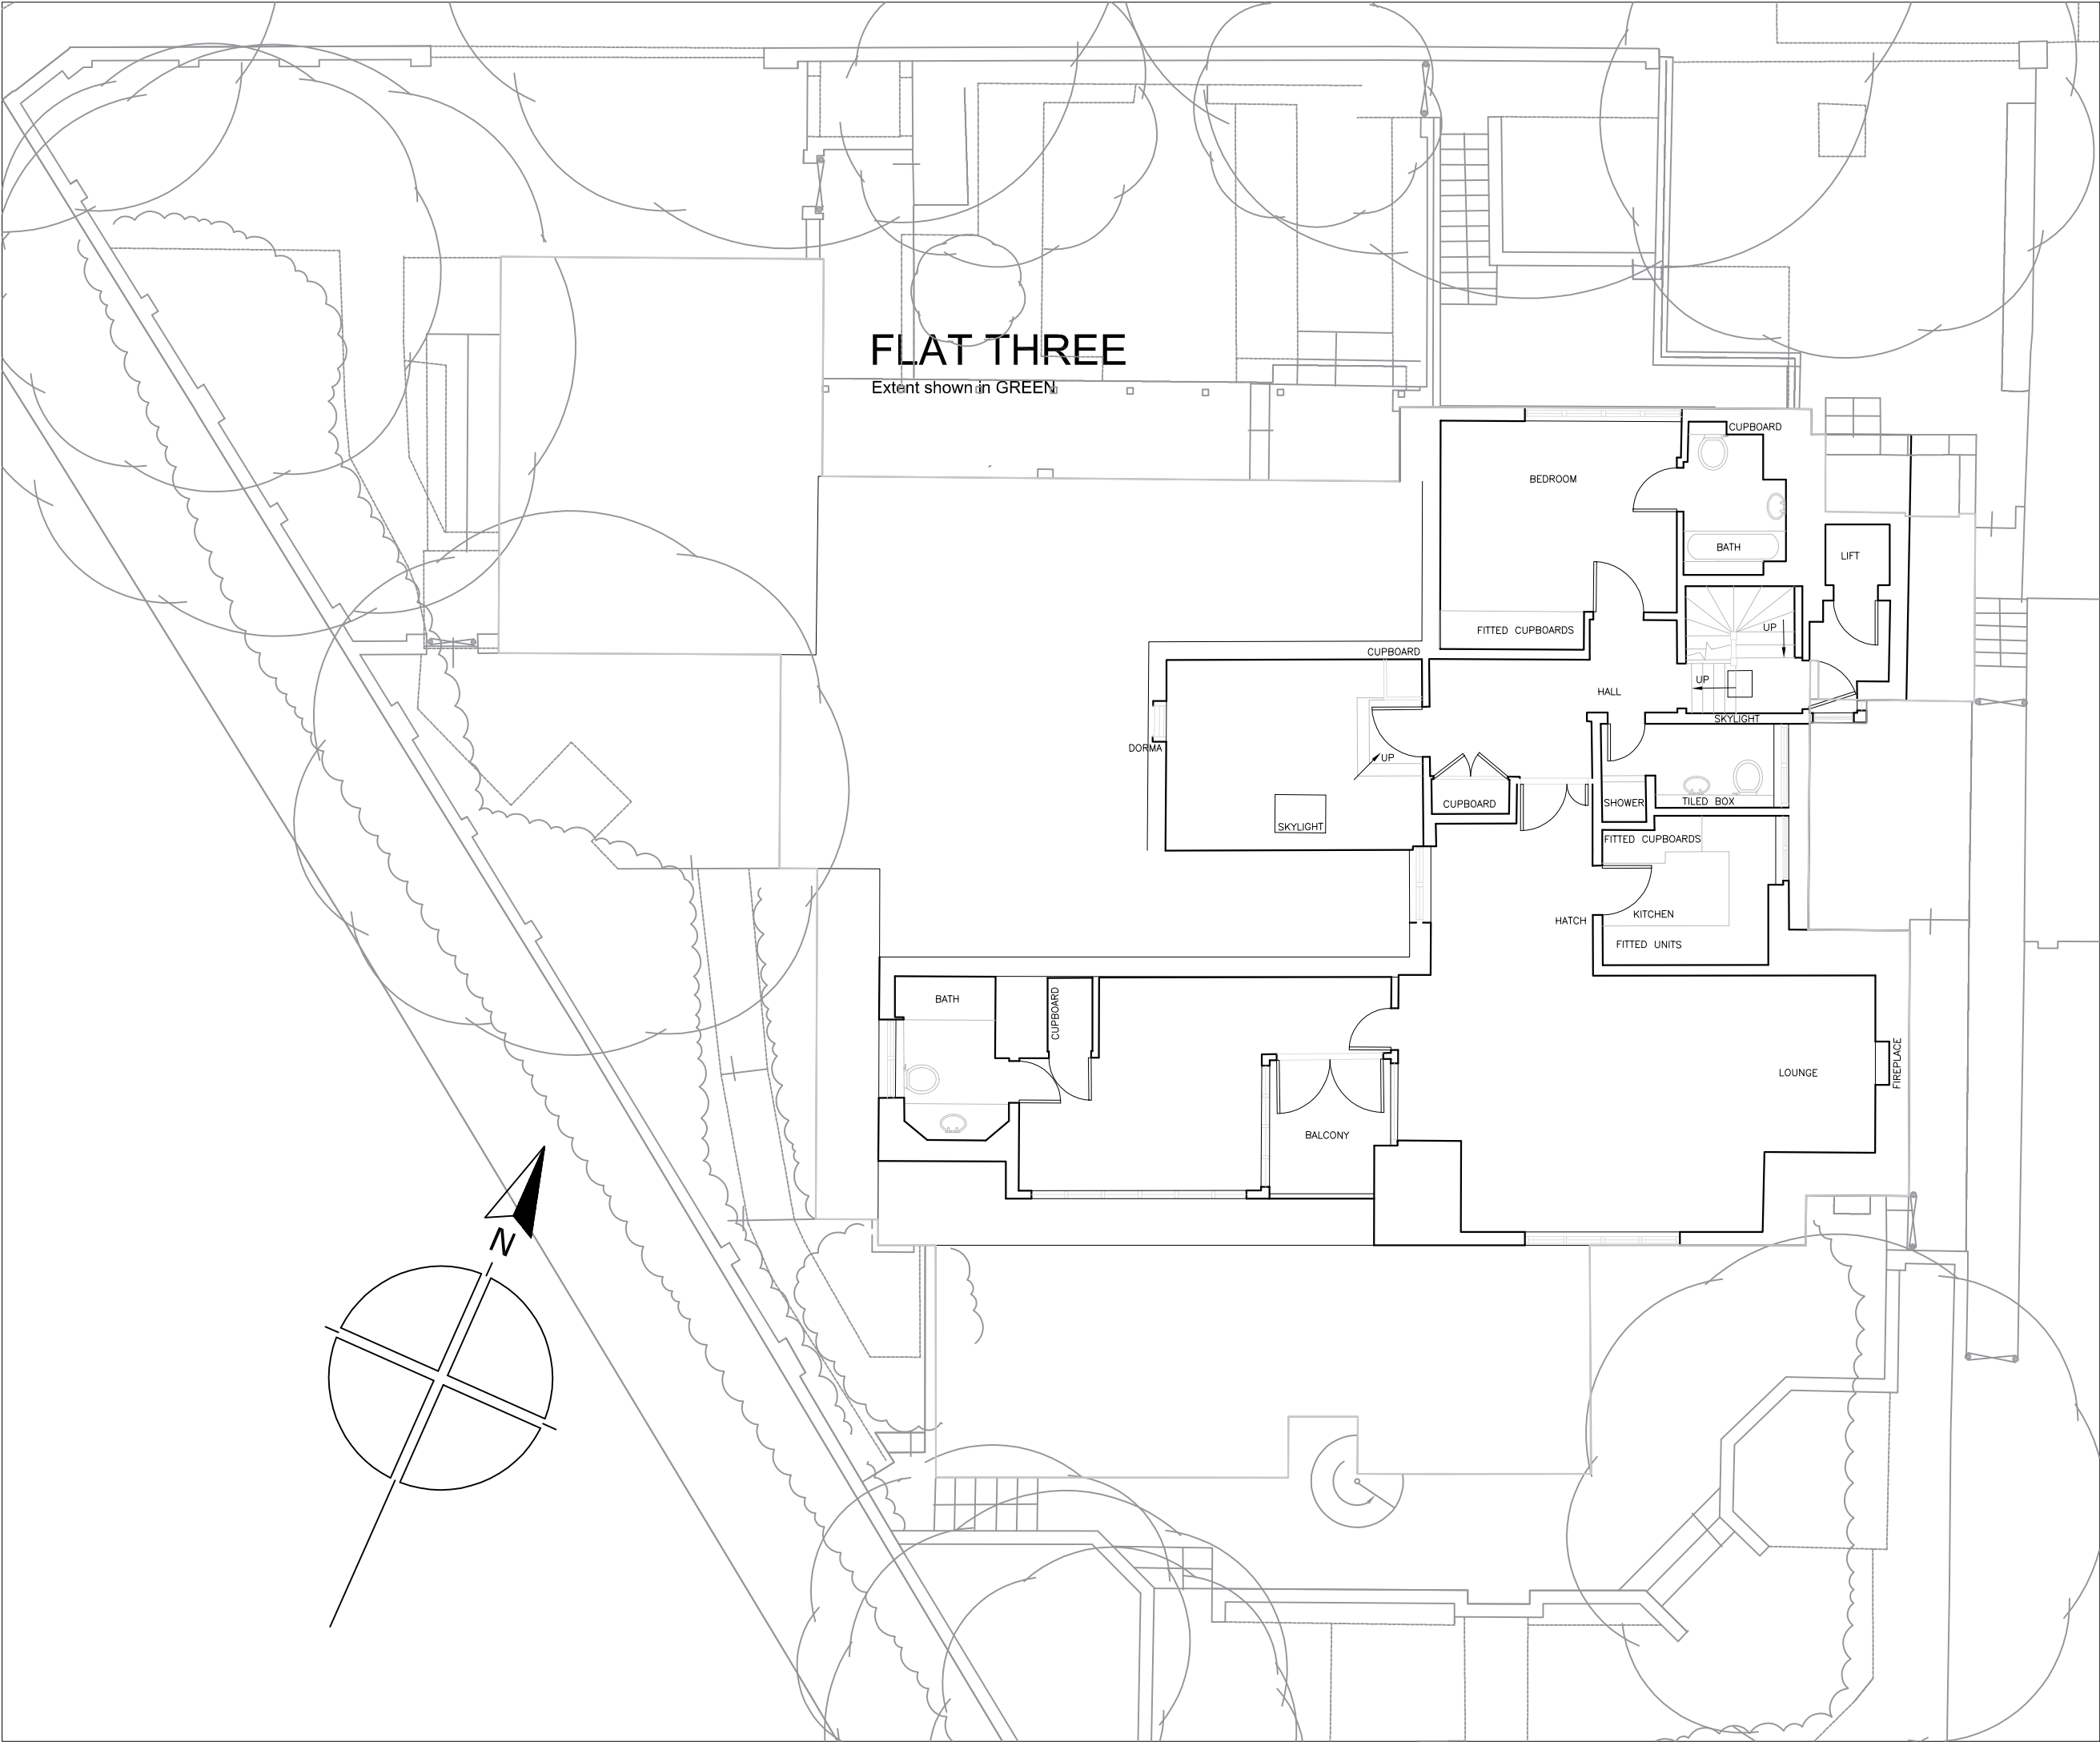

All drawings to be read in conjunction with structural engineer's and service engineer's

A3

Area Schedule

Revision	Date	Status
----------	------	--------

Client

Project title
WEDDEREBURN

Drawing Title
SECOND FLOOR PLAN
EXISTING

Project No.	Drawing no.	Revision
276	013	

Status	Date
--------	------



Clive Sall Architecture Ltd.
2 Providence Yard
Ezra Street
London E2 7RJ
Copyright CLIVE SALL ARCHITECTURE LTD