



SITE LOCATION PLAN
 AREA 2 HA
 SCALE: 1:1250 on A4
 CENTRE COORDINATES: 527481 , 184615

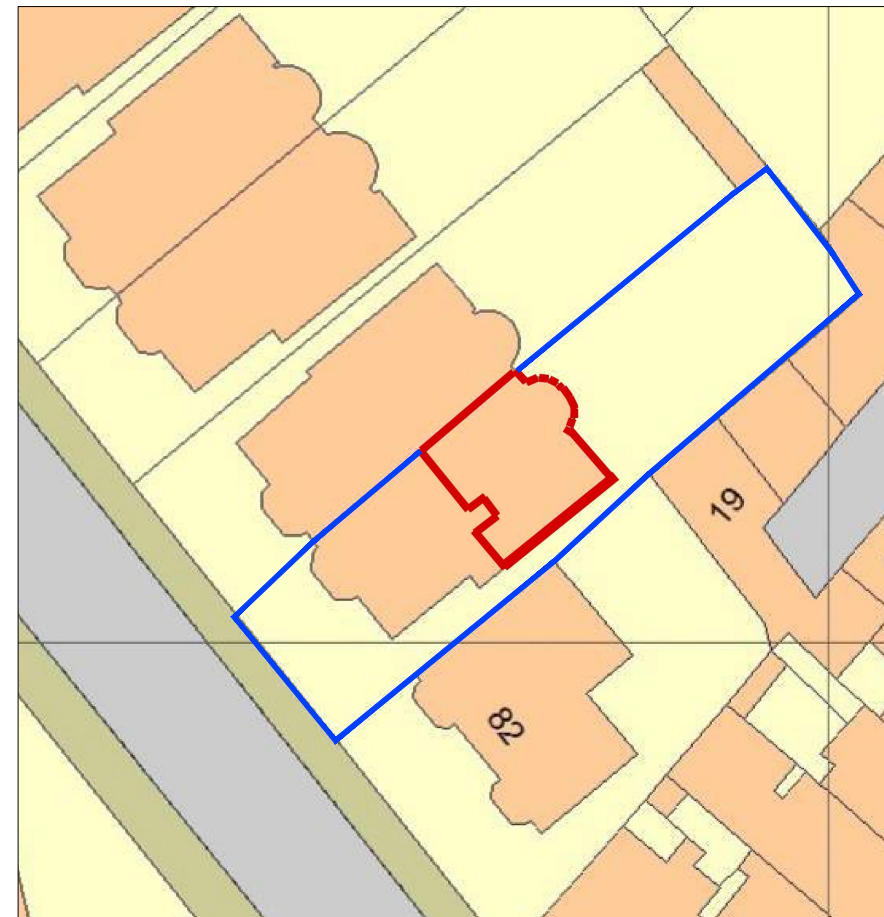

Supplied by Streetwise Maps Ltd
www.streetwise.net
 Licence No: 100047474
 13:14:16 15/12/2015

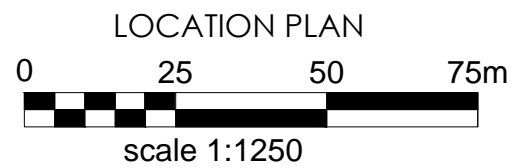

- Notes
- 1- This drawing is not for construction;
 - 2- All Dimension are in millimeters;
 - 3- Dimensions are not to be scaled directly from drawings;
 - 4- All dimensions are to be checked on site and the Architect is to be inform of any discrepancies before construction commences;
 - 5- All references to drawings refer to current revision of that drawing;

CHANGE OF WINDOWS

LOCATION AND SITE PLANS

ADDRESS: 80C BELSIZE PARK GARDENS
 LONDON NW3 4NG

CILENT: ALMAX GROUP

DRAWN: DB DRG NO: B002_00.R1

SCALE: 1:1250, 1:500/ A3 DATE: JAN 2016

NOTES: - THIS DRAWING IS NOT TO BE USED FOR CONSTRUCTION