



SECTION B-B



SIDE ELEVATION / SECTION A-A  
(No changes)

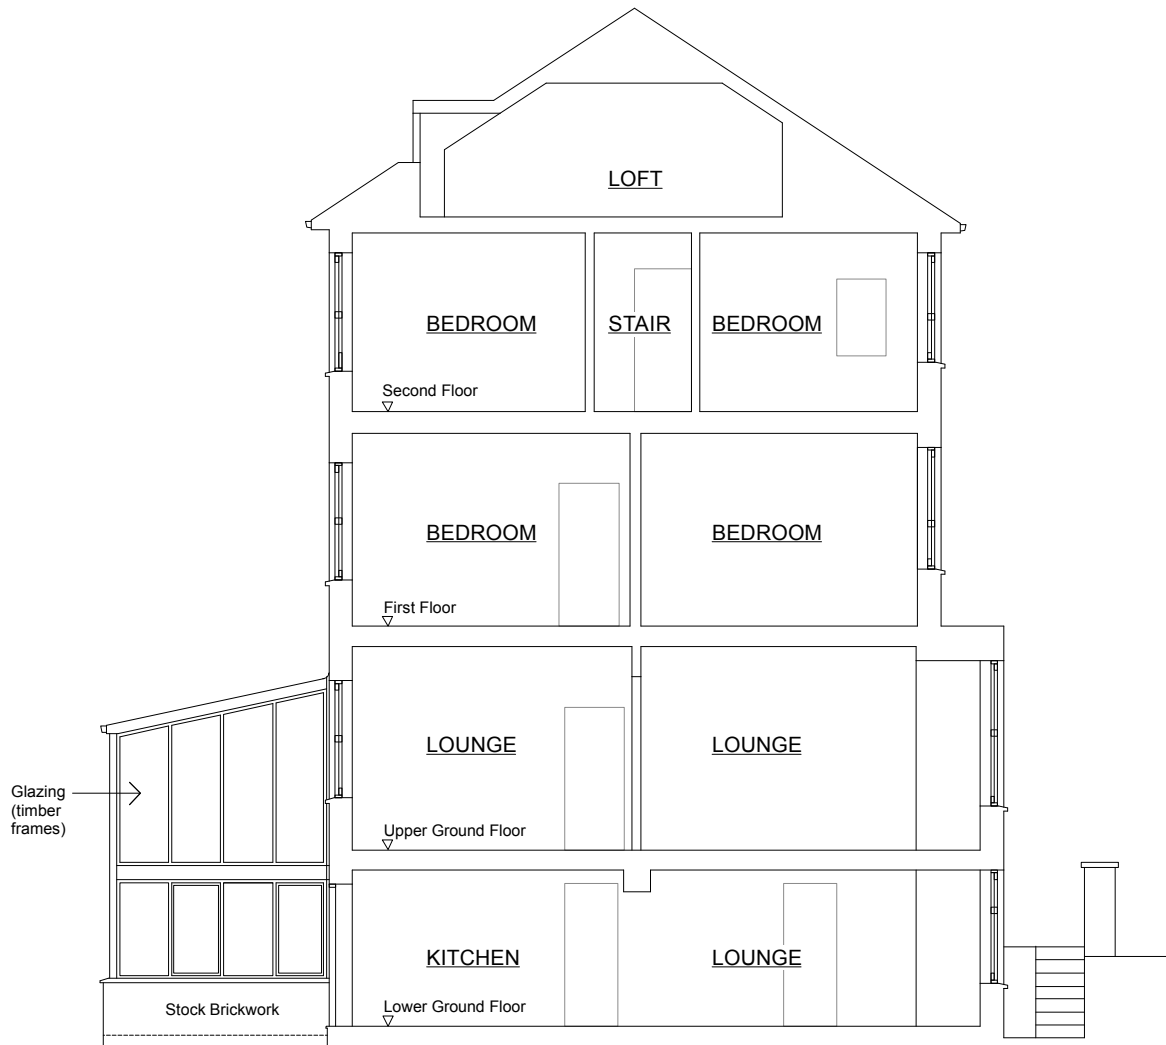

REAR ELEVATION

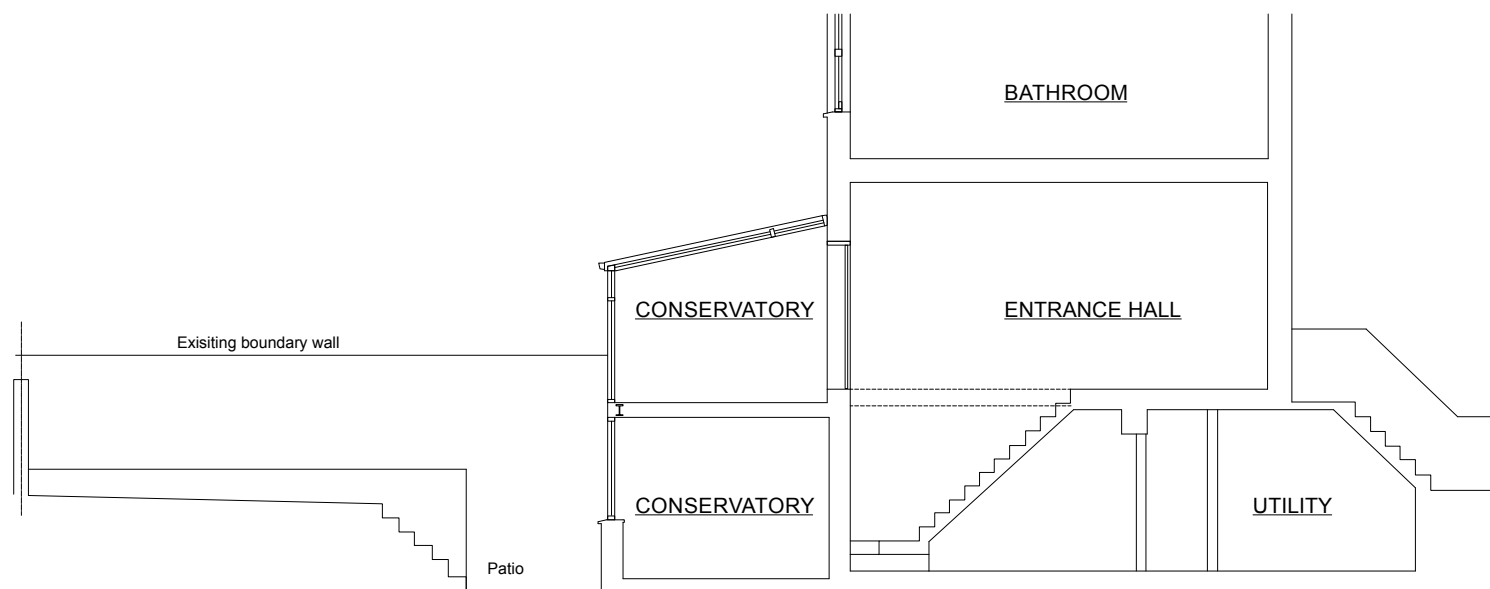



SECTION C-C

project no.	drwg no.	rev	drawing title	date
211	P/03		ELEVATIONS & SECTIONS AS EXISTING	11.15
project/client				scale
52, GLOUCESTER CRESCENT, NW1 7EG				1:100 @ A3


**White table**

81 Harbour Street, Whitstable,  
Kent CT15 1AE  
T 01227 276847, M 07967 725144  
E whitetable@btconnect.com


Do not scale from this drawing  
Check drawing on receipt and immediately report any discrepancies to the Architect  
Verify all dimensions and levels on site prior to construction  
The contents of this drawing are White Table copyright and shall not be re-used without their written permission

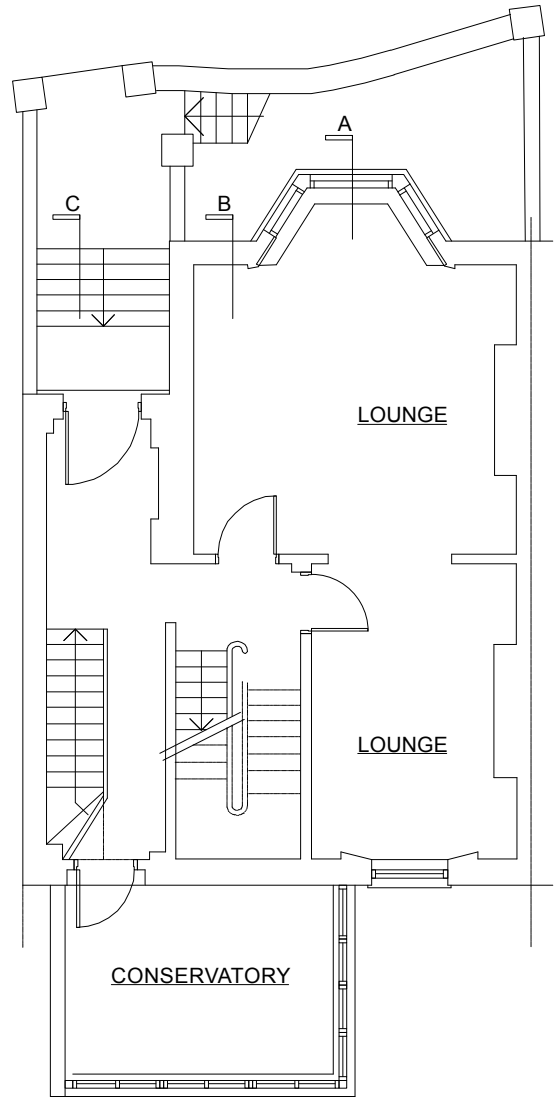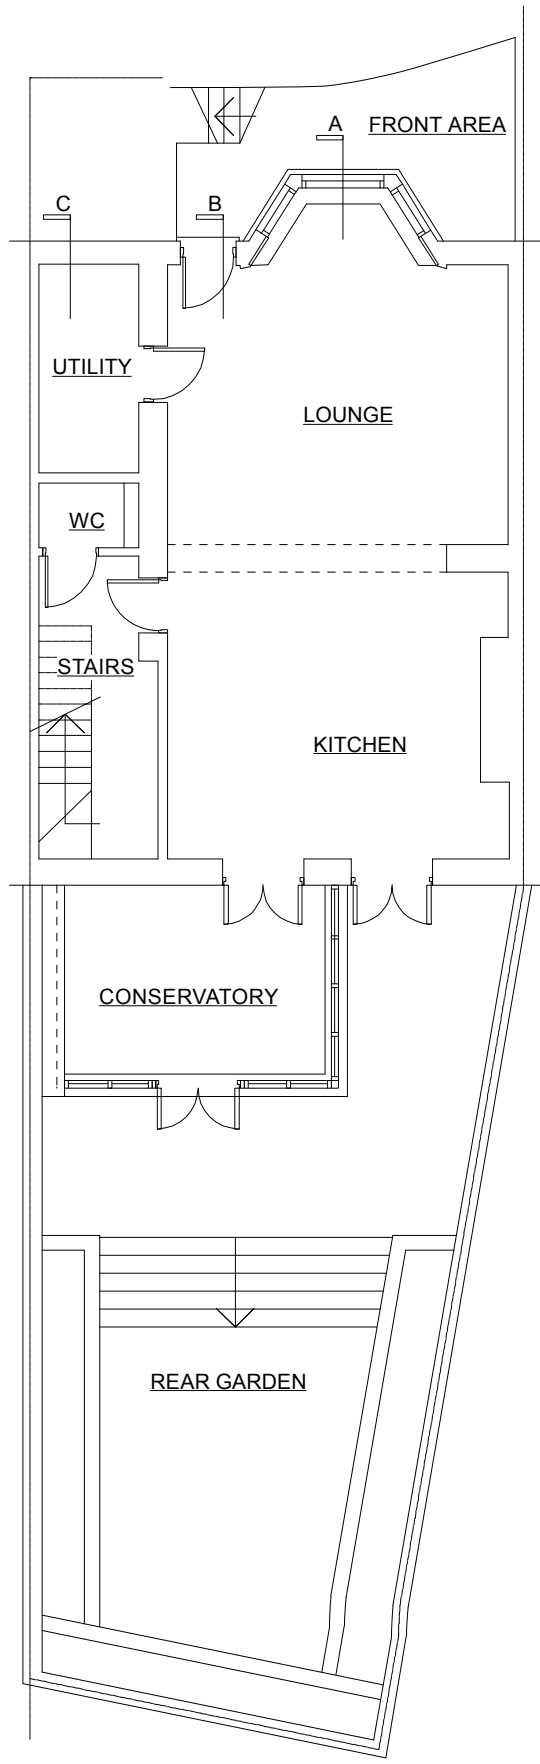


UPPER GROUND FLOOR PLAN

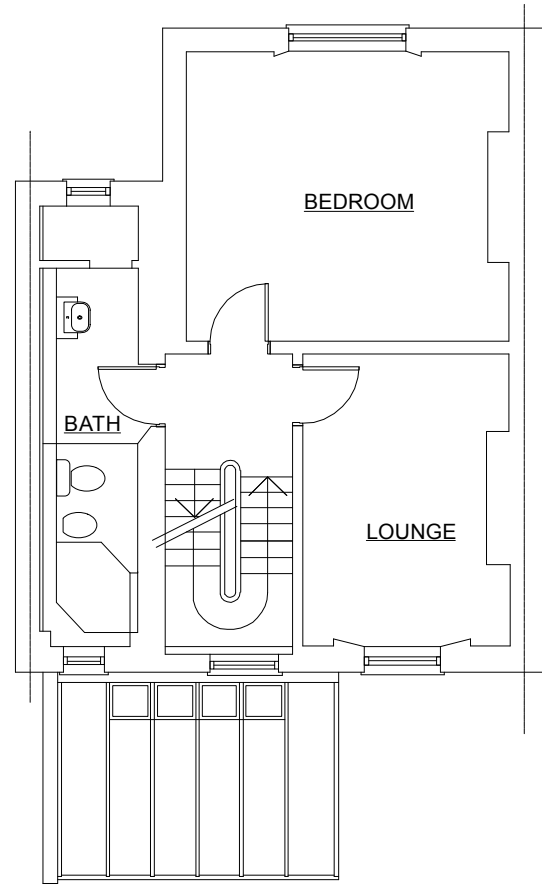


FIRST FLOOR PLAN  
(No changes proposed except conservatory)

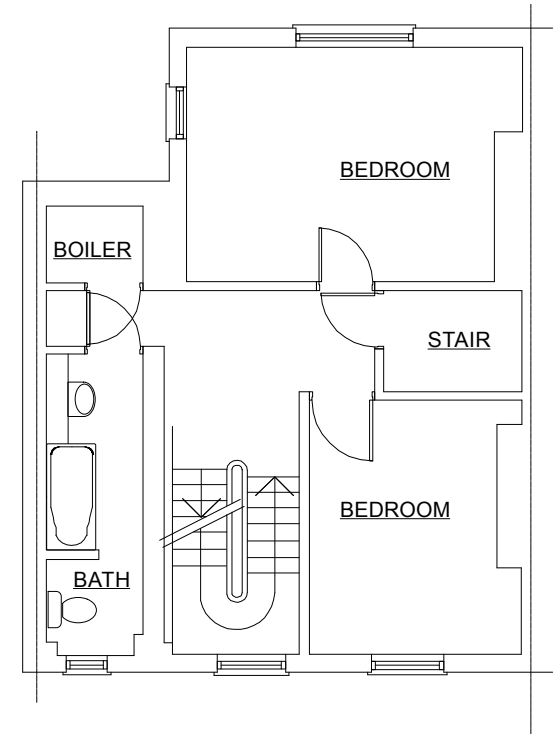

SECOND FLOOR PLAN  
(No changes proposed)

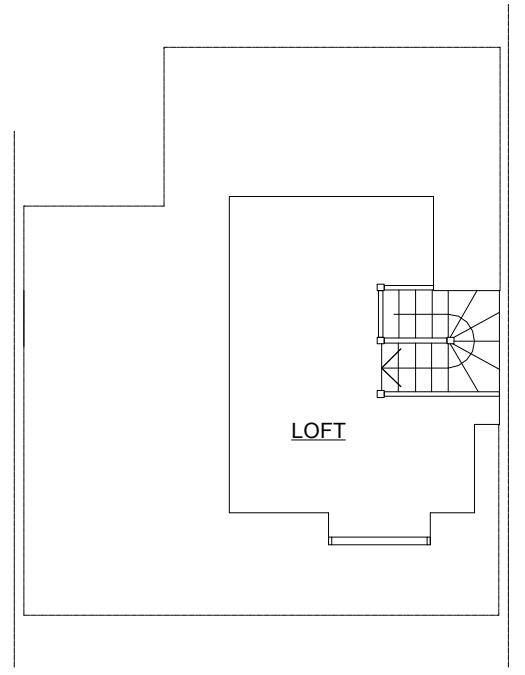

LOFT PLAN  
(No changes proposed)

 

LOWER GROUND FLOOR PLAN

rev				
project no.	drwg no.	rev	drawing title	date
211	P/02		FLOOR PLANS AS EXISTING	11.15
project/client				scale
52, GLOUCESTER CRESCENT, NW1 7EG				1:100 @ A3



81 Harbour Street, Whitstable,  
Kent CT5 1AE  
T 01227 276847, M 07967 725144  
E whitetable@btconnect.com

Do not scale from this drawing  
Check drawing on receipt and immediately report any discrepancies to the Architect  
Verify all dimensions and levels on site prior to construction  
The contents of this drawing are White Table copyright and shall not be re-used without their written permission