



10 NUTLEY TERRACE

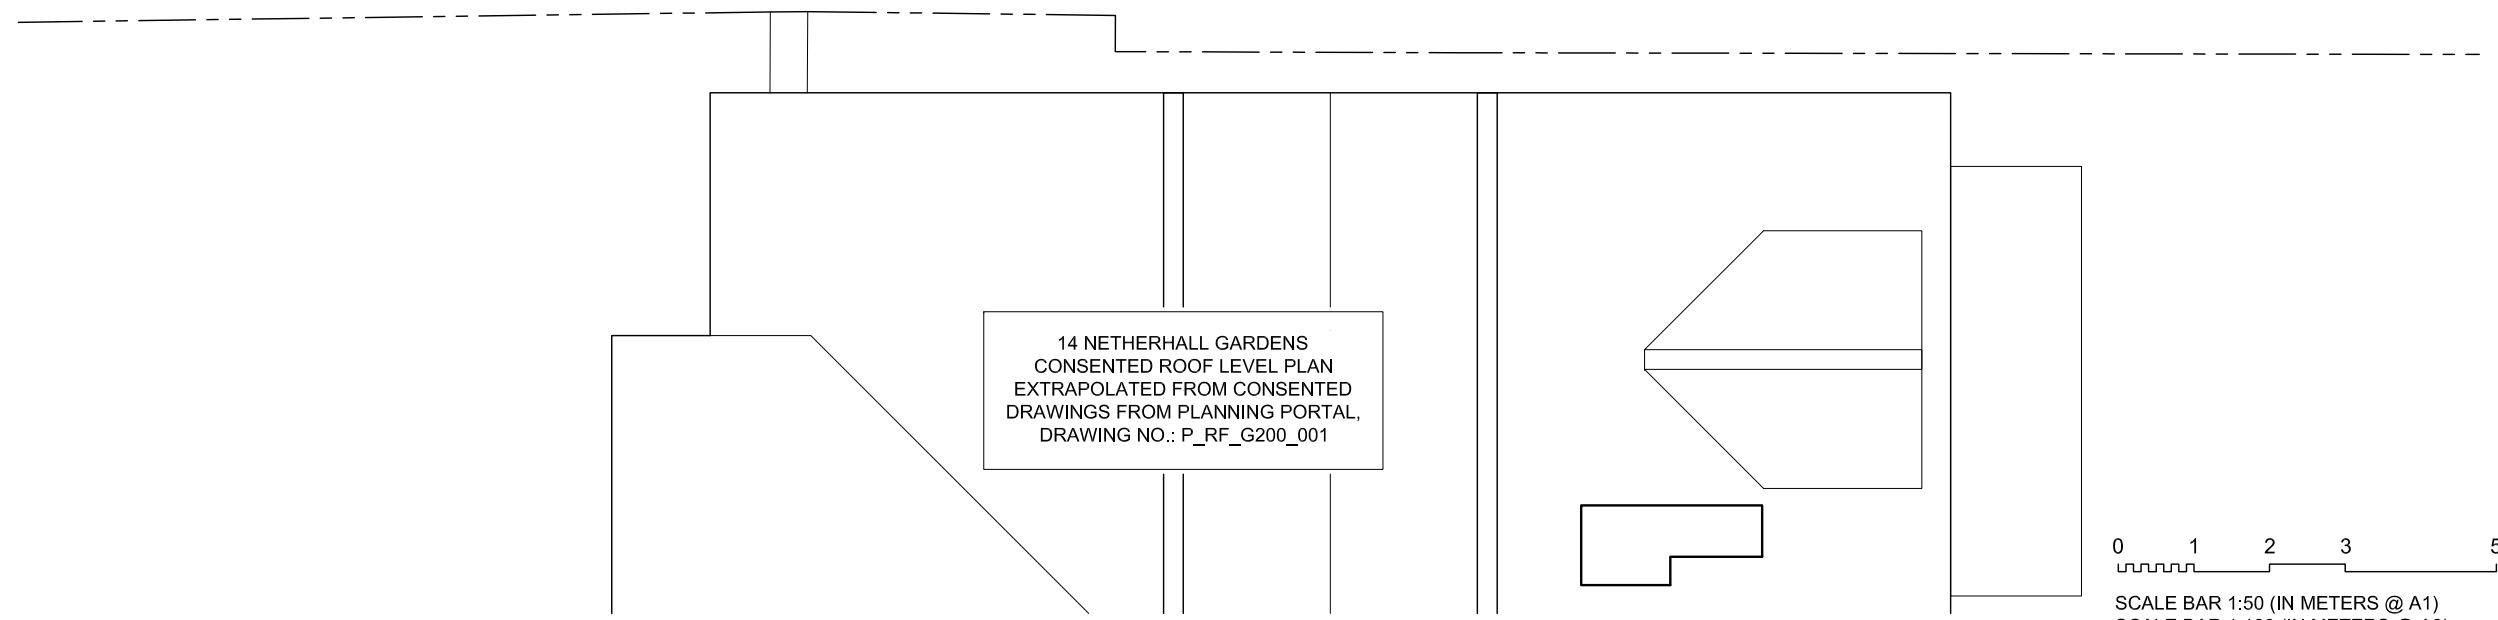

14 NETHERHALL GARDENS
 CONSENTED ROOF LEVEL PLAN
 EXTRAPOLATED FROM CONSENTED
 DRAWINGS FROM PLANNING PORTAL,
 DRAWING NO.: P_RF_G200_001

 

general notes
THIS DRAWING IS COPYRIGHT OF STUDIO MARK RUTHVEN. THIS DRAWING MUST BE READ IN CONJUNCTION WITH THE DESIGNER'S RISK ASSESSMENT, SPECIFICATION AND ALL OTHER RELEVANT DOCUMENTATION AND DRAWINGS. STUDIO MARK RUTHVEN ACCEPTS NO LIABILITY FOR ANY EXPENSE, LOSS OR DAMAGE OF WHATSOEVER NATURE AND HOWEVER ARISING FROM ANY VARIATION MADE TO THIS DRAWING OR IN THE EXECUTION OF THE WORK TO WHICH IT RELATES WHICH HAS NOT BEEN REFERRED TO THEM AND THEIR APPROVAL OBTAINED.
FOR THE PURPOSE OF CONSTRUCTION DO NOT SCALE FROM THIS DRAWING OR THE COMPUTER DIGITAL DATA. ONLY FIGURED DIMENSIONS ARE TO BE USED.
IF IN DOUBT ASK.
purpose of issue
INFORMATION

notes

LEGEND
EXISTING BUILDING ELEMENTS TO BE DEMOLISHED
OUTLINE OF PROPOSED DEVELOPMENT

- PLANNING APPLICATION	11/11/15	MP/MP		
rev	notes	date	by	checked
* do not scale from this drawing.		* check all dimensions on site.		

project name	10 NUTLEY TERRACE LONDON NW3 5SB
drawing title	ROOF DEMOLITION PLAN & OUTLINE OF PROPOSED ROOF PLAN
scale	1:100 @ A3 1:50 @ A1
date	11.06.15
drawn by	.
checked	.

StudioMarkRuthven architecture		
92 Prince of Wales Road Kentish Town London NW5 3NE	T 020 7 485 0050 F 020 7 485 0030	
project ref.	drawing no.	revision
NUT	NUT-X-154	-