




proposed front elevation

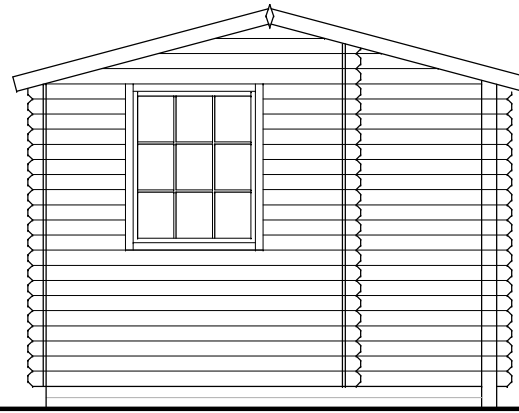


proposed side elevation

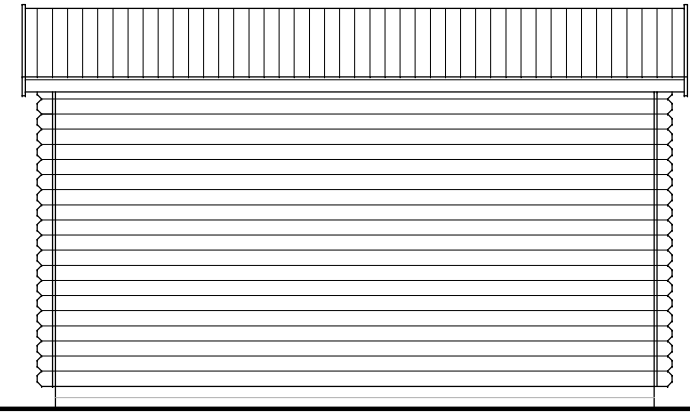

proposed rear elevation

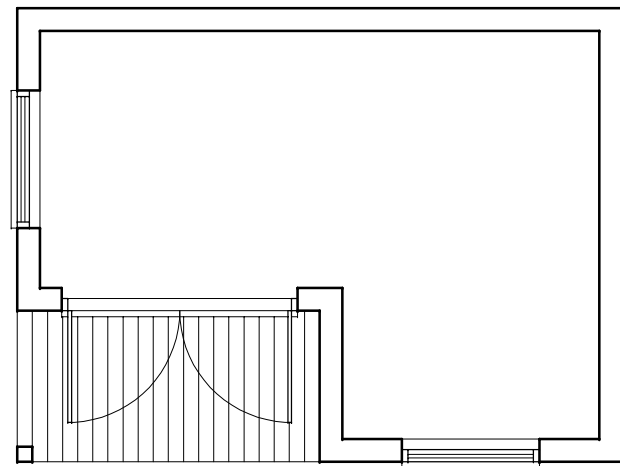

proposed floor plan

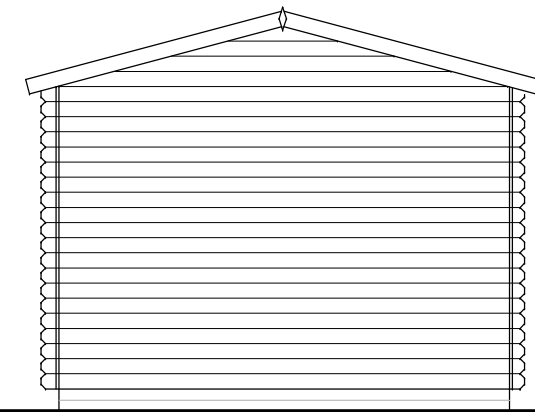

proposed side elevation



REVISION: DATE DESCRIPTION

A3 DRAWING

DATE: DEC 2015 | DRAWN: GR | CHECKED: -
SCALE: 1:50 @ A3



archer architects
working in partnership

5016 B4
Mindemba Court
High Street
Stevenage Old Town
Herts SG1 3UN
T: 01438 365968
randallarchitecture
@gmail.com

CLIENT:

DRG STATUS:
PLANNING

PROJECT:

5B PLATTS LANE LONDON NW3 7NP

DRAWING TITLE:

PROPOSED CABIN GENERAL ARRANGEMENT

DRG No:

1100 | P | 101

REVISION: