

ALL DIMENSIONS, SETTING-OUT INFORMATION AND LEVELS MUST BE CHECKED ON SITE BEFORE ANY MATERIALS ARE ORDERED OR WORK COMMENCES ON SITE. COPYRIGHT HWO LTD.



NOTES

- KEY
- Studio
 - 1 Bedroom
 - 2 Bedroom
 - 3 Bedroom
 - 4 Bedroom



SEE SEPARATE APPLICATION

1 Proposed Lower Ground
SCALE 1:100

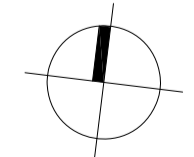 

Revisions No	Date	By
A	19-Nov-2015	IA
B	23-Nov-2015	CM
C	27-Nov-2015	IA
D	16-Dec-2015	CM
E	18-Dec-2015	CM
F	18-Dec-2015	CM
G	21-Dec-2015	CM

Client
13-17 Red Lion Square LLP

Stage
Planning



Job title
**13 Red Lion Square
London, WC1R 4QH**

Drawing title
**Proposed Floor Plans
Basement**

Created by	Checked by	Scale	Date
IA	NK	1:100@ A1	3-NOV-2015

Job	Stage	Drawing	Revision
432	- S2 -	110	G