


ALL DIMENSIONS, SETTING-OUT INFORMATION AND LEVELS MUST BE CHECKED ON SITE BEFORE ANY MATERIALS ARE ORDERED OR WORK COMMENCES ON SITE. COPYRIGHT HWO LTD.


NOTES

- KEY
- Studio
  - 1 Bedroom
  - 2 Bedroom
  - 3 Bedroom
  - 4 Bedroom

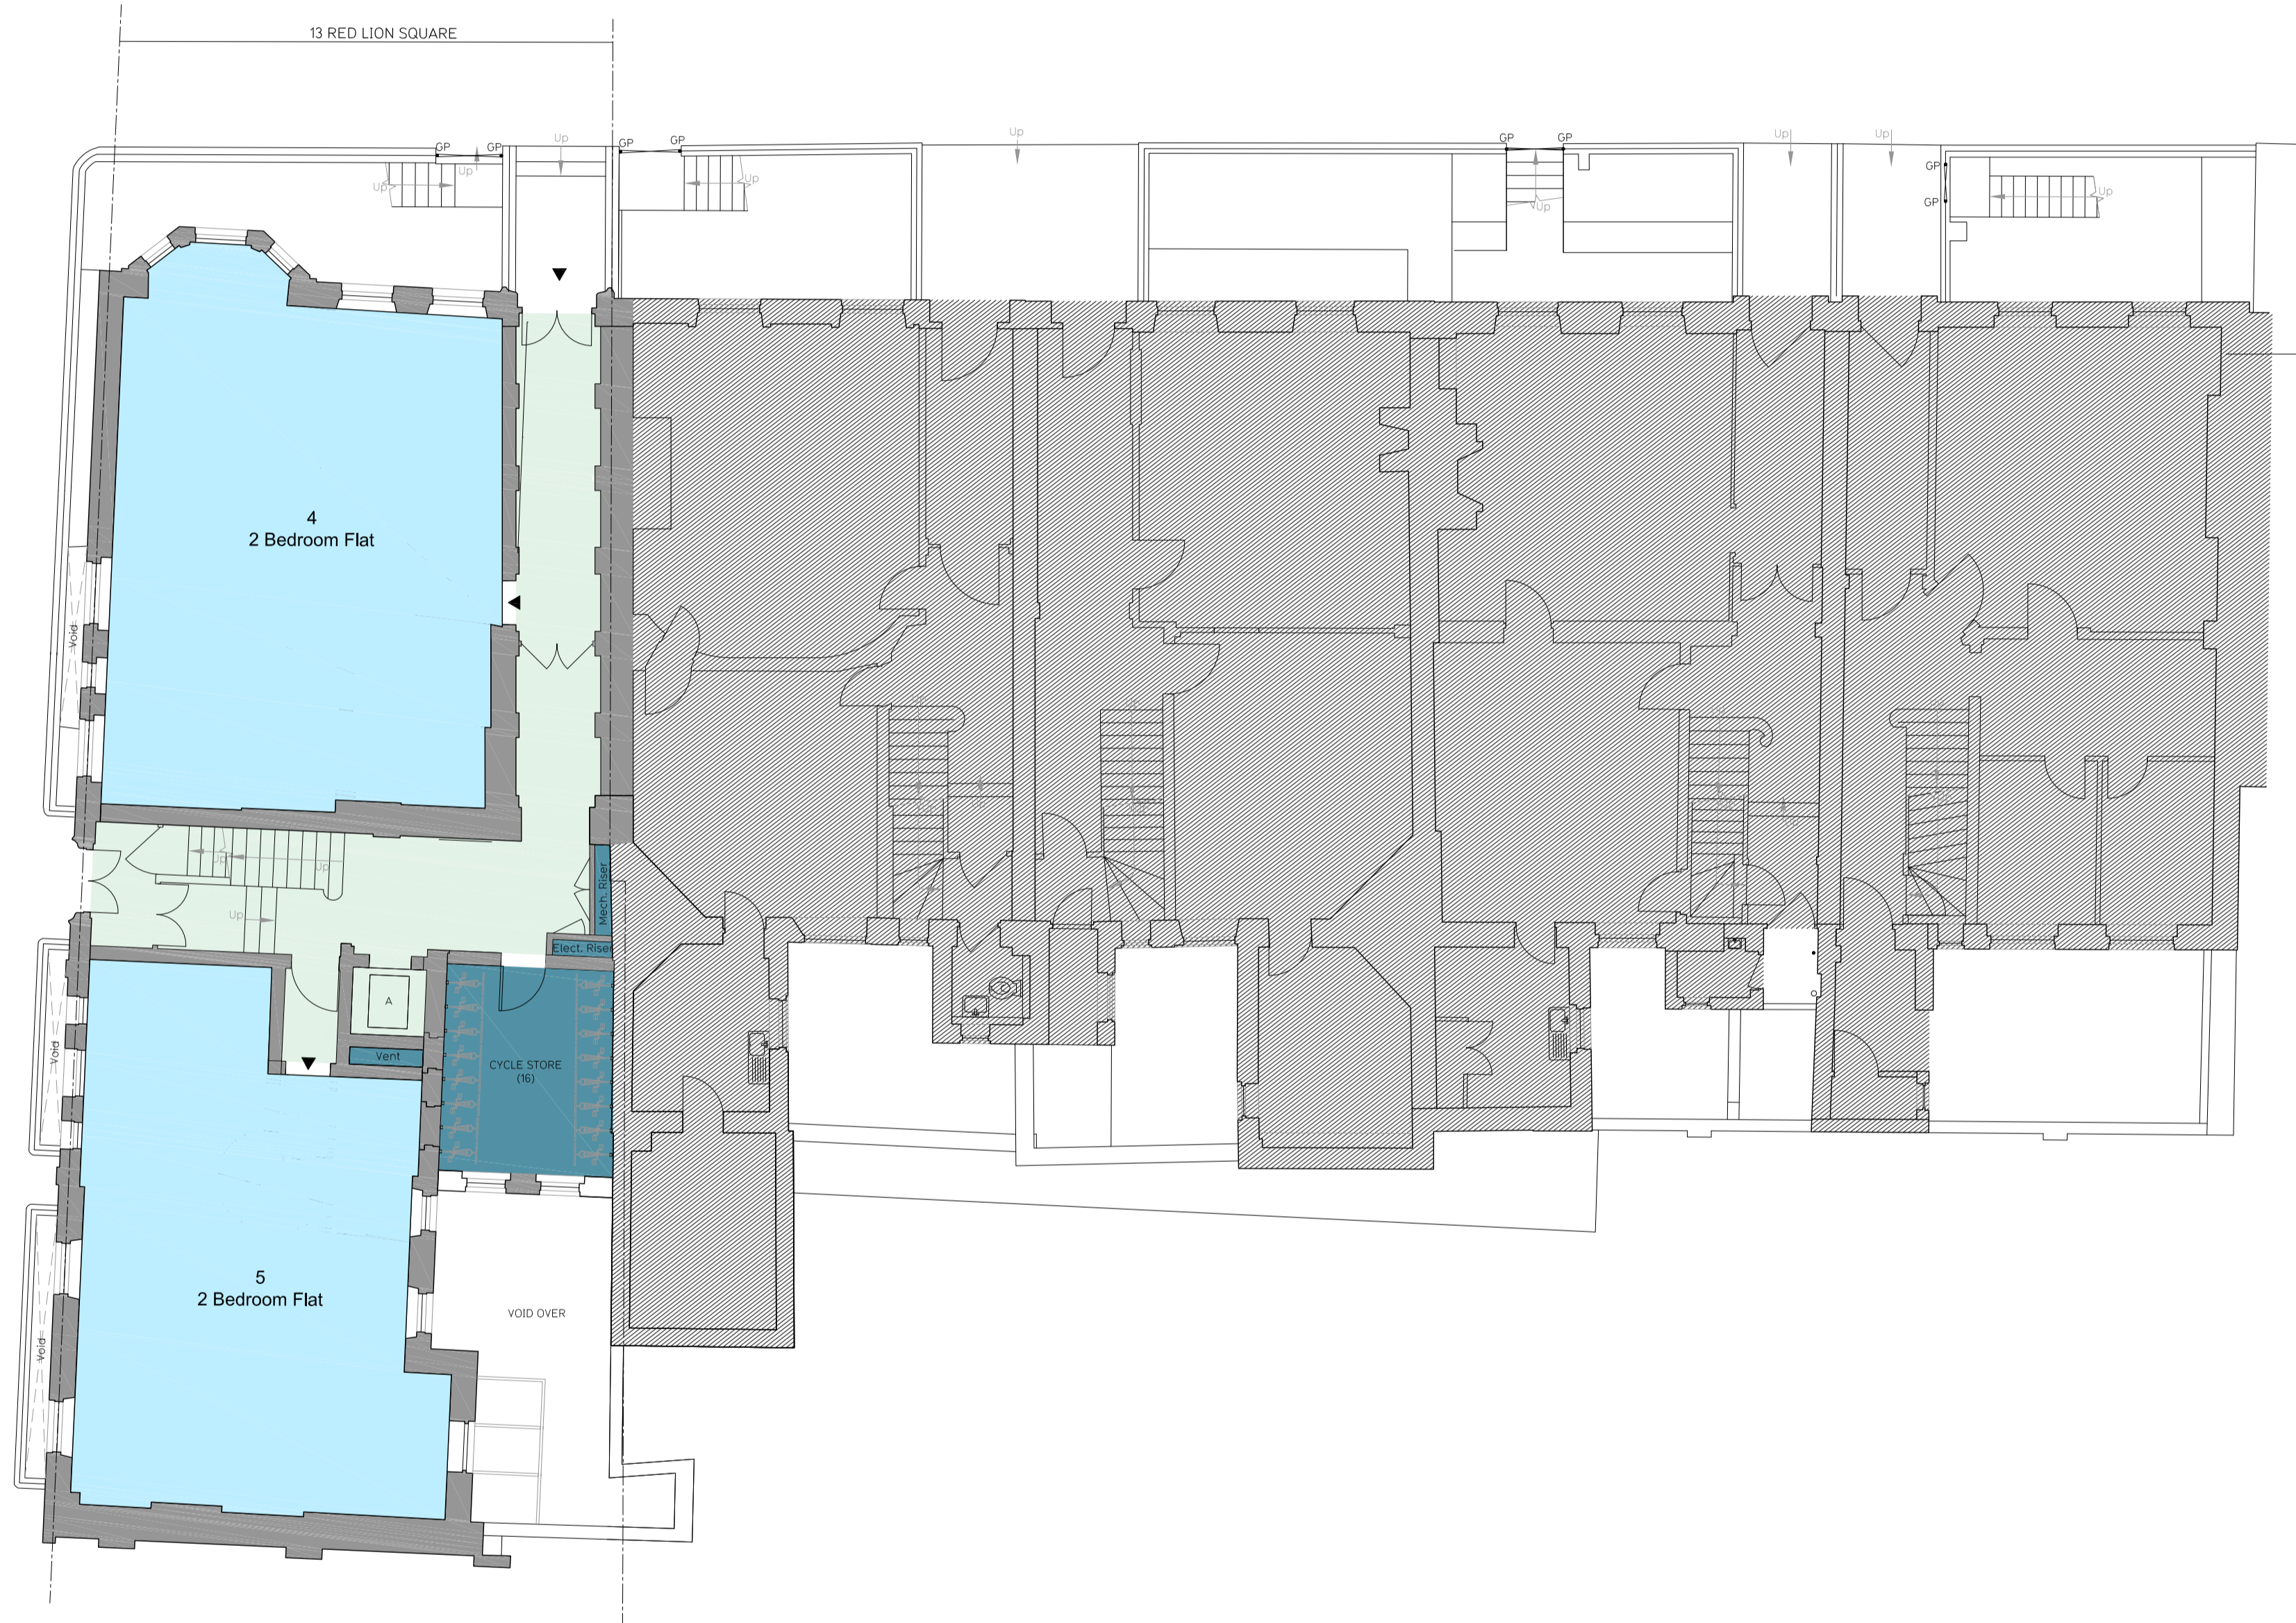

SEE SEPARATE APPLICATION

1 Proposed Ground Floor  
111 SCALE 1:100

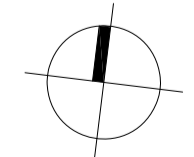

Revisions No		Date	By
A	General Revision	23-Nov-2015	IA
B	General Revision	27-Nov-2015	IA
C	General Revision	16-Dec-2015	CM
D	General Revision	18-Dec-2015	CM
E	General Revision	19-Dec-2015	CM
F	General Revision	21-Dec-2015	CM

Client  
**13-17 Red Lion Square LLP**

Stage  
**Planning**



Job title  
**13 Red Lion Square  
London, WC1R 4QH**

Drawing title  
**Proposed Floor Plans  
Ground Floor**

Created by	Checked by	Scale	Date
IA	NK	1:100@ A1	3-NOV-2015

Job	Stage	Drawing	Revision
432	- S2 -	111	F